


TIM AND SHEILA PEYTON
 436 HILLTOP RIDGE
 NEW BRAUNFELS, TEXAS



SCALE 1" = 40'

- 0.551E Tanks:
 1. 500 Gal Trash Tank
 2. 500 Gal ATV
 3. 500 Gal Pump Tank

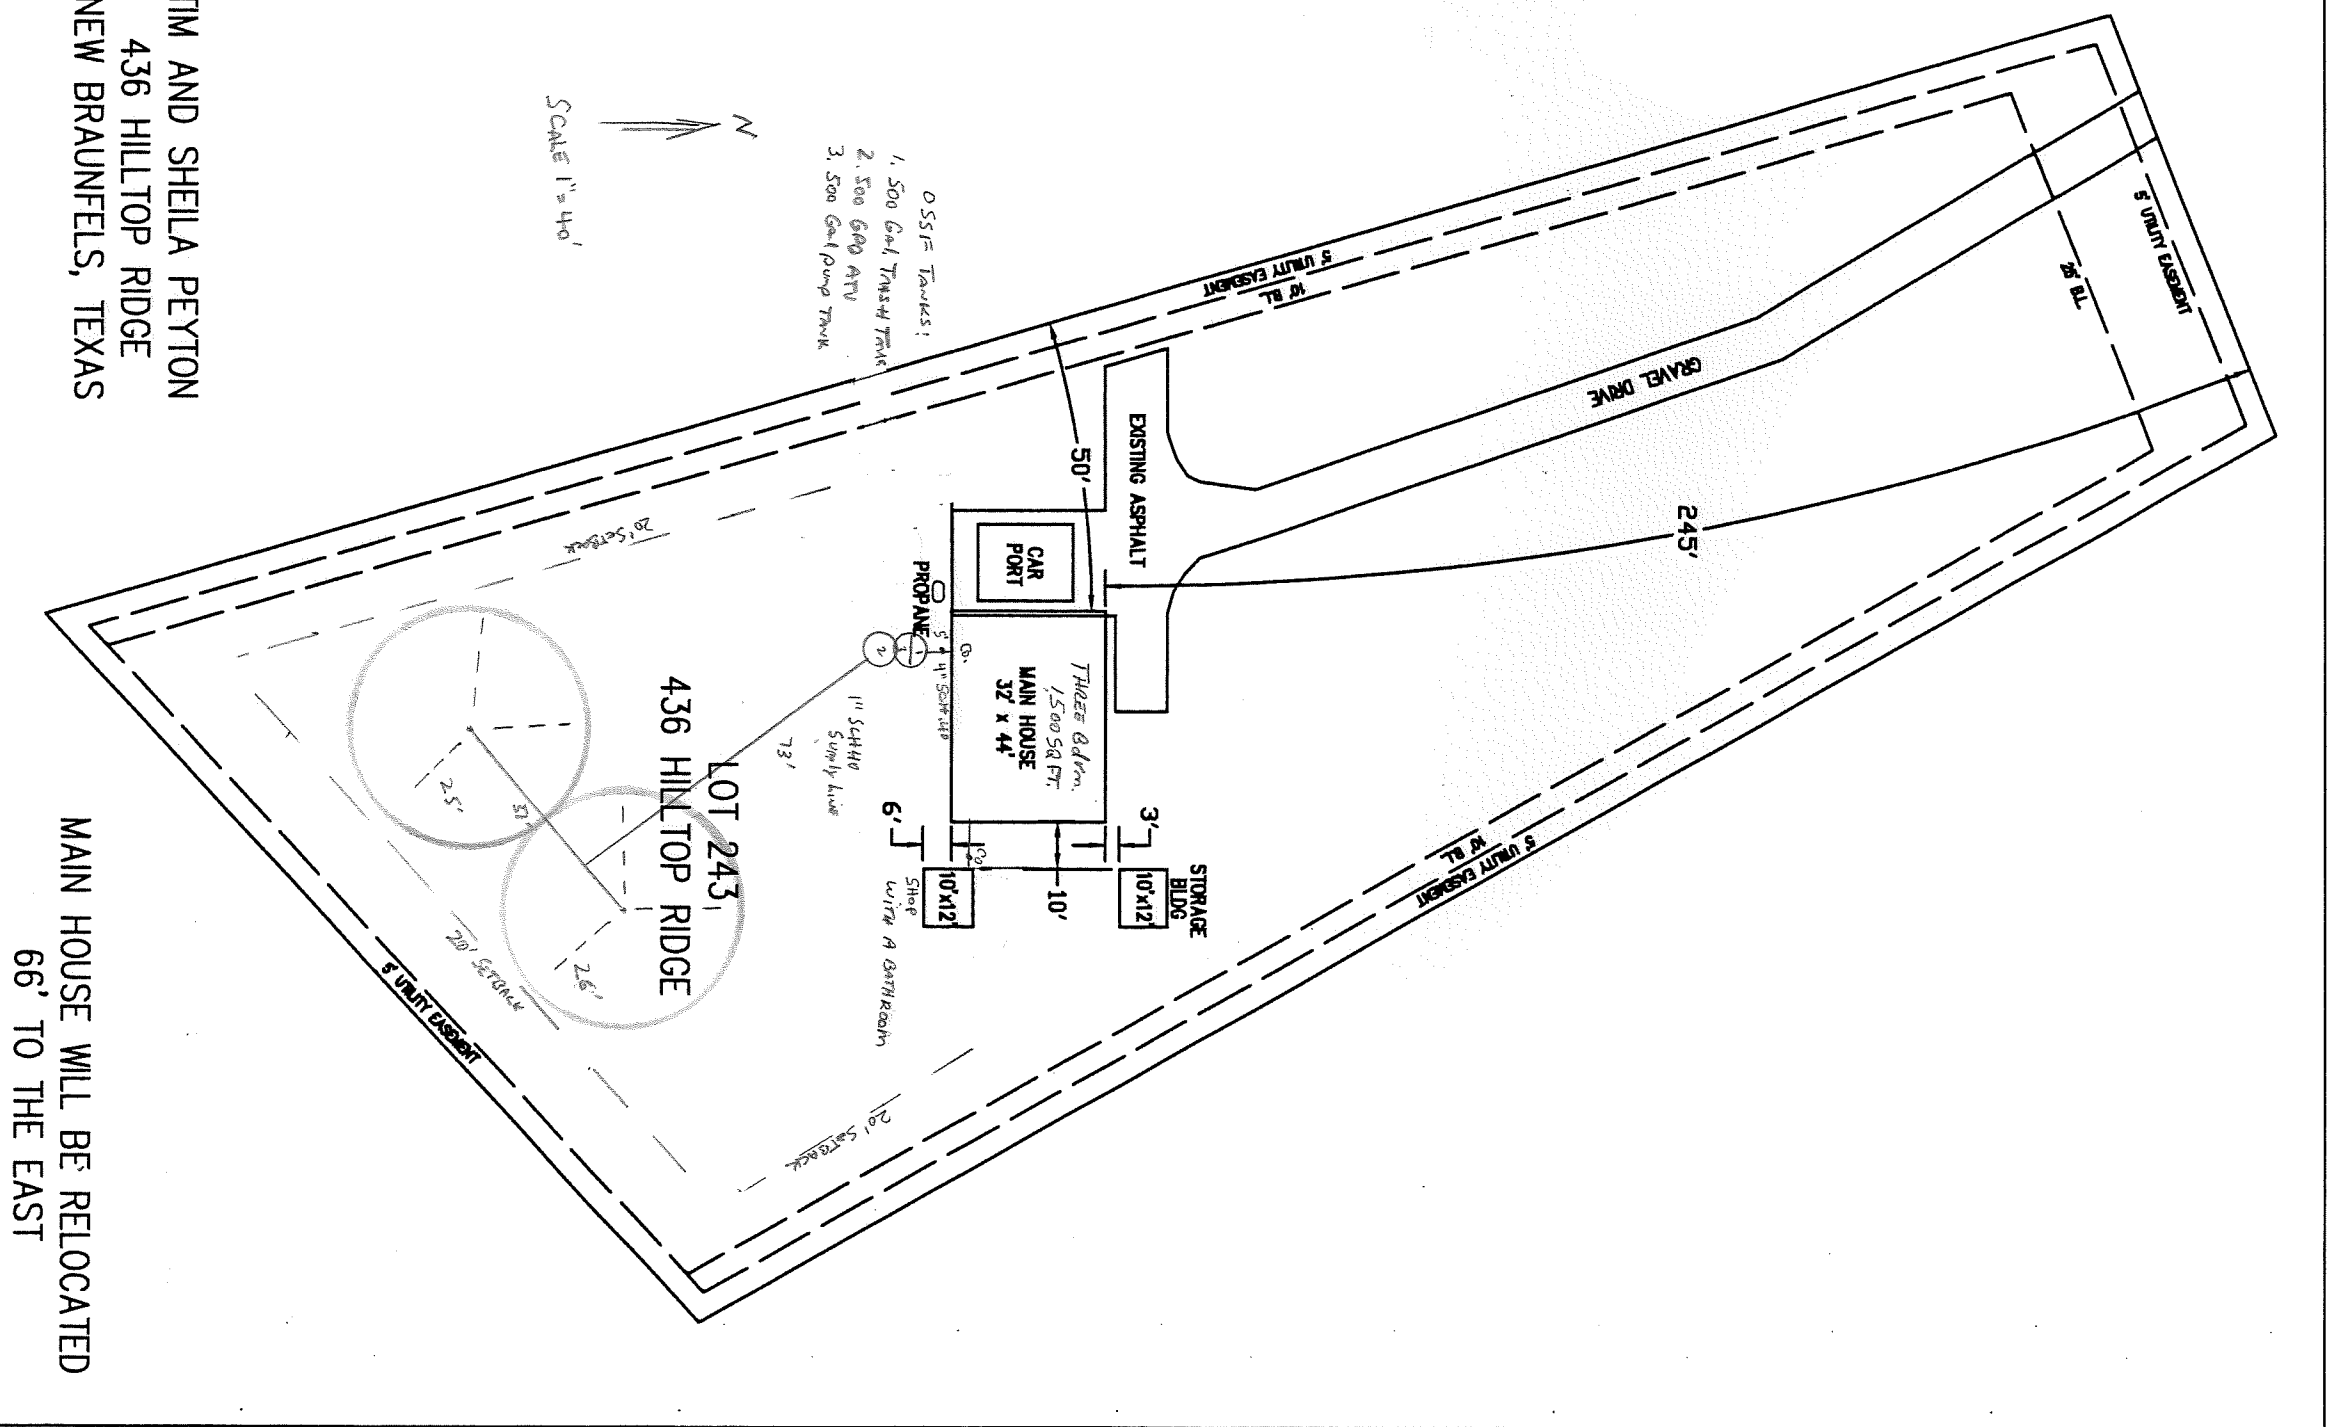

MAIN HOUSE WILL BE RELOCATED
 66' TO THE EAST