

SURVEY MADE FOR ALLEN D. MACE


OF A 0.975 ACRE TRACT OF LAND, SITUATED IN THE CHARLES F. PATTON SURVEY, ABSTRACT No. 357, BRAZORIA COUNTY, TEXAS, AND BEING OUT OF LOT No. 37 OF THE T. L. SMITH (UNRECORDED) SUBDIVISION, BEING THE SAME LAND, DESCRIBED IN A GENERAL WARRANTY DEED FROM EMMA BEATRICE MOYAR WOMACK (EXECUTRIX) TO EUGENE BARTA, RECORDED IN CLERK'S FILE No. 2003080446 OF THE OFFICIAL DEED RECORDS OF BRAZORIA COUNTY, TEXAS.

The undersigned does hereby certify that this survey was this day made on the ground of the property legally described hereon and is correct and that said property has access to and from a dedicated roadway, except as shown.

Surveyed on the ground December 12, 2019

W. E. Wilson
(W. E. Wilson)
Registered Professional Land Surveyor No. 4652

This Survey Was Prepared Without The Benefit Of A Title Commitment

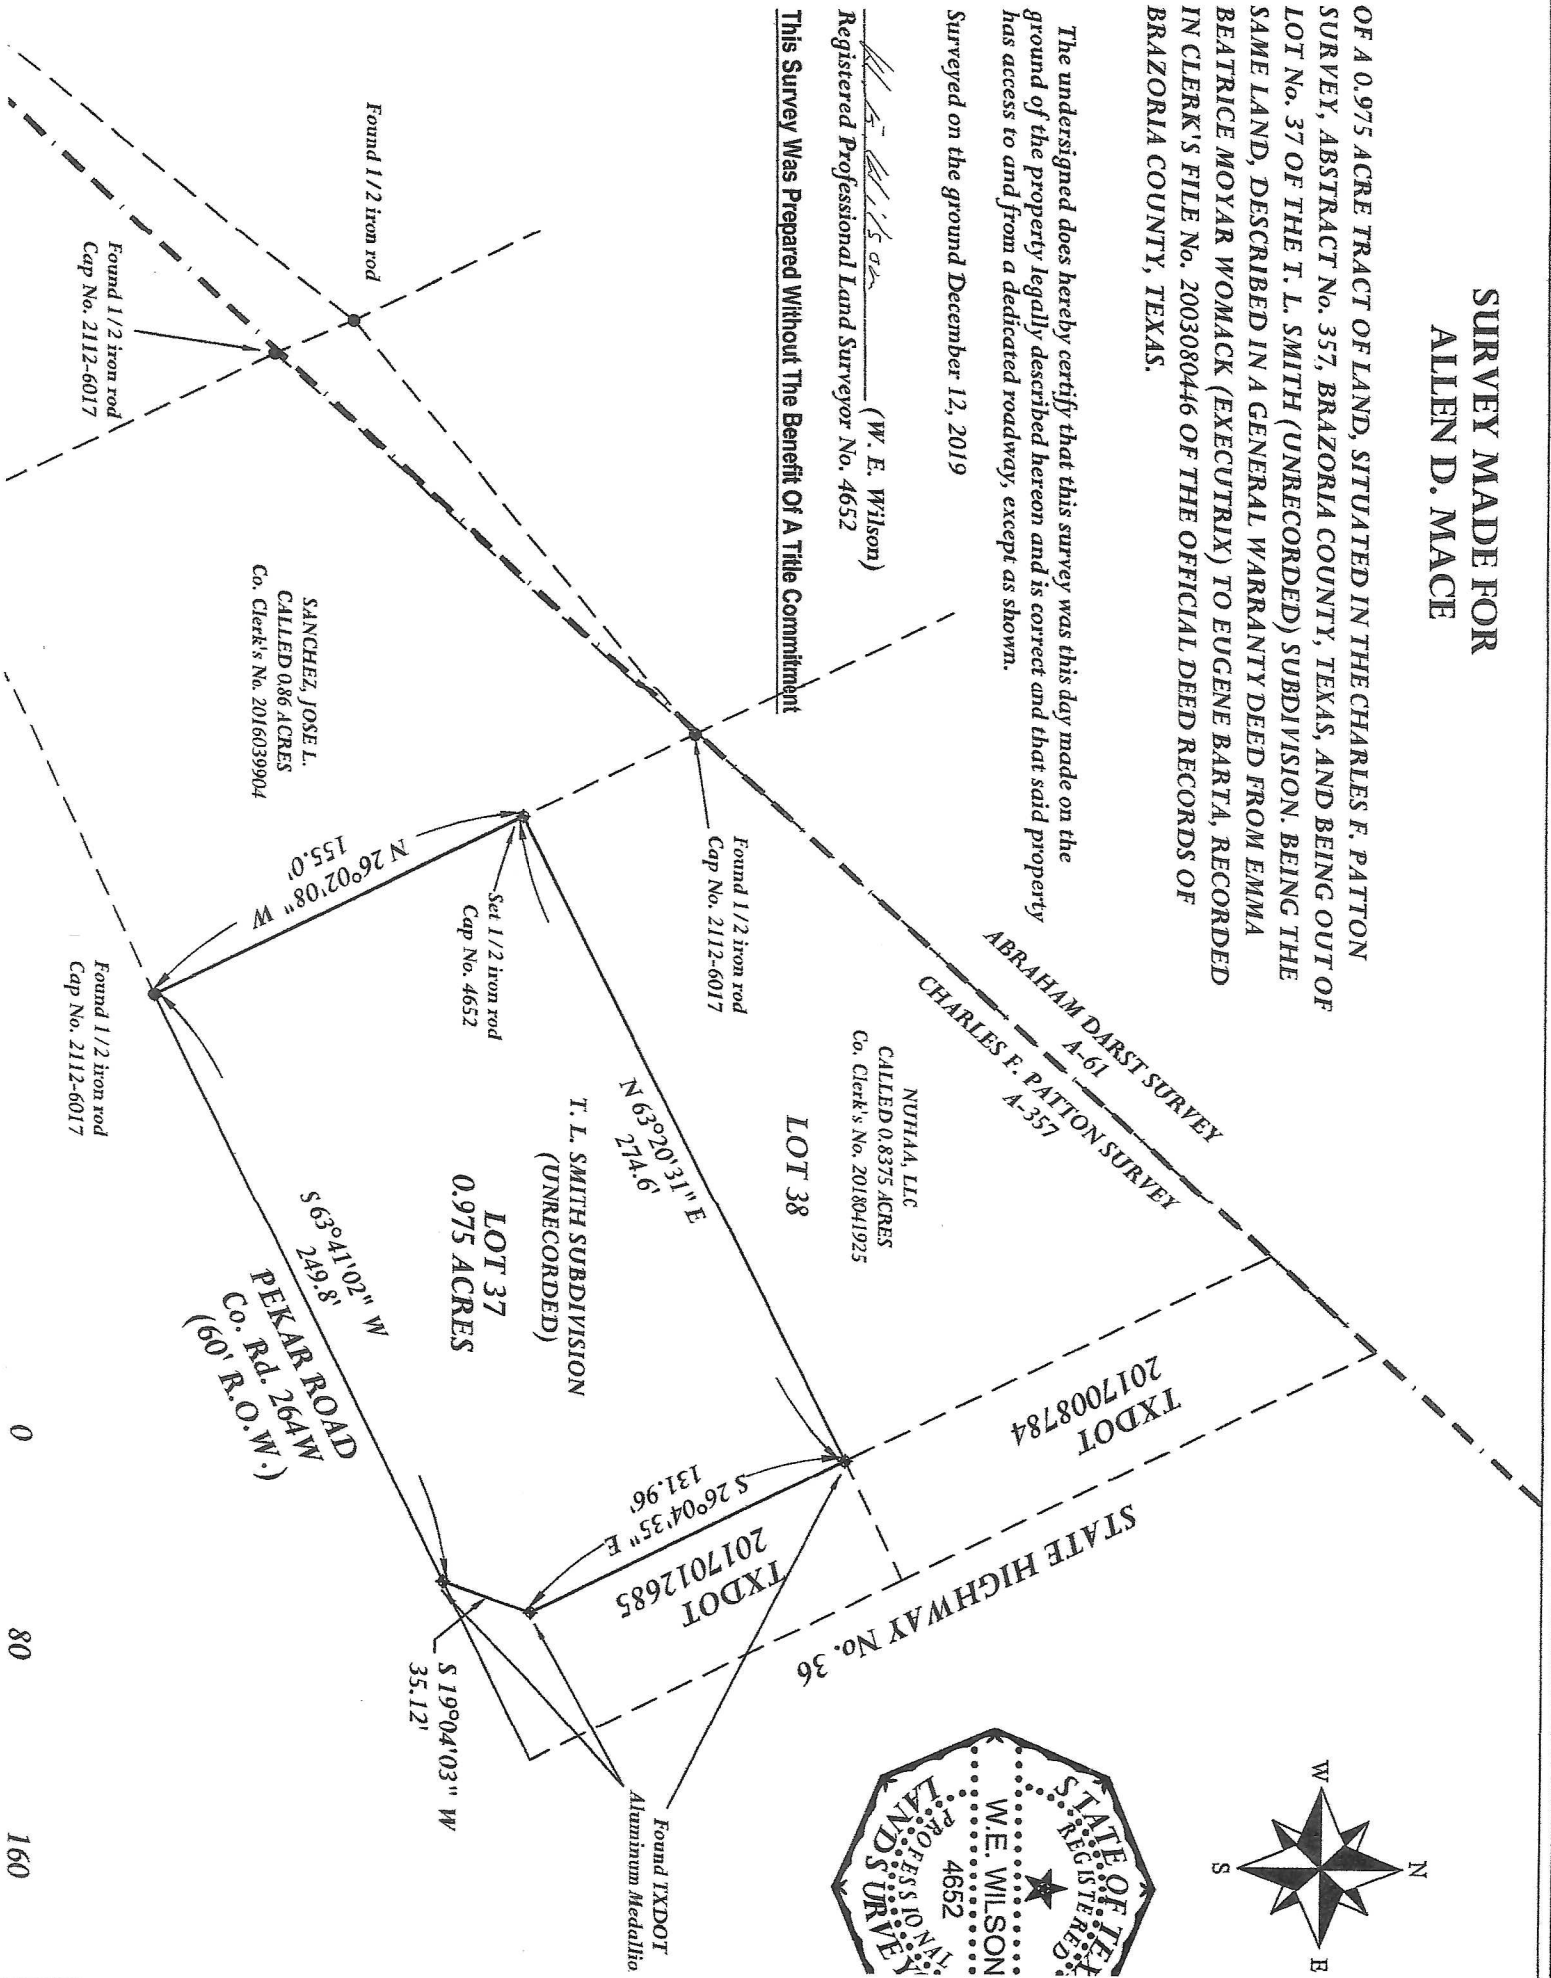

0 80 160

