

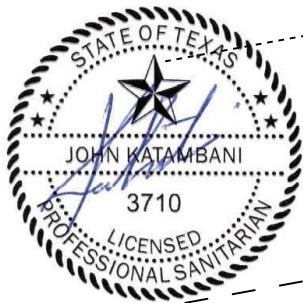


NU WATER B-550

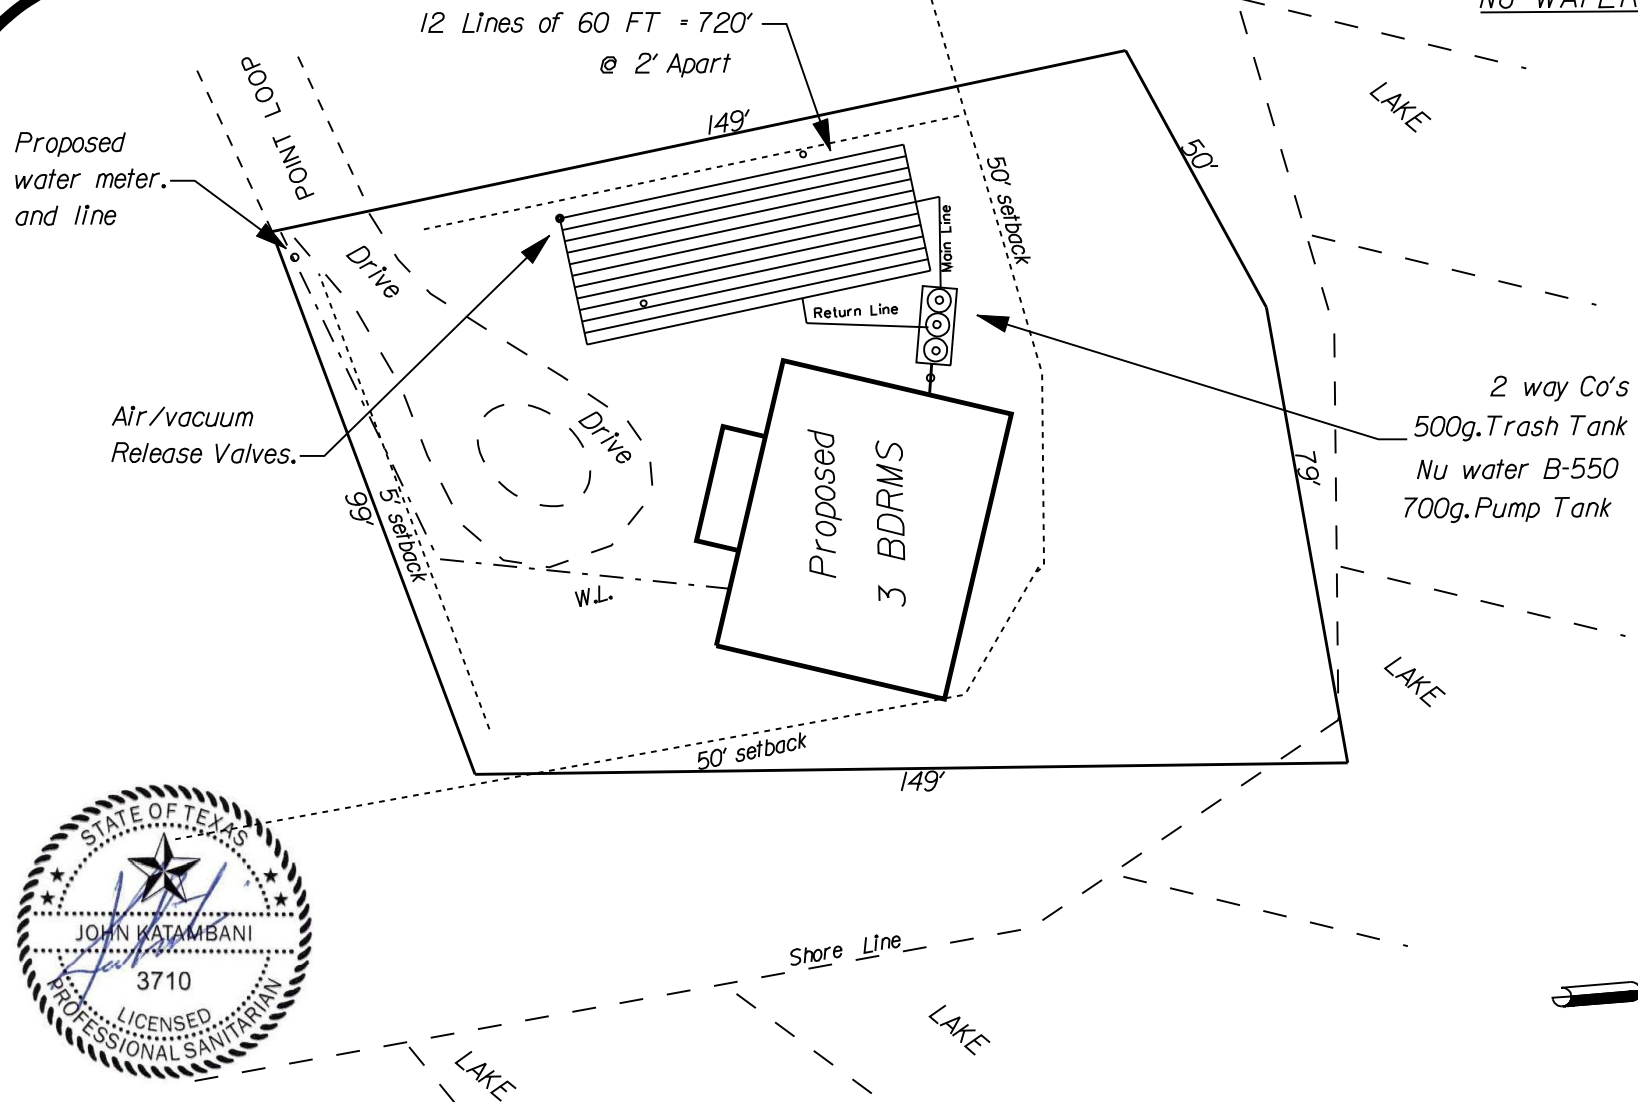

o - Soil Sample

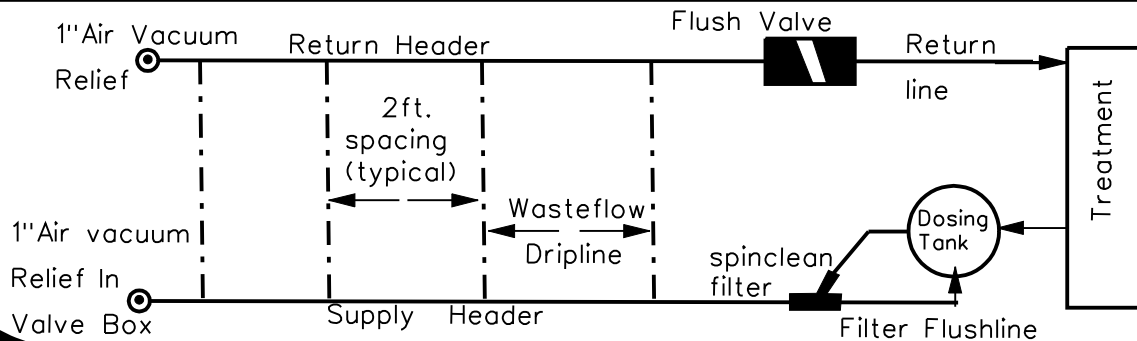

ATTACHMENT: 'B' SYSTEM DESIGN  
TYPICAL DRIPFIELD LAYOUT

K AND B TECH. (936) 293 1598

THIEN NGUYEN

O POINT LOOP

HUNTSVILLE, TX 77320

1" = 35 FEET

10-28-2020