



CAMELLIA ESTATES LANE (60' R.O.W.)

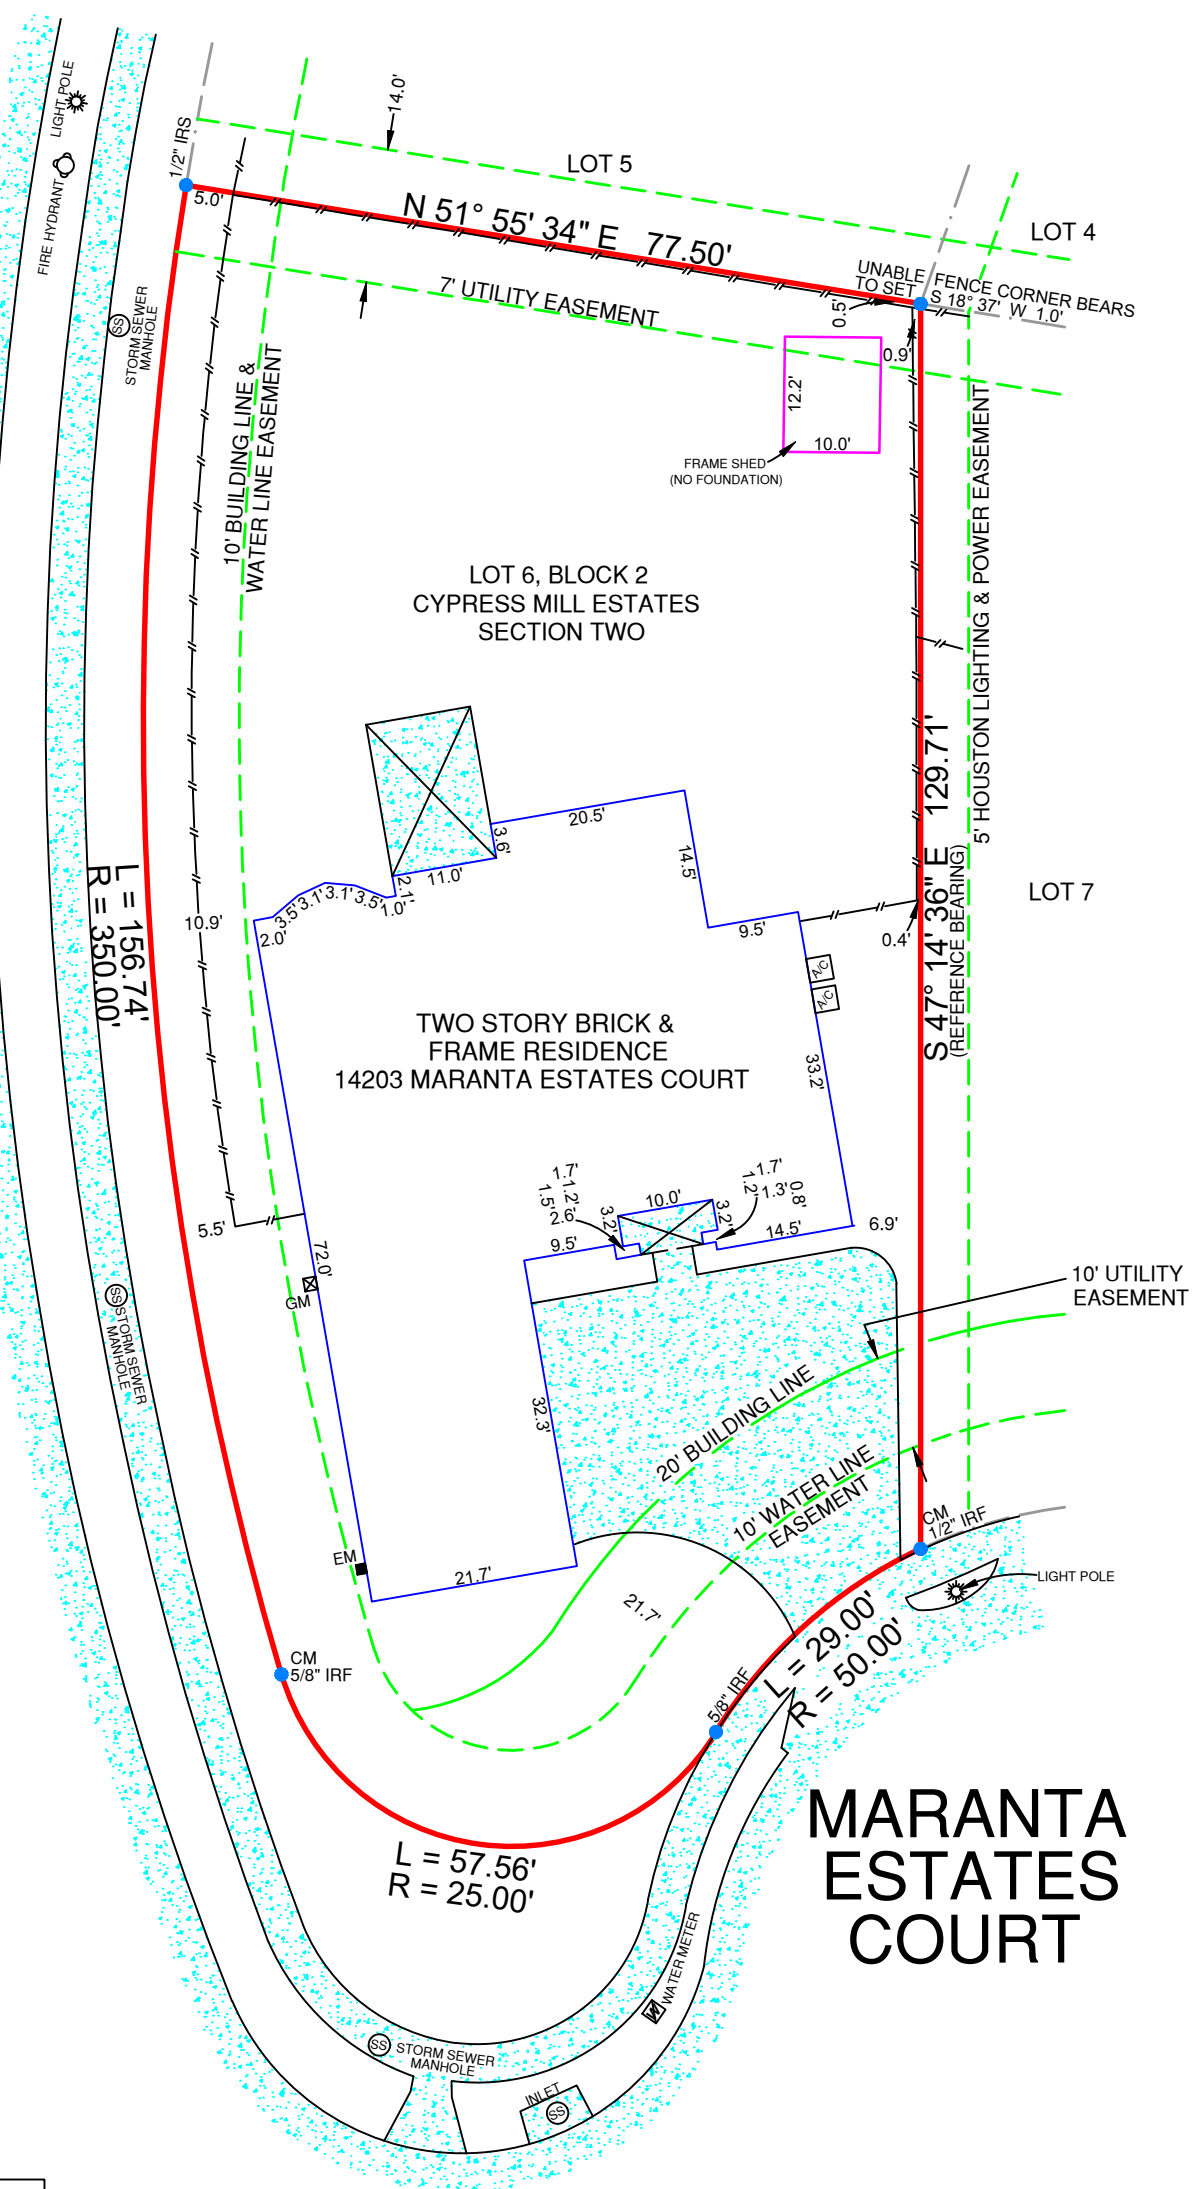

LEGEND:

—x—x—	BARBWIRE FENCE	ASPHALT =	
—o—o—	CHAINLINK FENCE	CONCRETE =	
—□—□—	WROUGHT IRON FENCE	GRAVEL =	
—//—//—	WOOD FENCE	TILE =	
—v—v—	VINYL FENCE	WOOD =	
—E—E—	ELECTRIC LINE	BRICK =	
GM	GAS METER	STONE =	
EM	ELECTRIC METER	(WOOD) RAILROAD TIE =	
IPF	IRON PIPE FOUND		
IRS	IRON ROD SET WITH "PREMIER" CAP		
IRF	IRON ROD FOUND		
CM	CONTROLLING MONUMENT		

NOTES:
 BEARINGS ARE BASED ON THE RECORDED PLAT.
 THE PROPERTY IS NOT AFFECTED BY THE FOLLOWING:
 (10e)-EASEMENT, C.F. NO. V867997, O.P.R.H.C.T.
 BUILDING LINES AND EASEMENTS ARE BASED ON THE RECORDED PLAT UNLESS OTHERWISE NOTED.

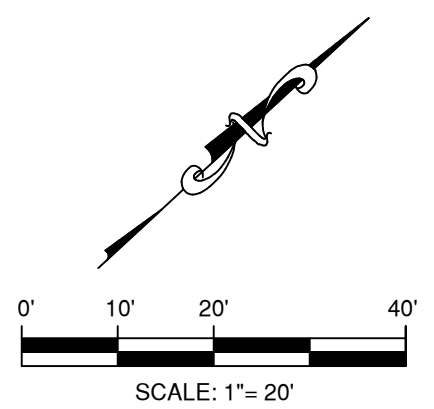

LEGAL DESCRIPTION:
 BEING LOT 6, BLOCK 2, CYPRESS MILL ESTATES, SECTION TWO, A SUBDIVISION IN HARRIS COUNTY, TEXAS, ACCORDING TO THE MAP OR PLAT THEREOF RECORDED IN FILM CODE NO. 445127, OF THE MAP AND/OR PLAT RECORDS, HARRIS COUNTY, TEXAS.


SURVEYOR'S CERTIFICATION:
 THIS IS TO CERTIFY THAT ON THIS DATE A SURVEY WAS MADE ON THE GROUND, UNDER MY SUPERVISION AND REFLECTS A TRUE AND CORRECT REPRESENTATION OF THE DIMENSIONS AND CALLS OF PROPERTY LINES AND LOCATION AND TYPE OF IMPROVEMENTS. THERE ARE NO VISIBLE AND APPARENT EASEMENTS, CONFLICTS, INTRUSIONS OR PROTRUSIONS, EXCEPT AS SHOWN. THIS SURVEY IS NOT TO BE USED FOR CONSTRUCTION PURPOSES AND IS FOR THE EXCLUSIVE USE OF THE HEREON NAMED PURCHASER, MORTGAGE COMPANY, AND TITLE COMPANY ONLY AND THIS SURVEY IS MADE PURSUANT TO THAT CERTAIN TITLE COMMITMENT UNDER THE GF NUMBER SHOWN HEREON, PROVIDED BY THE TITLE COMPANY NAMED HEREON AND THAT THIS DATE, THE EASEMENTS, RIGHTS-OF-WAY, OR OTHER LOCATABLE MATTERS OF RECORD THAT THE UNDERSIGNED HAS KNOWLEDGE OR HAS BEEN ADVISED ARE AS SHOWN OR NOTED HEREON. THIS SURVEY IS SUBJECT TO ANY AND ALL COVENANTS AND RESTRICTIONS PERTAINING TO THE RECORDED PLAT REFERENCED HEREON.

GF. NO.	TX-09-202212424
BORROWER	
TITLE CO.	ORCHARD NATIONAL TITLE
TECH	AS/AV
FIELD	RT

FLOOD INFORMATION:
 THE SUBJECT PROPERTY DOES NOT APPEAR TO LIE WITHIN THE LIMITS OF A 100-YEAR FLOOD HAZARD ZONE ACCORDING TO THE MAP PUBLISHED BY THE FEDERAL EMERGENCY MANAGEMENT AGENCY, AND HAS A ZONE "X" RATING AS SHOWN BY MAP NO. 48201C0405 M, DATED OCTOBER 16, 2013.

DATE: 10/05/2022 JOB NO.: 22-09633
 FIELD: 10/05/2022

14203 MARANTA ESTATES COURT, CYPRESS, TX 77429
 LOT 6, BLOCK 2, CYPRESS MILL ESTATES, SECTION TWO

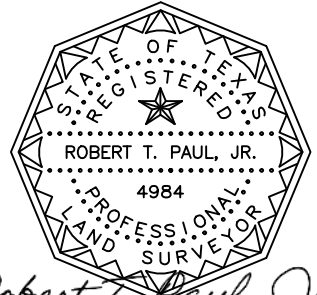

Premier Surveying LLC

5700 W. Plano Parkway
 Suite 1200
 Plano, Texas 75093
 972-612-3601 (O) | 855-892-0468 (F)
 www.premiersurveying.com
 premierorders@premiersurveying.com



DATE: _____
 ACCEPTED BY: _____

Premier Surveying LLC

5700 W. Plano Pkwy., Suite 1200
 Plano, Texas 75093
 Office: 972-612-3601
 Fax: 972-964-7021
 Firm Registration No. 10146200