


**WASHINGTON COUNTY, TX**  
**CREEKWOOD SUBDIVISION**  
**SECTION 1 - LOT 6**

CURVE DATA					
CURVE	RADIUS	ARC LENGTH	CHORD LENGTH	CHORD BEARING	DELTA ANGLE
C1	272.50'	56.20'	56.10'	N 24°28'58" E	11°48'56"
C2	25.00'	39.28'	35.36'	N 75°30'55" E	90°00'54"

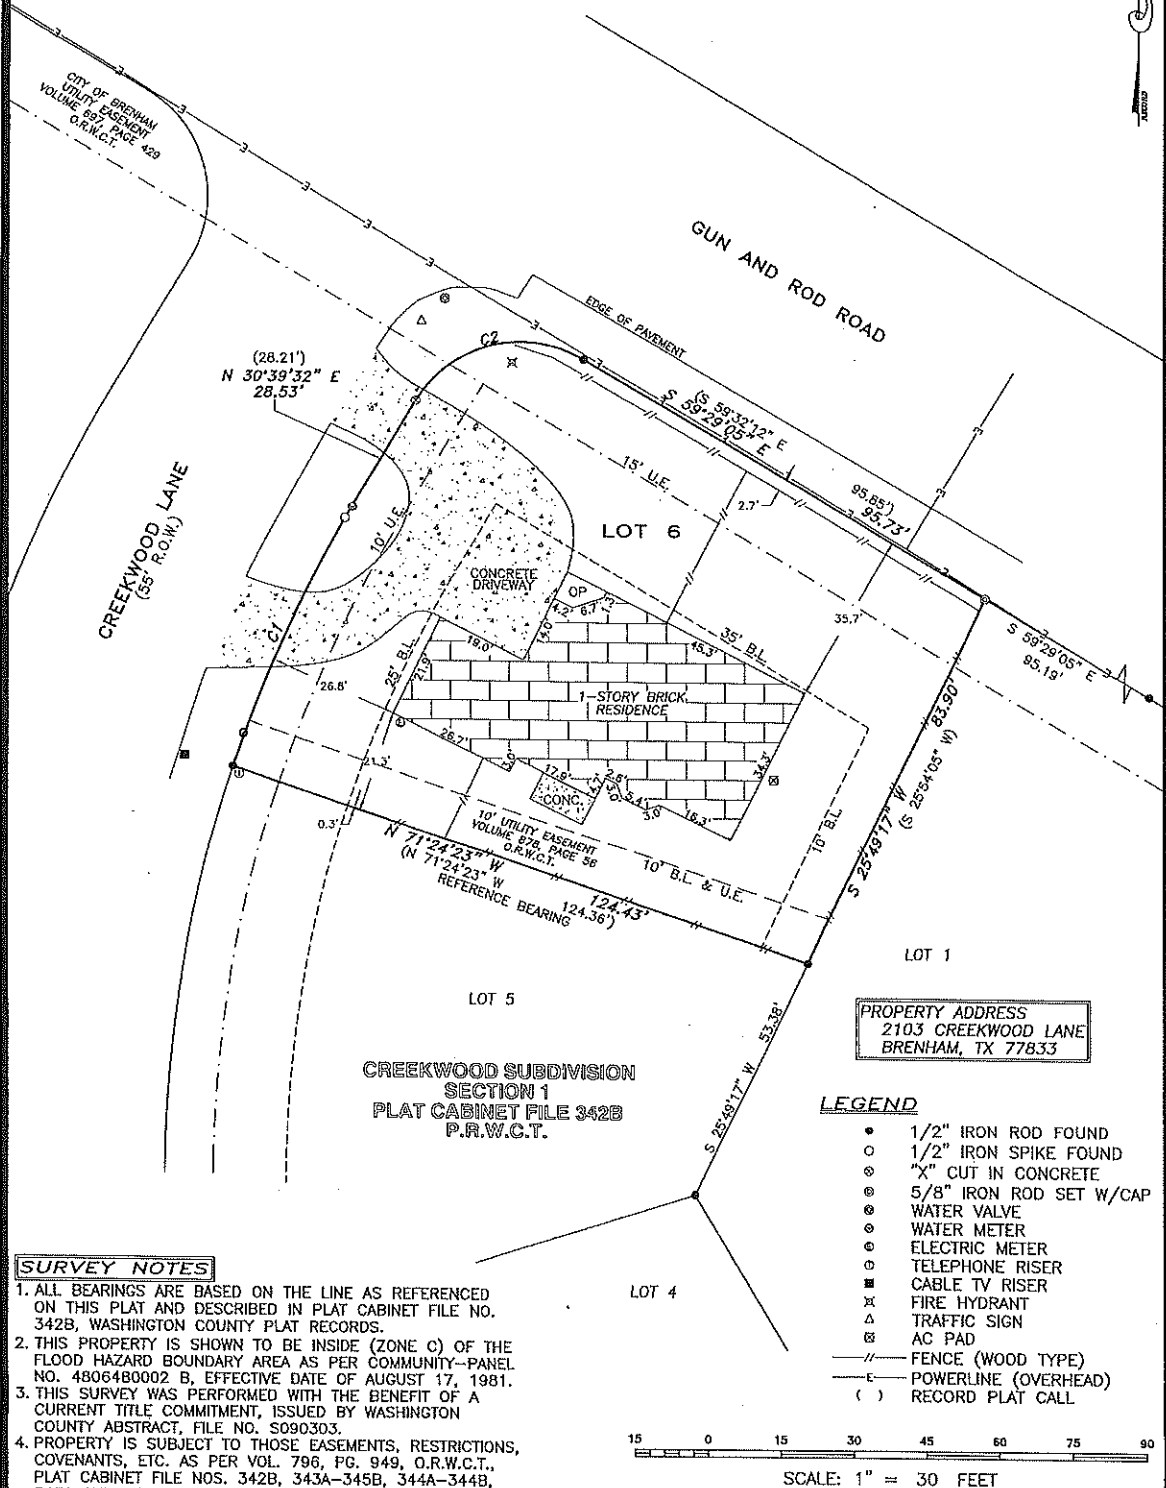


**SURVEY NOTES**

1. ALL BEARINGS ARE BASED ON THE LINE AS REFERENCED ON THIS PLAT AND DESCRIBED IN PLAT CABINET FILE NO. 342B, WASHINGTON COUNTY PLAT RECORDS.
2. THIS PROPERTY IS SHOWN TO BE INSIDE (ZONE C) OF THE FLOOD HAZARD BOUNDARY AREA AS PER COMMUNITY-PANEL NO. 4806480002 B, EFFECTIVE DATE OF AUGUST 17, 1981.
3. THIS SURVEY WAS PERFORMED WITH THE BENEFIT OF A CURRENT TITLE COMMITMENT, ISSUED BY WASHINGTON COUNTY ABSTRACT, FILE NO. S090303.
4. PROPERTY IS SUBJECT TO THOSE EASEMENTS, RESTRICTIONS, COVENANTS, ETC. AS PER VOL. 796, PG. 949, O.R.W.C.T., PLAT CABINET FILE NOS. 342B, 343A-345B, 344A-344B, 345A AND 345B, P.R.W.C.T., VOL. 878, PG. 47, O.R.W.C.T. VOL. 104, PG. 93, VOL. 412, PG. 597, D.R.W.C.T., VOL. 697, PG. 429, VOL. 878, PG. 56, O.R.W.C.T., AND ANY OTHER THAT APPEAR OF RECORD AND NOT SHOWN ON SURVEY.

THIS SURVEY WAS MADE ON THE GROUND UNDER MY SUPERVISION AND REPRESENTS THOSE FACTS FOUND ON THE GROUND AT THE TIME OF SURVEY.

FOR FRANK SURVEYING CO., INC.  
 BY: MATTHEW W. LOESSIN, RPLS  
 TEXAS REGISTRATION NO. 5953  
 MARCH 25, 2009

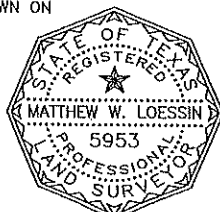

**LEGEND**

- 1/2" IRON ROD FOUND
- 1/2" IRON SPIKE FOUND
- ⊗ "X" CUT IN CONCRETE
- ⊙ 5/8" IRON ROD SET W/CAP
- ⊖ WATER VALVE
- ⊕ WATER METER
- ⊙ ELECTRIC METER
- ⊙ TELEPHONE RISER
- ⊖ CABLE TV RISER
- ⊗ FIRE HYDRANT
- ⊙ TRAFFIC SIGN
- ⊙ AC PAD
- //— FENCE (WOOD TYPE)
- E— POWERLINE (OVERHEAD)
- ( ) RECORD PLAT CALL

15 0 15 30 45 60 75 90  
 SCALE: 1" = 30 FEET

**SURVEY PLAT OF LOT 6 - SECTION 1**  
**CREEKWOOD SUBD. - CITY OF BRENHAM**  
**WASHINGTON COUNTY, TEXAS**

2205 WALNUT STREET  
 COLUMBUS, TX 78934  
 979.732.3114

**FRANK SURVEYING**  
**COMPANY INC.**

COPYRIGHT 2009  
 ALL RIGHTS RESERVED

DRAWN BY: KYLE KANA

REV:

SCALE: 1" = 30'

PROJECT NO: 09-03-07B

SHEET 1 OF 1

FIELD CREW: AJM/PEP

CHECKED BY: MWL COMPUTATION: MWL