



Permit # 036 page 9 of 9

SEE ALSO CONDITIONS;  
PAGE 23 ATTACHED

Red Equip. MUST BE  
SCHEDULED FROM STREET  
VIEW + I ADJACENT  
PROPERTIES

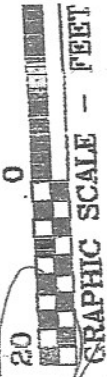

Note: Easements 10 feet wide along front and rear  
and 5 feet wide along side property lines for utility,  
slope control and buffer purposes as reflected by  
instrument recorded under C.F.#V-691732 as annexed  
by instrument recorded under C.F.#20070178673  
Real Property Records of Harris County, Texas.

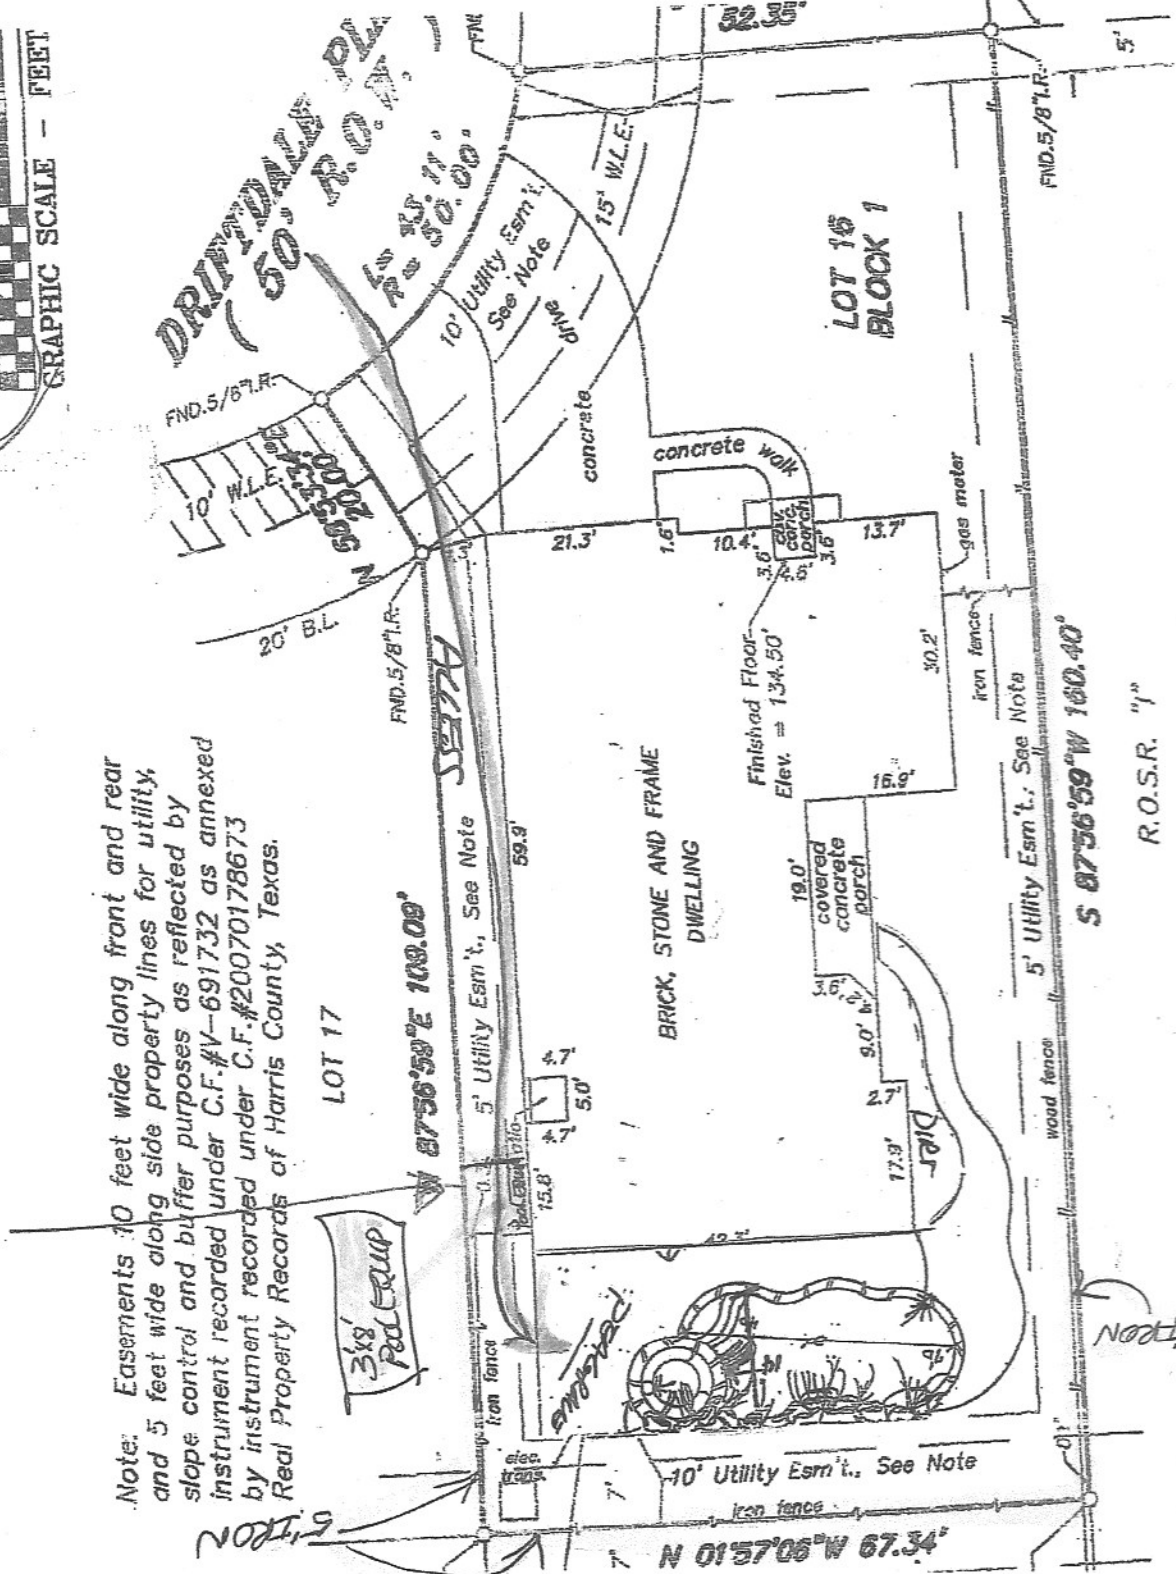

LOT 16, BLOCK 1  
THE WOODLANDS, VILLAGE OF CREEKSIDE PARK, SECTION 4  
A SUBDIVISION IN

HARRIS COUNTY, TEXAS REF: Film Code 608082 Map Records

Scale: 1" = 20' Date: June 20, 2008

Address: 3 Driftdale Place, The Woodlands, Texas 77389.

To Ellen Hays Troup and Jan M. Troup, Exclusively,

CTION 4

P. 02/03