

1ST FLOOR PLAN

CUSTOM DESIGN FOR THE DIEHL RESIDENCE


Darling HOMES

OWNERS SIGNATURE _____ DATE _____

OWNERS SIGNATURE _____ DATE _____

12.03.12 REVISION 1

SQ. FOOTAGES "C"	
FIRST FLOOR	2212 SF.
SECOND FLOOR	1678 SF.
TOTAL AREA	3890 SF.
COVERED PORCH	41 SF.
COVERED PATIO	344 SF.
BALCONY DECK	0 SF.
TOTAL CYRD. PORCH/PATIO/BAL.	385 SF.
GARAGE AND/OR STORAGE	1017 SF.
TOTAL UNDER ROOF	5797 SF.
TOTAL SLAB AREA	3614 SF.
OVERALL WIDTH	59'-11"
OVERALL DEPTH	69'-11"

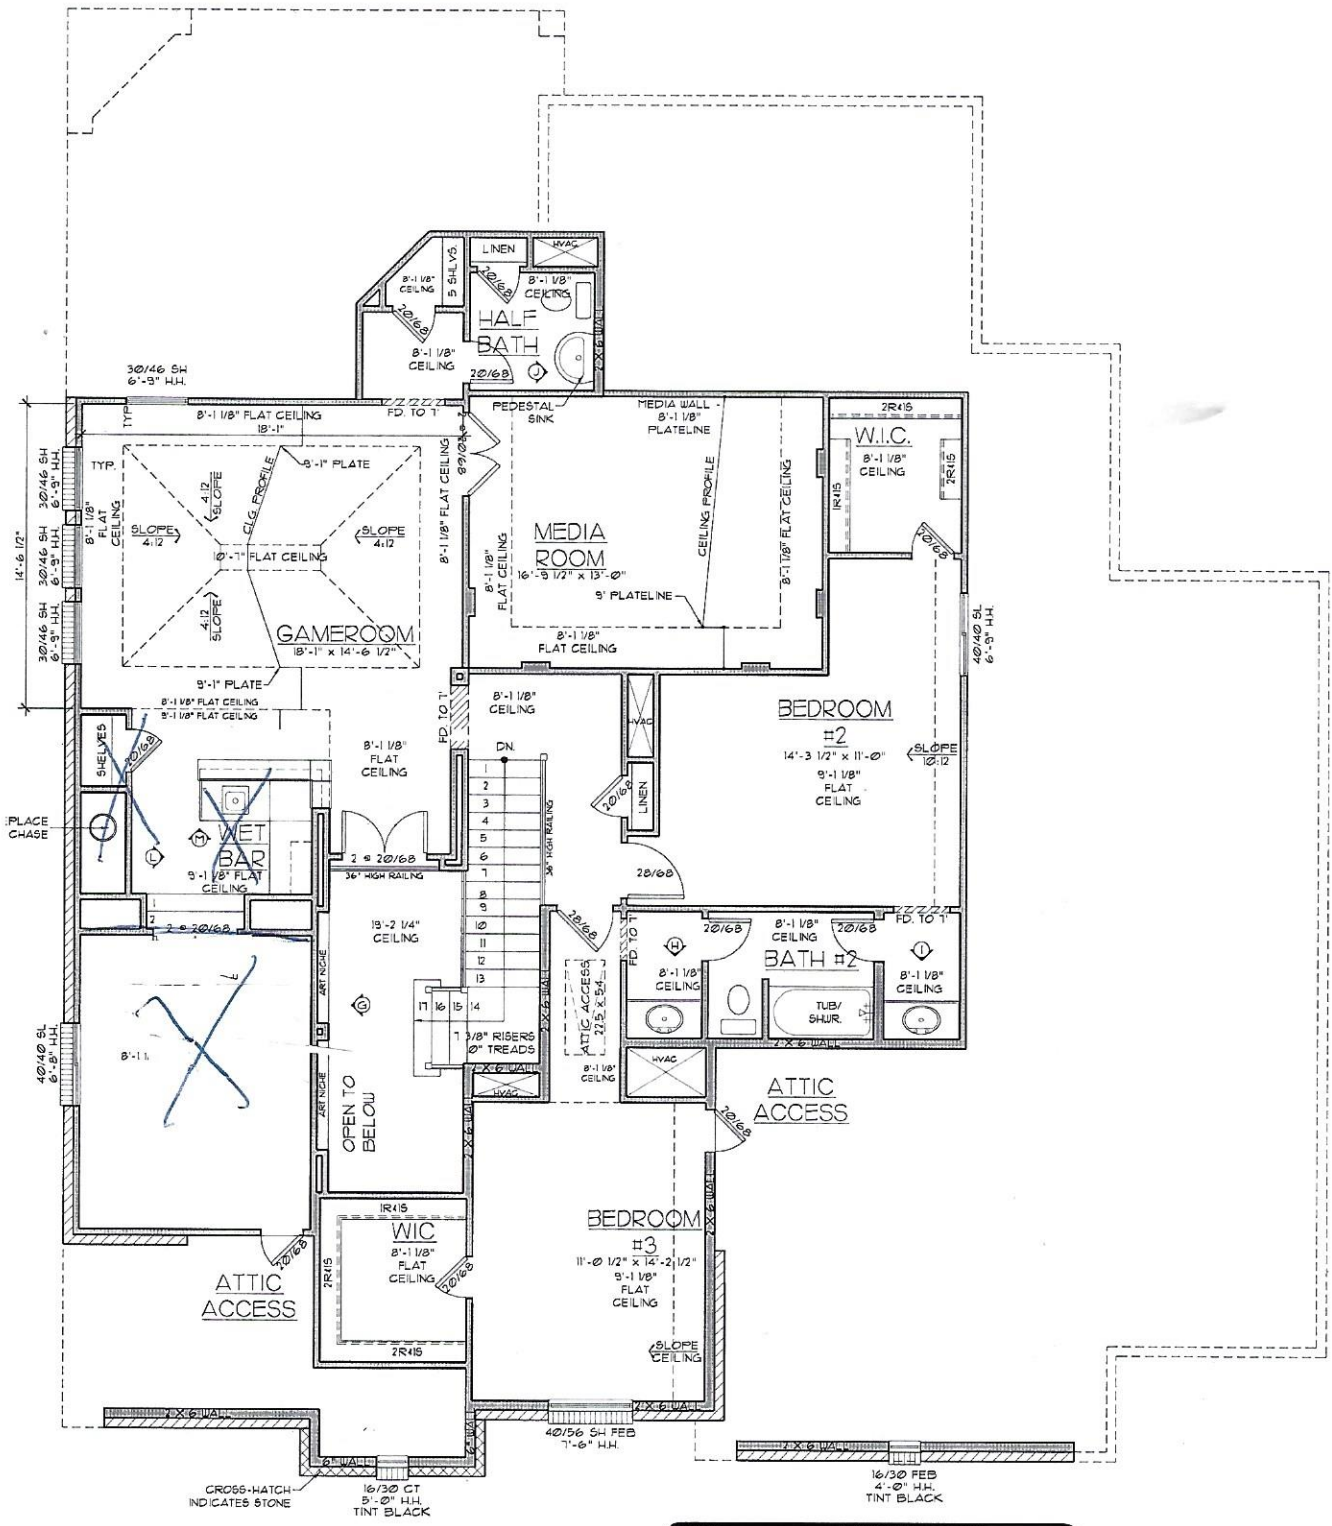

2ND FLOOR PLAN

CUSTOM DESIGN FOR THE DIEHL RESIDENCE

Darling HOMES

X
 OWNERS SIGNATURE _____ DATE _____
 X
 OWNERS SIGNATURE _____ DATE _____

12.03.12 REVISION | 1

SQ. FOOTAGES "C"	
FIRST FLOOR	2212 S.F.
SECOND FLOOR	1678 S.F.
TOTAL AREA	3890 S.F.
COVERED PORCH	41 S.F.
COVERED PATIO	344 S.F.
BALCONY DECK	0 S.F.
TOTAL CVRD. PORCH/PATIO/BAL.	385 S.F.
GARAGE AND/OR STORAGE	1011 S.F.
TOTAL UNDER ROOF	5292 S.F.
TOTAL SLAB AREA	3614 S.F.
OVERALL WIDTH	53'-11"
OVERALL DEPTH	63'-11"