


8526 EAST HIGHLANDS CROSSING

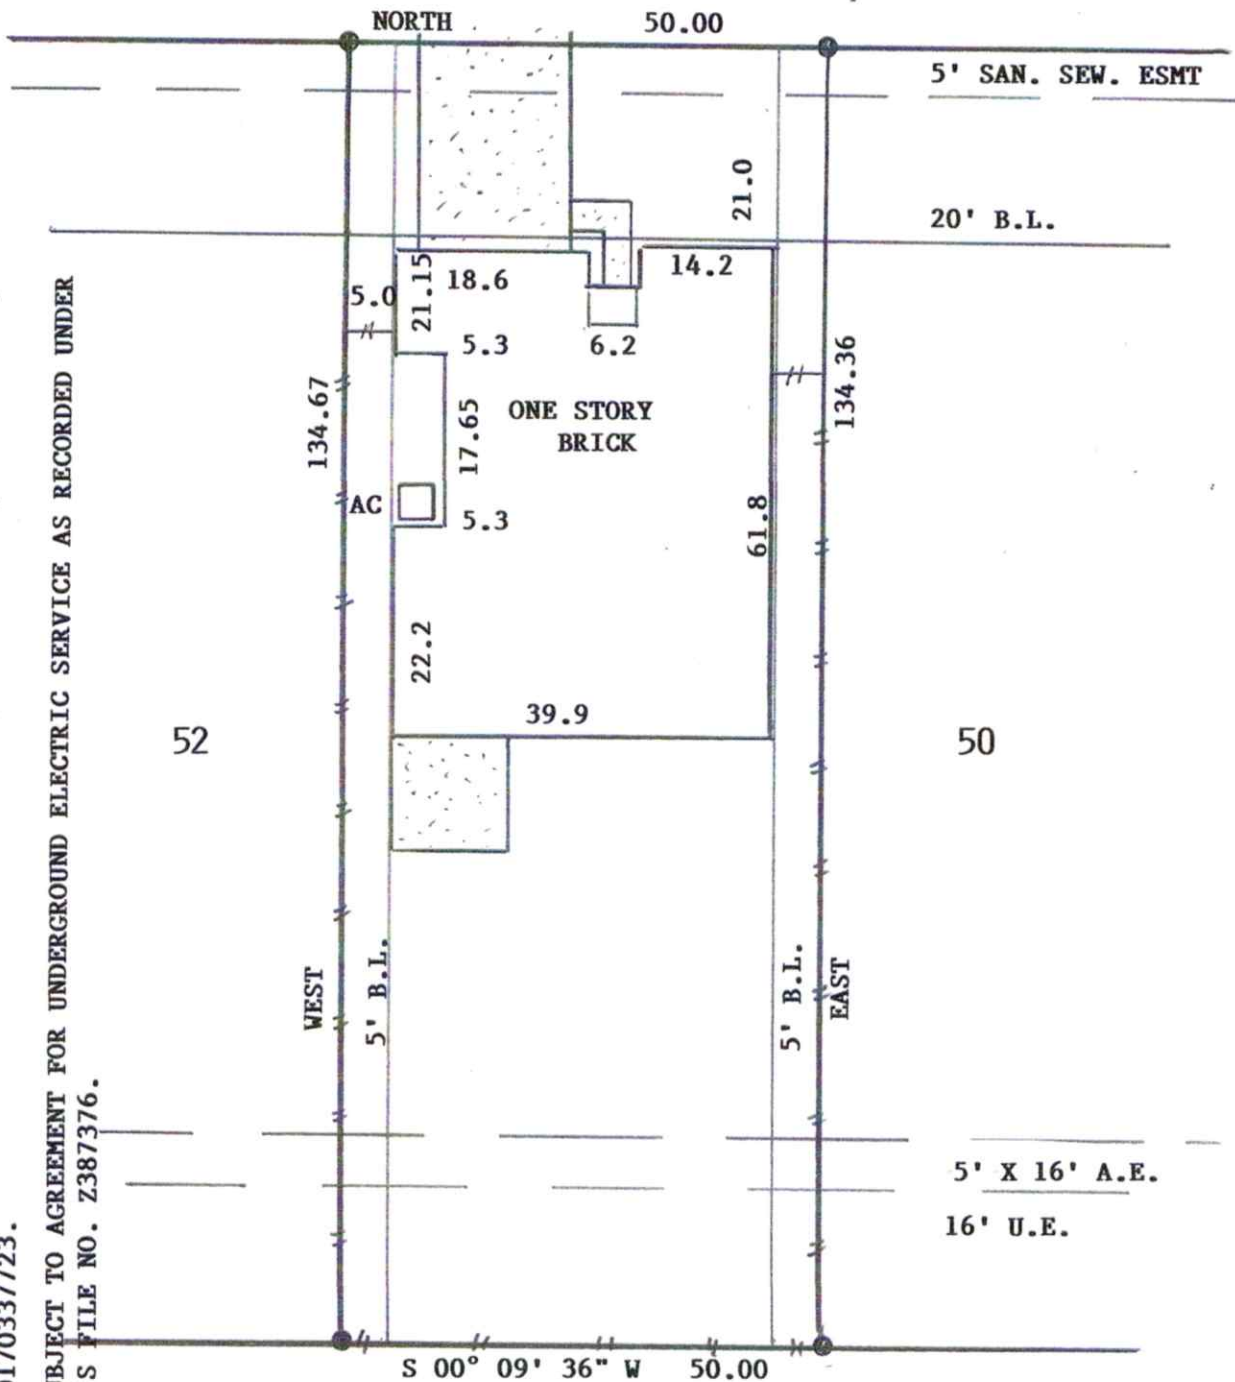


PLAT RECORDED IN FILM CODE NO. 600140, HARRIS COUNTY MAP RECORDS.  
 THIS LOT DOES NOT LIE IN THE 100 YEAR FLOOD ZONE ACCORDING TO FEMA MAP NO. 48201C0735M DATED 1/06/17. ZONE X.  
 LOT SUBJECT TO RESTRICTIONS AS RECORDED IN FILM CODE NO. 600140, MAP RECORDS AND UNDER CLERK'S FILE NO. Z307374, 20090436060, 20120086140, 20130617983, AND 20170337723.  
 LOT SUBJECT TO AGREEMENT FOR UNDERGROUND ELECTRIC SERVICE AS RECORDED UNDER CLERK'S FILE NO. Z387376.

SURVEY OF  
 LOT 51, BLOCK 1, HIGHLANDS CROSSING,  
 HARRIS COUNTY, TEXAS

SCALE: 1"=20'  
 DATE: 8/22/18  
 REVISED: 8/24/18  
 SURVEY BY: B.L.S.  
 DRAWN BY: B.L.S.  
 FOR: GREAT AMERICAN TITLE  
 65846-GAT71  
 PURCHASER: JOSHUA WINSLOW  
 JOB NO. 3980

THIS PLAT IS AN ACCURATE REPRESENTATION OF THAT SURVEY MADE ON THE GROUND UNDER MY SUPERVISION. THERE ARE NO APPARENT ENCROACHMENTS OR CONFLICTS ACROSS PROPERTY LINES AT THE TIME OF THIS SURVEY, EXCEPT AS SHOWN HEREON.

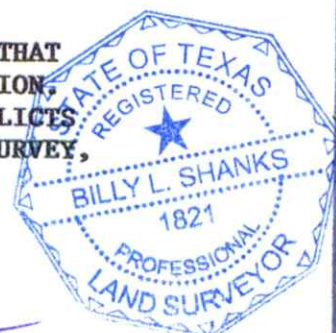

*Billy L. Shanks*  
 BILLY L. SHANKS