


**Wolfpack Loop**  
 50' R.O.W. ~ 27' Asph. Pvmnt.  
 V.16347, P.50

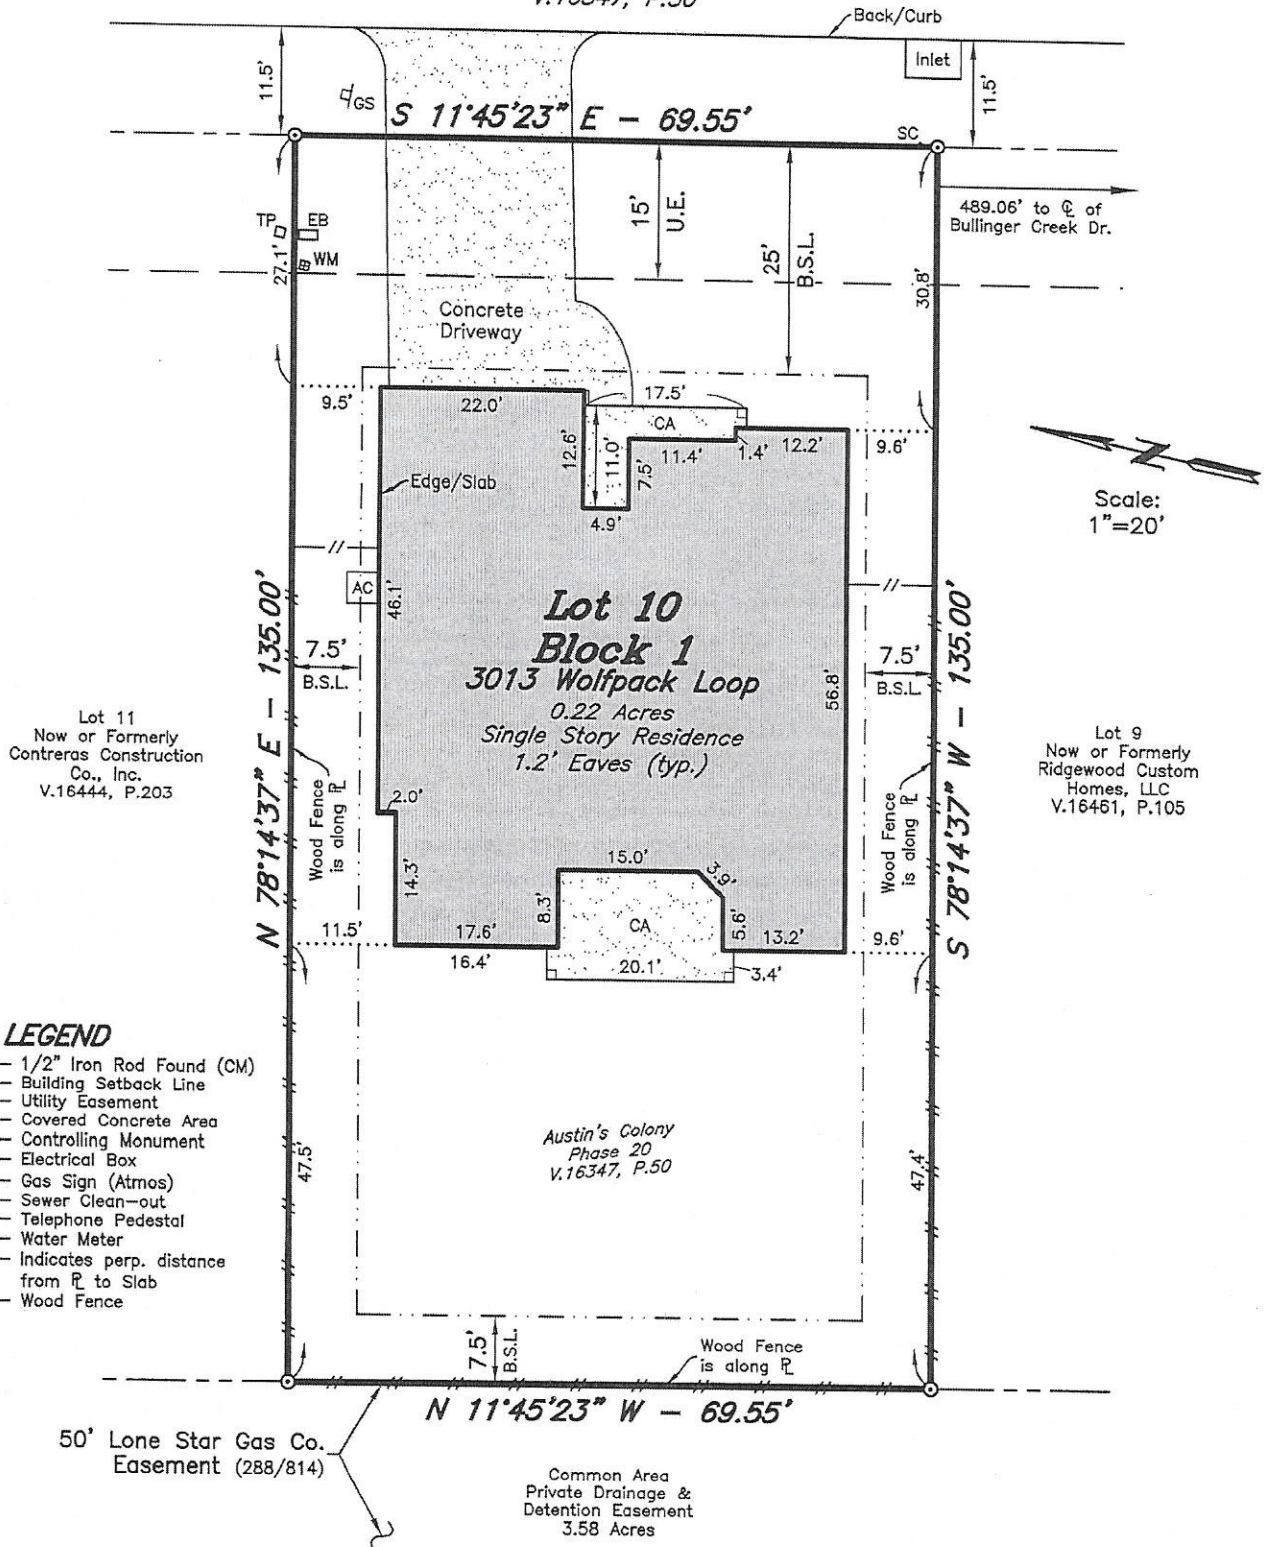

- NOTE:**
1. According to the Title Commitment identified below, this property is subject to the following:
    - a. Restrictive Covenants recorded in Volume 16347, Page 50 (on plat); Volume 11311, Pages 83, 89 & 91; Volume 14033, Pages 101, 110, 113, 117, 121 & 127; Volume 14190, Pages 136, 139 & 142, and Volume 16363, Page 224, Official Records, Brazos County, Texas.
    - b. Easement from John C. Raborn, et ux to Lone Star Gas Company, dated May 27, 1970, recorded in Volume 287, Page 517, Deed Records, Brazos County, Texas. (Blanket)
  2. Survey is valid only if print has seal and signature of Surveyor.
  3. The bearing system and actual measured distance to the monuments are consistent with the recorded plat in Volume 16347, Page 50, Official Records, Brazos County, Texas.