


CALLED 36.848 ACRES  
(G.F.# S377755)

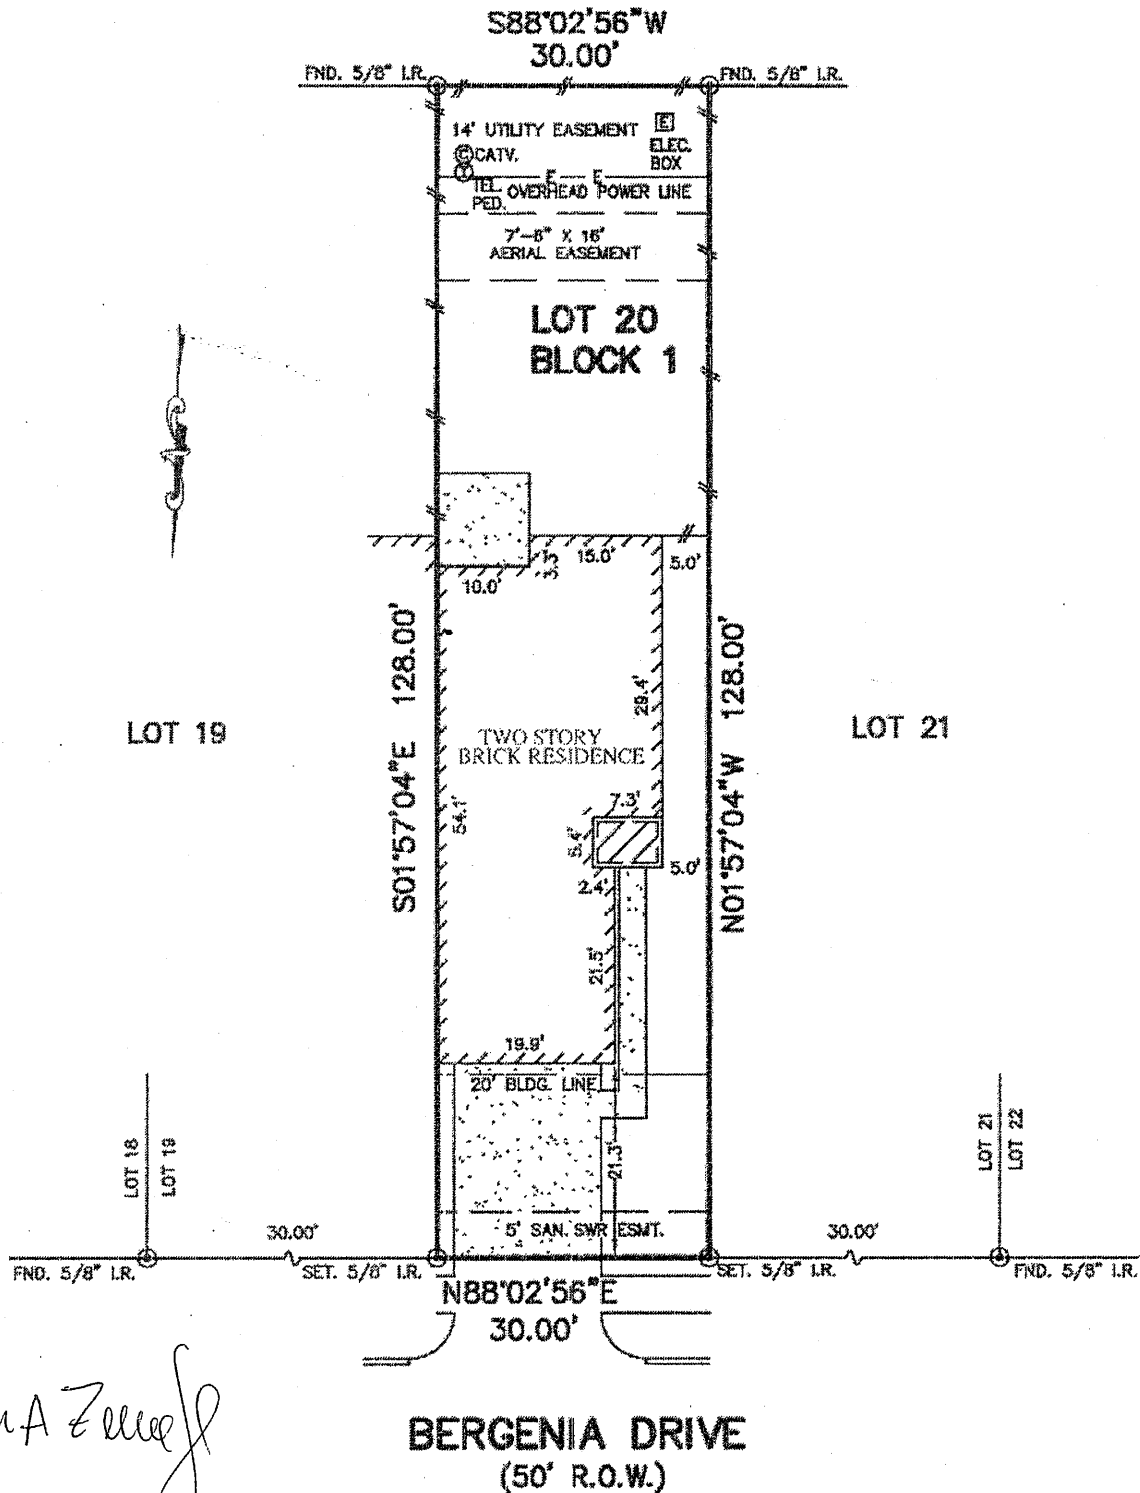

*Cristina Zermoglio*

BERGENIA DRIVE  
(50' R.O.W.)

NOTES:

1. ALL BEARINGS SHOWN HEREON ARE BASED ON THE RECORDED PLAT.
2. THIS SURVEY WAS PREPARED BASED ON A TITLE COMMITMENT ISSUED BY STEWART TITLE GUARANTY Co. UNDER G.F. No. 04180127, EFFECTIVE DATE: NOVEMBER 01, 2007.
3. SUBJECT TO RESTRICTIVE COVENANTS AS SET FORTH IN FILM CODE No. 549111, H.C.M.R., & H.C.C.F. Nos. S769157, X373096, Y060176, Y114813, Y483562, & 20060122174.
4. AGREEMENT FOR UNDERGROUND/OVERHEAD ELECTRIC SERVICE PER H.C.C.F. Nos. S615502 & X500129.

FLOOD MAP:  
THIS PROPERTY LIES IN ZONE "X"  
AS DEPICTED ON COMMUNITY PANEL  
No. 48201C 0416 L, DATED: 06-18-07


PLAT OF SURVEY  
SCALE: 1" = 20'

THIS INFORMATION IS BASED ON GRAPHIC PLOTTING  
WE DO NOT ASSUME RESPONSIBILITY FOR EXACT  
DETERMINATION

©2007, ALLPOINTS SERVICES, CORP., All Rights Reserved. This original work is protected under copyright laws, Title 17 U.S. Code Sections 101 & 102. All violators will be prosecuted to the extent of the law. This survey is being provided solely for the use of the recipients and no license has been created, express or implied, to copy the survey except as is necessary in conjunction with the original transaction, which shall take place within ninety (90) days from the date adjacent to the signature line hereon.

FOR: CRISTINA ZERMOGLIO  
ADDRESS: 14538 BERGENIA DRIVE  
ALLPOINTS JOB No.: MH1775 JG  
G.F.: 04180127

LOT 20, BLOCK 1,  
COLES CROSSING, SECTION 28,  
FILM CODE No. 549111, MAP RECORDS,  
HARRIS COUNTY, TEXAS.

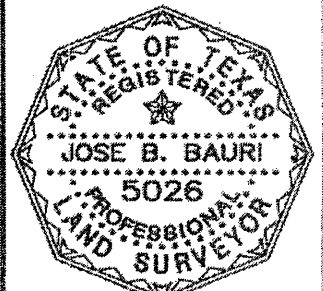

I HEREBY CERTIFY THAT THIS PLAT REPRESENTS THE RESULTS OF A SURVEY MADE ON THE GROUND, ON THE 7th DAY OF NOVEMBER, 2007.