

Fortunato Cadena III
 Cedar Landing West (C.R. 4923)
 Dayton, Texas 77535
 Indian Springs, Lot 19, Blk 1

Scale: 1" = 50'

UNION PACIFIC RAILROAD
 S 13° 07' 08" W 162.90'

NOTES:



Septic System to be
 Clear Stream Model
 500SN.

Site to be leveled and
 graded to carry drainage
 away from sprayfield.

Evaporation area to be
 soded or seeded with St.
 Augustine grass or
 equivalent.

Sprayhead locations may
 vary from design as long
 as the minimum
 evaporation area is
 maintained.

Sprayheads may not be
 within ten (10) feet of a
 tree.

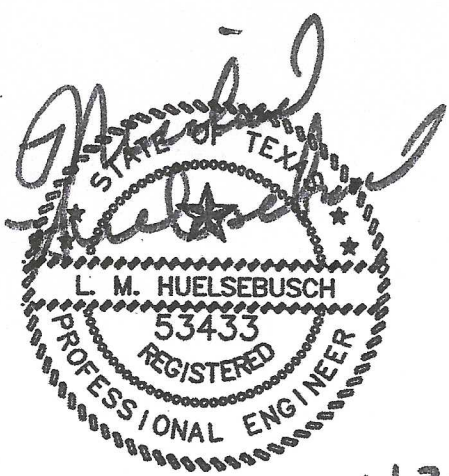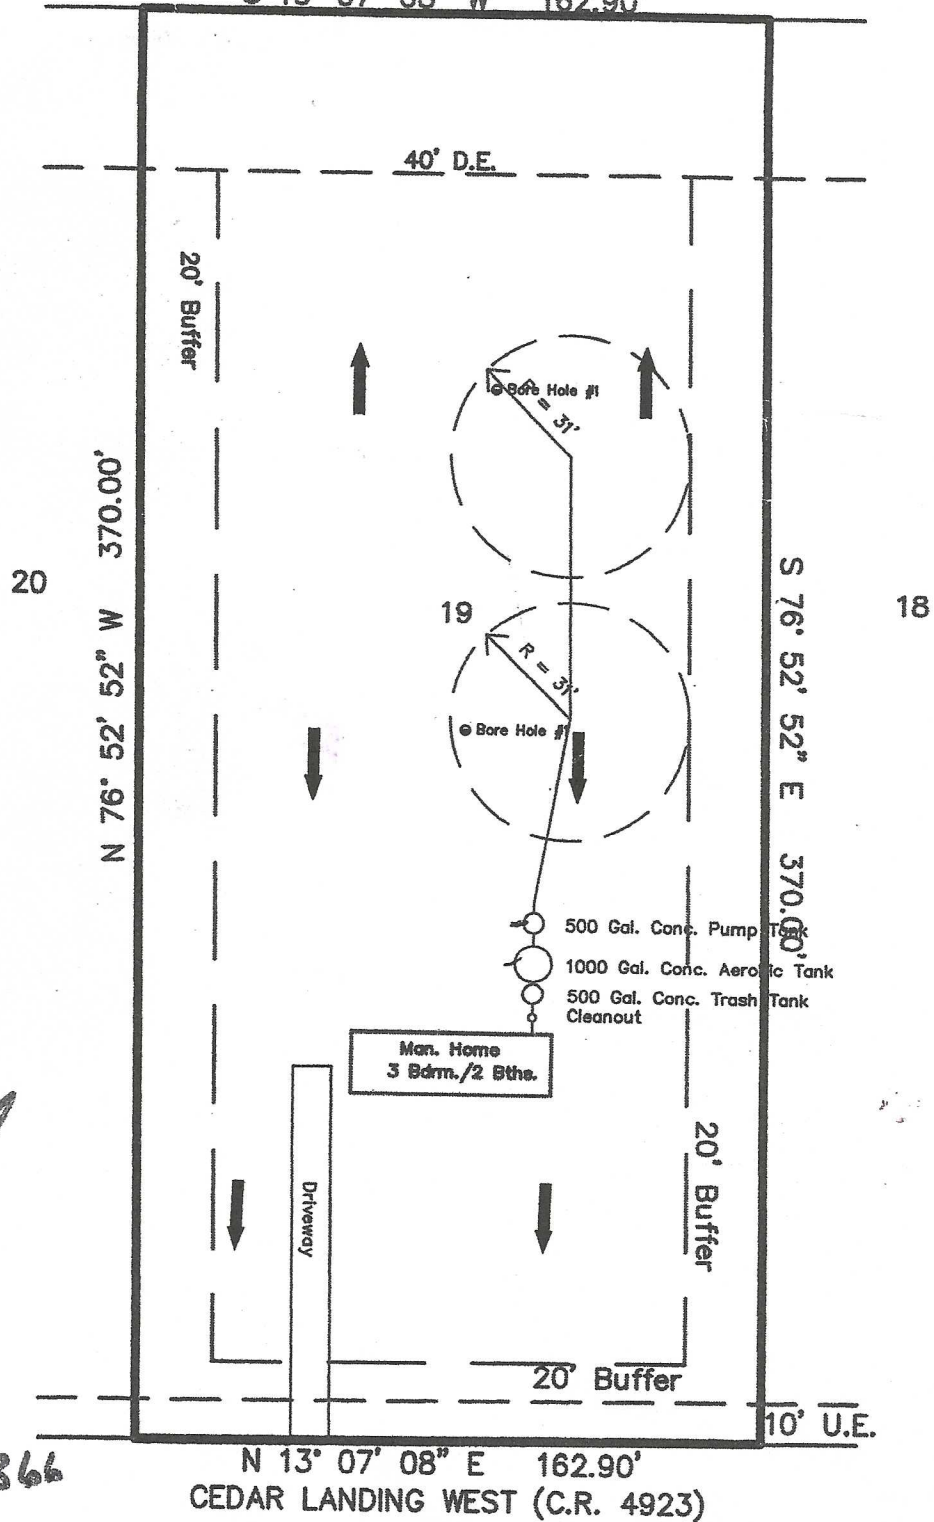

TBAE Form #6366

L. MICHAEL HUELSEBUSCH, P.E.
 618 First St.
 Humble, TX 77338
 (281) 540-8495

Dwg #0108140
 04-16-09