

CF NO. 130003761 TEXAS HOMELAND TITLE
 ADDRESS: 7486 & 7494 ENCHANTED STREAM DRIVE
 CONROE, TEXAS 77304
 BORROWER: KENNETH W. WALTERS AND
 MEREDITH M. WALTERS

**LOTS 42 & 43, BLOCK 1
 TEASWOOD, SECTION 2**

ACCORDING TO THE MAP OR PLAT THEREOF RECORDED
 IN CABINET L. SHEET 121 OF THE MAP RECORDS
 OF MONTGOMERY COUNTY, TEXAS

NOTE: MAY BE SUBJECT TO DEED RESTRICTIONS AND/OR
 ADDITIONAL GOVERNMENTAL BUILDING REQUIREMENTS



THIS SURVEY WAS MADE BY MEASURING THE
 100 YEAR EASED PLAT AT LOT 42
 AND LOT 43
 DATE OF SURVEY: 12/18/1996
 BASED ONLY ON VISUAL EXAMINATION OF MAPS
 AND RECORDS OF THE MAPS. THIS SURVEY IS
 NOT A SUBSTITUTE FOR A PROFESSIONAL FIELD SURVEY.

A SURVEYOR'S INVESTIGATION
 WAS BEYOND THE SCOPE OF THIS SURVEY


D.C.L. = DIRECTIONAL CONTROL LINE
 RECORD BEARING ON L. SHEET 121, M.C.M.B.
 SURVEY RECORDS. THIS SURVEY WAS MADE
 ON THE ASSUMPTION THAT THE PLAT CORRECTLY
 REPRESENTS THE FACTS FOUND AT THE
 TIME OF SURVEY AND THAT THERE ARE NO
 ENCUMBRANCES OR OTHER RIGHTS IN THE
 EXCEPT AS SHOWN HEREON. THIS SURVEY IS
 NOT A SUBSTITUTE FOR A PROFESSIONAL FIELD SURVEY
 AND NO REPRESENTATION OR WARRANTY IS MADE
 HEREON IN PREPARATION OF THIS SURVEY.



JAMES P. MALACHUK
 REGISTERED PROFESSIONAL LAND SURVEYOR
 JOB NO. 12-0885
 JULY 31, 2013

1-800-LANDSURVEY
 www.precisionurveyors.com

281-456-1585 FAX 281-456-1867 210-829-4941
 605 MAGNOLIA STREET SUITE 150 ADDICKS, TEXAS 77079 1777 N. LOOP 410 SUITE 400 SAN ANTONIO, TEXAS 78217

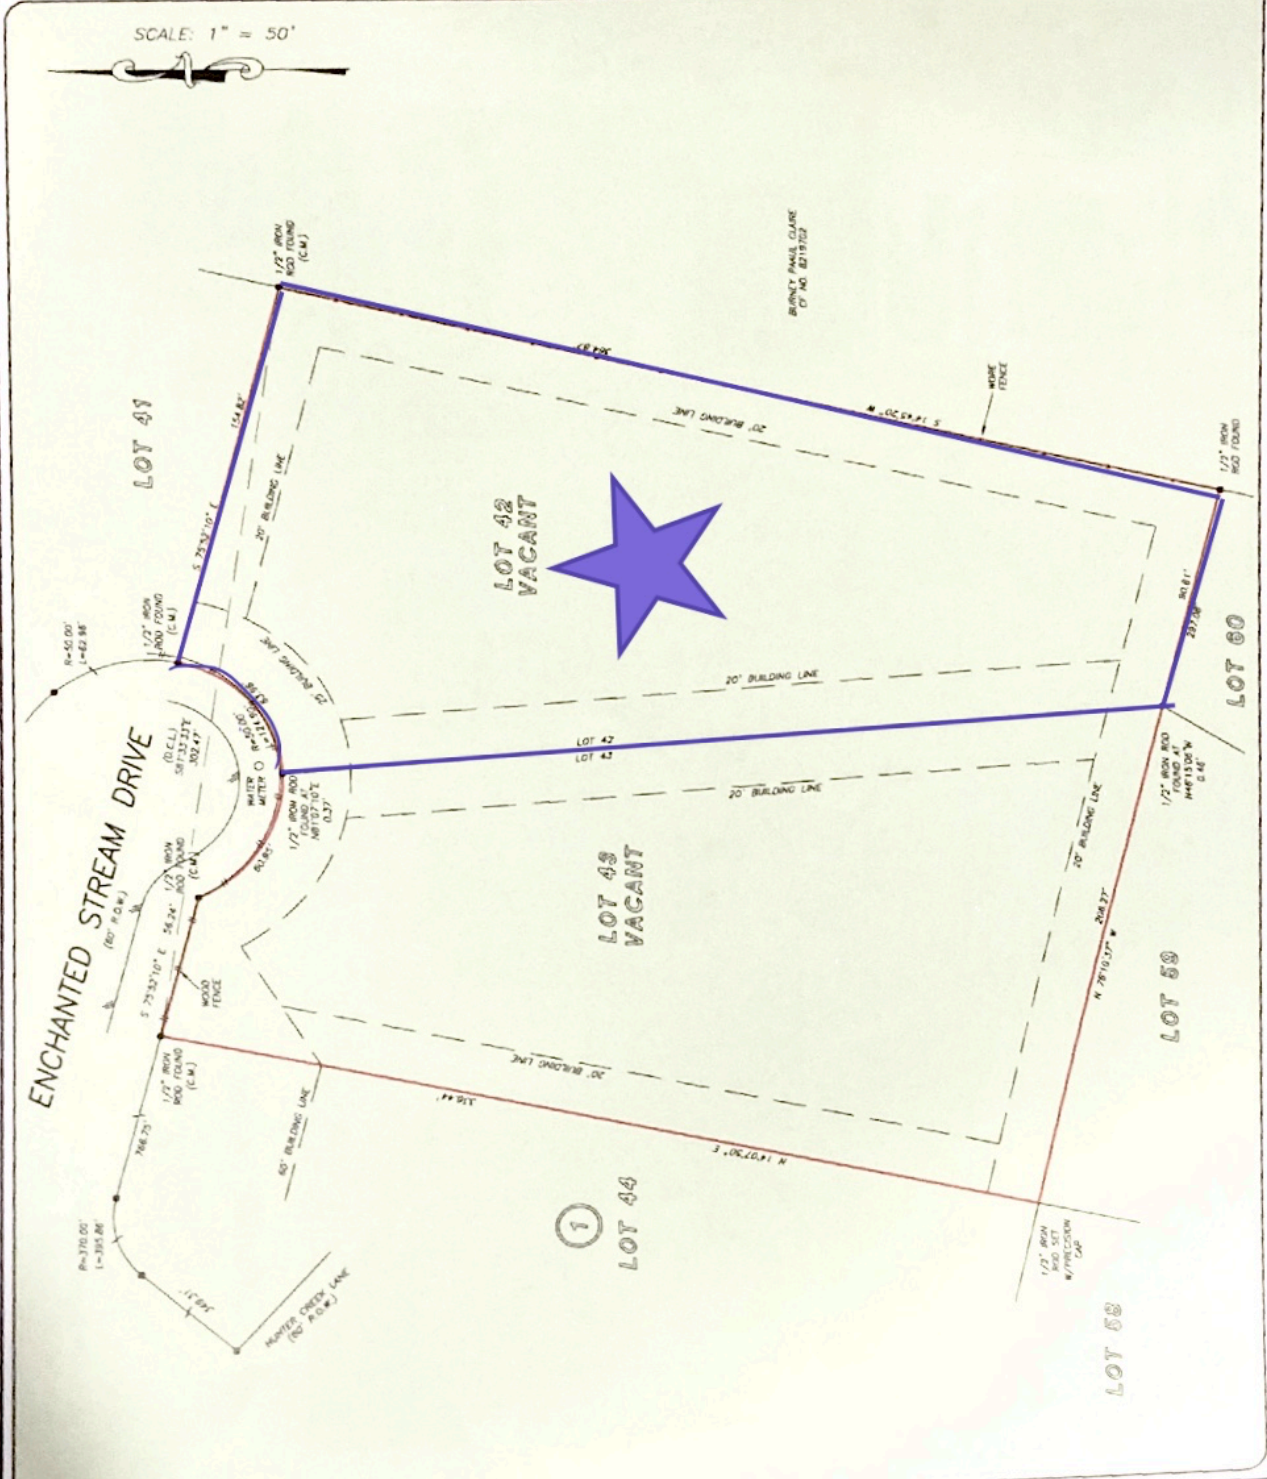

PRECISION
 surveyors



These Licensed Title
GREEN PRYOR
 916-519-1160



27Years
 OF
 SERVICE
 SURVEYORS
 281-456-1585

