




207 E. EDGEWOOD
FRIENDSWOOD, TEXAS
77546

LOT AREA = 16,395 SQ.FT.
IMPERVIOUS COVER = 36.1%

SCALE: 1" = 20'

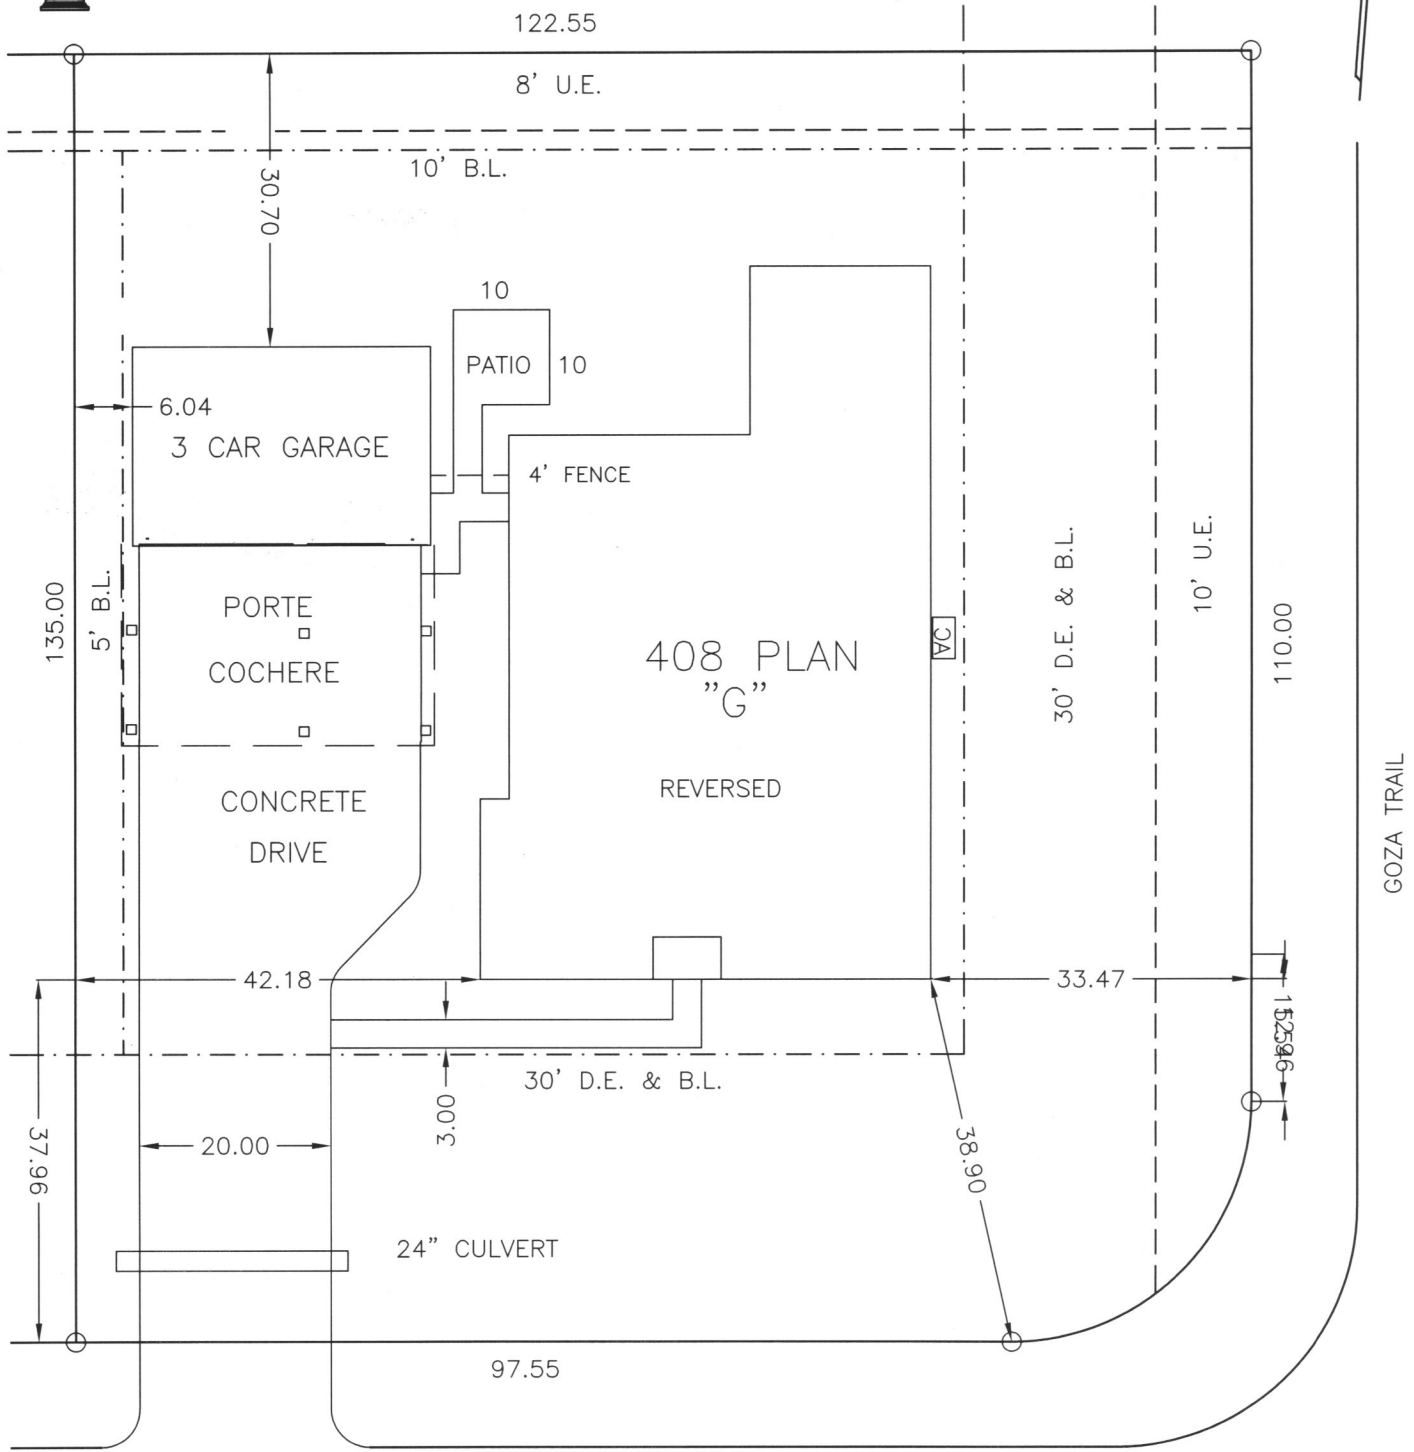

2102 GILBERT ROAD REVISED 4-25-22
LOT 10 BLOCK 2 PEDREGAL SEC. 5
LEAGUE CITY, GALVESTON CNTY., TEXAS