


THOMAS G. ROBINSON
 REGISTERED PUBLIC SURVEYOR
 6111 F. M. Road 1960 West, Suite 217
 Houston, Texas 77063
 Phone: 440-3733


1/4" = 1'

Surveyor's Certificate

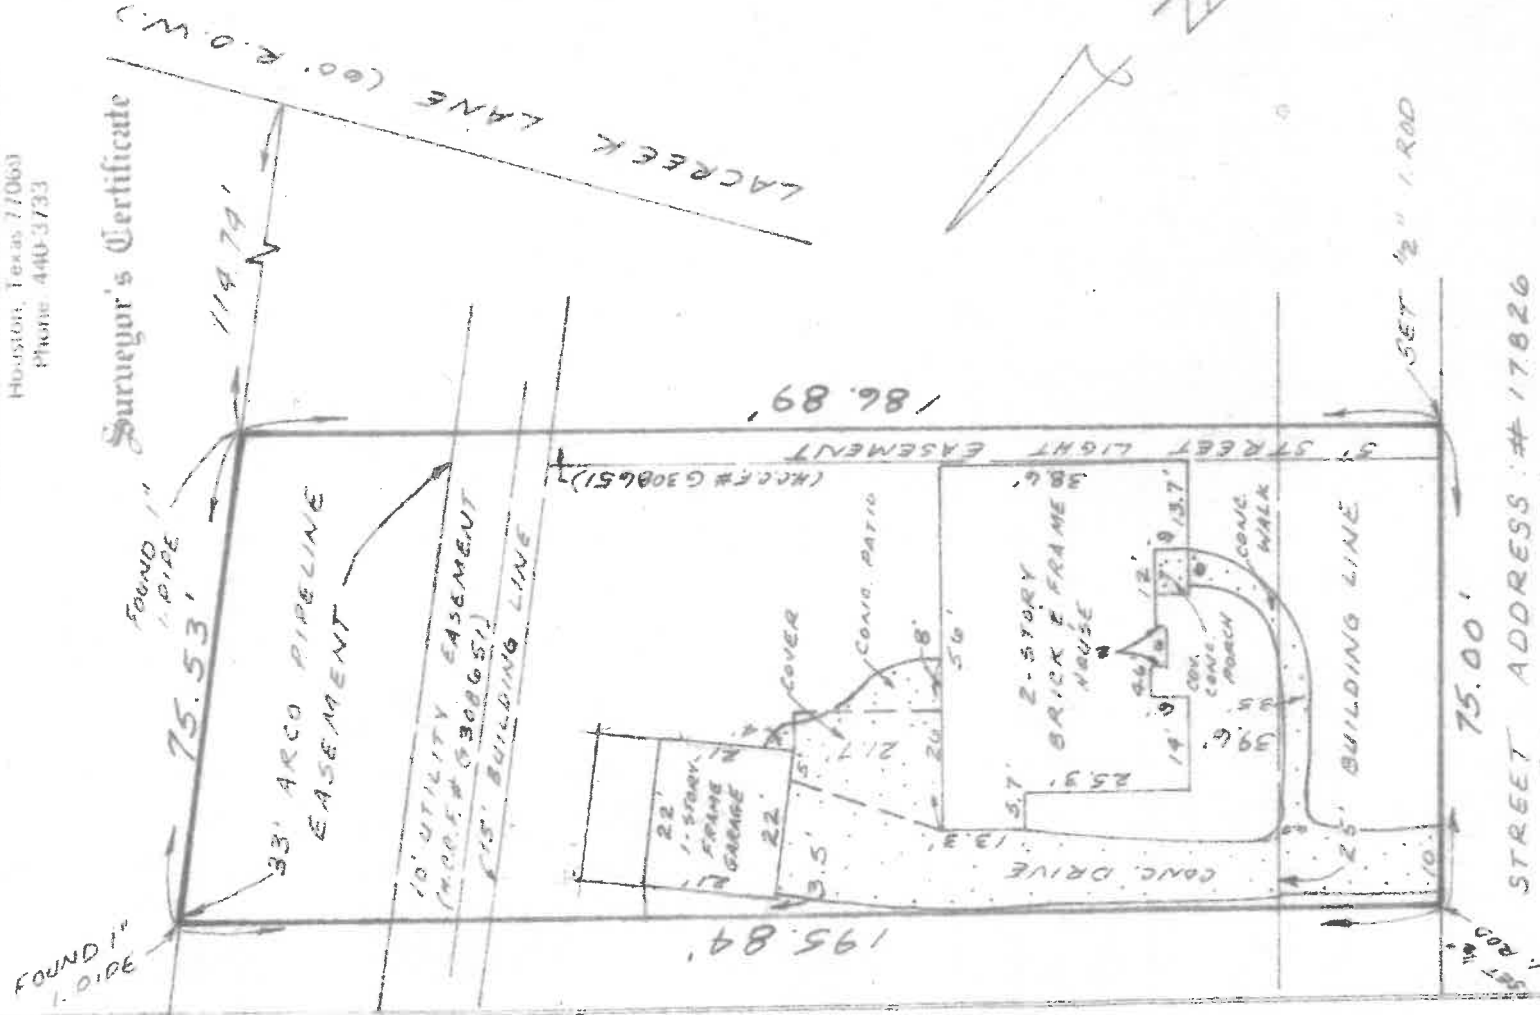

NOTE: AGREEMENT WITH
 CABLE T.V. (M.C.C.F. #
 H428719)

GF # 923135
 SURVEY FOR:
 MICHAEL GLEN MURPHY
 LOT 237 BLOCK 8
 TERRANOVA WEST, SEC. 1
 (VOL. 286, PG. 98, H.C.M.R.)
 HARRIS COUNTY, TEXAS
 SCALE: 1" = 30'

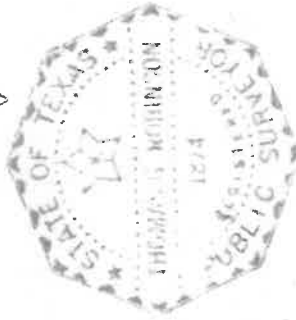

This is to certify that on the 8TH day of JULY 1982

I, Thomas G. Robinson, did cause to be surveyed on the ground the above described property and the above sketch reflects the findings on the ground, and that the improvements are wholly within the bounds of said property and there are no encroachments on said property by improvements on adjoining properties, except as shown. This certifies only to easements which are shown on Recorded Plat of said Addition.

Thomas G. Robinson
 THOMAS G. ROBINSON, Registered Surveyor No. 1874