


| LEGEND |               | WOODEN FENCE |                            | ELEV. ELEVATION |                     | (B.G.) BUILDER GUIDELINES |                                | ELECTRIC BOX |                      | TELEPHONE PEDESTAL |                    | PAD MOUNTED TRANSFORMER |                         |
|--------|---------------|--------------|----------------------------|-----------------|---------------------|---------------------------|--------------------------------|--------------|----------------------|--------------------|--------------------|-------------------------|-------------------------|
|        | FLATWORK      |              | WROUGHT IRON FENCE         |                 | T.O.F. TOP OF FORM  |                           | M.A.E. MAINTENANCE EASMENT     |              | ELECTRIC BOX         |                    | TELEPHONE PEDESTAL |                         | PAD MOUNTED TRANSFORMER |
|        | PROPERTY LINE |              | CHAIN LINK FENCE           |                 | F.F. FINISHED FLOOR |                           | R.O.W. RIGHT-OF-WAY            |              | CABLE PEDESTAL       |                    | FIRE HYDRANT       |                         | GRATE DRAIN             |
|        | BUILDING LINE |              | OVERHEAD ELECTRIC          |                 | EXT. EXTENDED       |                           | S.L.E. STREET LIGHT EASEMENT   |              | WATER METER          |                    | LIGHT POLE         |                         | GAS METER               |
|        | EASEMENT      |              | B.L. BUILDING LINE         |                 | PVT. PRIVATE        |                           | D.E. DRAINAGE EASEMENT         |              | UTILITY VAULT        |                    | WATER VALVE        |                         | MANHOLE                 |
|        |               |              | U.E. UTILITY EASEMENT      |                 | CONC. CONCRETE      |                           | E.E. ELECTRIC EASEMENT         |              | FND. FOUND           |                    | PROPERTY CORNER    |                         | GUY ANCHOR              |
|        |               |              | W.L.E. WATER LINE EASEMENT |                 | I.R. IRON ROD       |                           | S.S.E. SANITARY SEWER EASEMENT |              | BLDG. BUILDING       |                    | POWER POLE         |                         |                         |
|        |               |              |                            |                 | I.P. IRON PIPE      |                           | STM.S.E. STORM SEWER EASEMENT  |              | A.E. AERIAL EASEMENT |                    |                    |                         |                         |

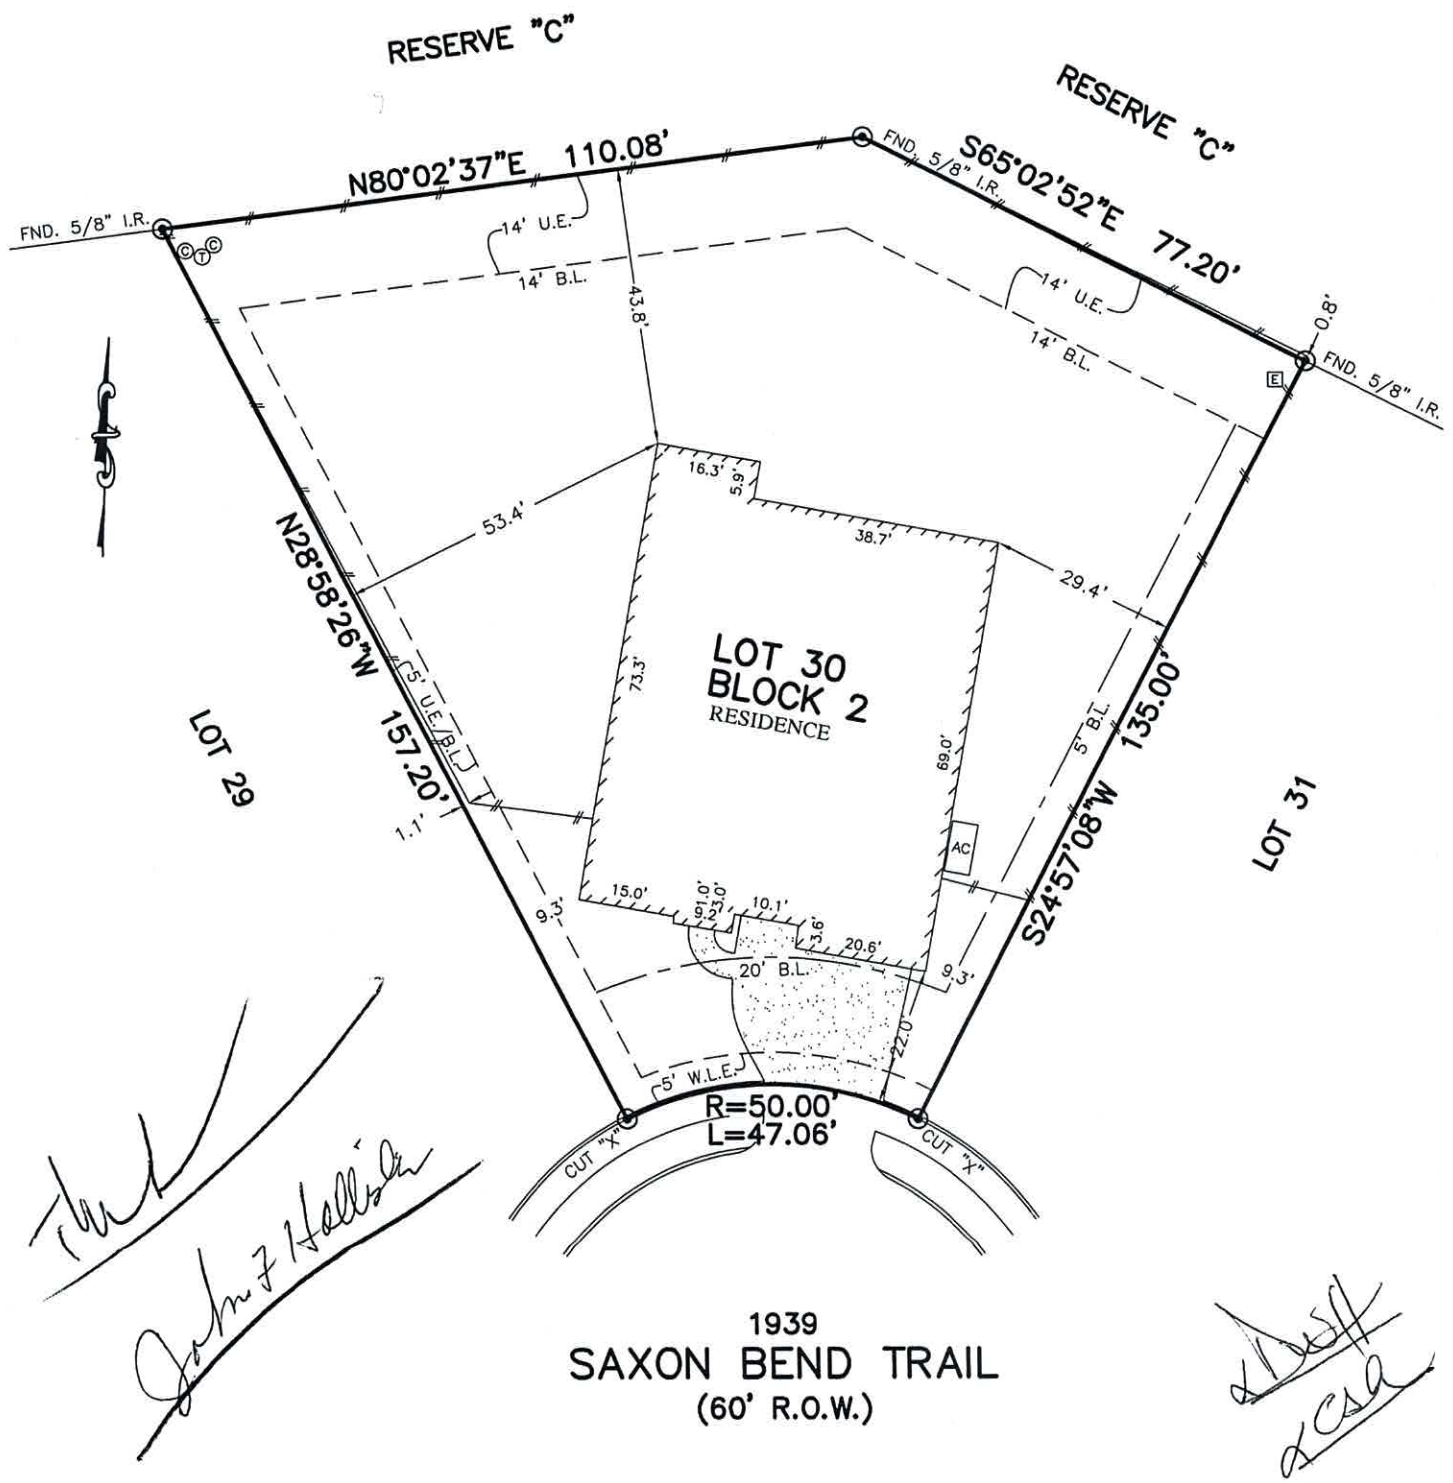

- NOTES:
1. ALL BEARINGS SHOWN HEREON ARE BASED ON THE RECORDED PLAT.
  2. SUBJECT TO APPLICABLE RESTRICTIVE COVENANTS LISTED IN ITEM No. 1, SCHEDULE "B" OF TITLE COMMITMENT ISSUED BY NORTH AMERICAN TITLE INSURANCE Co. UNDER G.F. No. 14628-18-09948.
  3. AGREEMENT FOR UNDERGROUND ELECTRIC SERVICE

**PLAT OF SURVEY**  
SCALE: 1" = 30'

FLOOD MAP:  
THIS PROPERTY LIES IN ZONE "X SHADED"  
AS DEPICTED ON COMMUNITY PANEL  
No. 48157 C 0255 L, DATED: 04-02-14  
"THIS INFORMATION IS BASED ON GRAPHIC PLOTTING.  
WE DO NOT ASSUME RESPONSIBILITY FOR EXACT  
DETERMINATION"