

**T-47 RESIDENTIAL REAL PROPERTY AFFIDAVIT
(MAY BE MODIFIED AS APPROPRIATE FOR COMMERCIAL TRANSACTIONS)**

Date: 3/15/23 GF No. _____

Name of Affiant(s): Keith A Hartwig, Myrna H Hartwig

Address of Affiant: 11623 Melody Garden, Cypress, TX 77429-5395

Description of Property: LT 5 BLK 1 LONGWOOD VILLAGE SEC 15
County Harris, Texas

"Title Company" as used herein is the Title Insurance Company whose policy of title insurance is issued in reliance upon the statements contained herein.

Before me, the undersigned notary for the State of Texas, personally appeared Affiant(s) who after by me being sworn, stated:

1. We are the owners of the Property. (Or state other basis for knowledge by Affiant(s) of the Property, such as lease, management, neighbor, etc. For example, "Affiant is the manager of the Property for the record title owners."): _____
2. We are familiar with the property and the improvements located on the Property. _____
3. We are closing a transaction requiring title insurance and the proposed insured owner or lender has requested area and boundary coverage in the title insurance policy(ies) to be issued in this transaction. We understand that the Title Company may make exceptions to the coverage of the title insurance as Title Company may deem appropriate. We understand that the owner of the property, if the current transaction is a sale, may request a similar amendment to the area and boundary coverage in the Owner's Policy of Title Insurance upon payment of the promulgated premium. _____
4. To the best of our actual knowledge and belief, since 4-24-98 there have been no:
 - a. construction projects such as new structures, additional buildings, rooms, garages, swimming pools or other permanent improvements or fixtures;
 - b. changes in the location of boundary fences or boundary walls;
 - c. construction projects on immediately adjoining property(ies) which encroach on the Property;
 - d. conveyances, replattings, easement grants and/or easement dedications (such as a utility line) by any party affecting the Property.

EXCEPT for the following (If None, Insert "None" Below): Pool + Spa.

5. We understand that Title Company is relying on the truthfulness of the statements made in this affidavit to provide the area and boundary coverage and upon the evidence of the existing real property survey of the Property. This Affidavit is not made for the benefit of any other parties and this Affidavit does not constitute a warranty or guarantee of the location of improvements.

6. We understand that we have no liability to Title Company that will issue the policy(ies) should the information in this Affidavit be incorrect other than information that we personally know to be incorrect and which we do not disclose to the Title Company.

Keith A. Hartwig



SWORN AND SUBSCRIBED this _____ day of _____, 2023

Notary Public


(TXR-1907) 02-01-2010



Presley Surveying Co., Inc.

P.O. BOX 479 FULSHEAR, TEXAS - 77441 - (281) 346-1238

REGISTERED PROFESSIONAL LAND SURVEYOR: PAT L. PRESLEY #1629 / WARD D. KELSEY #4304

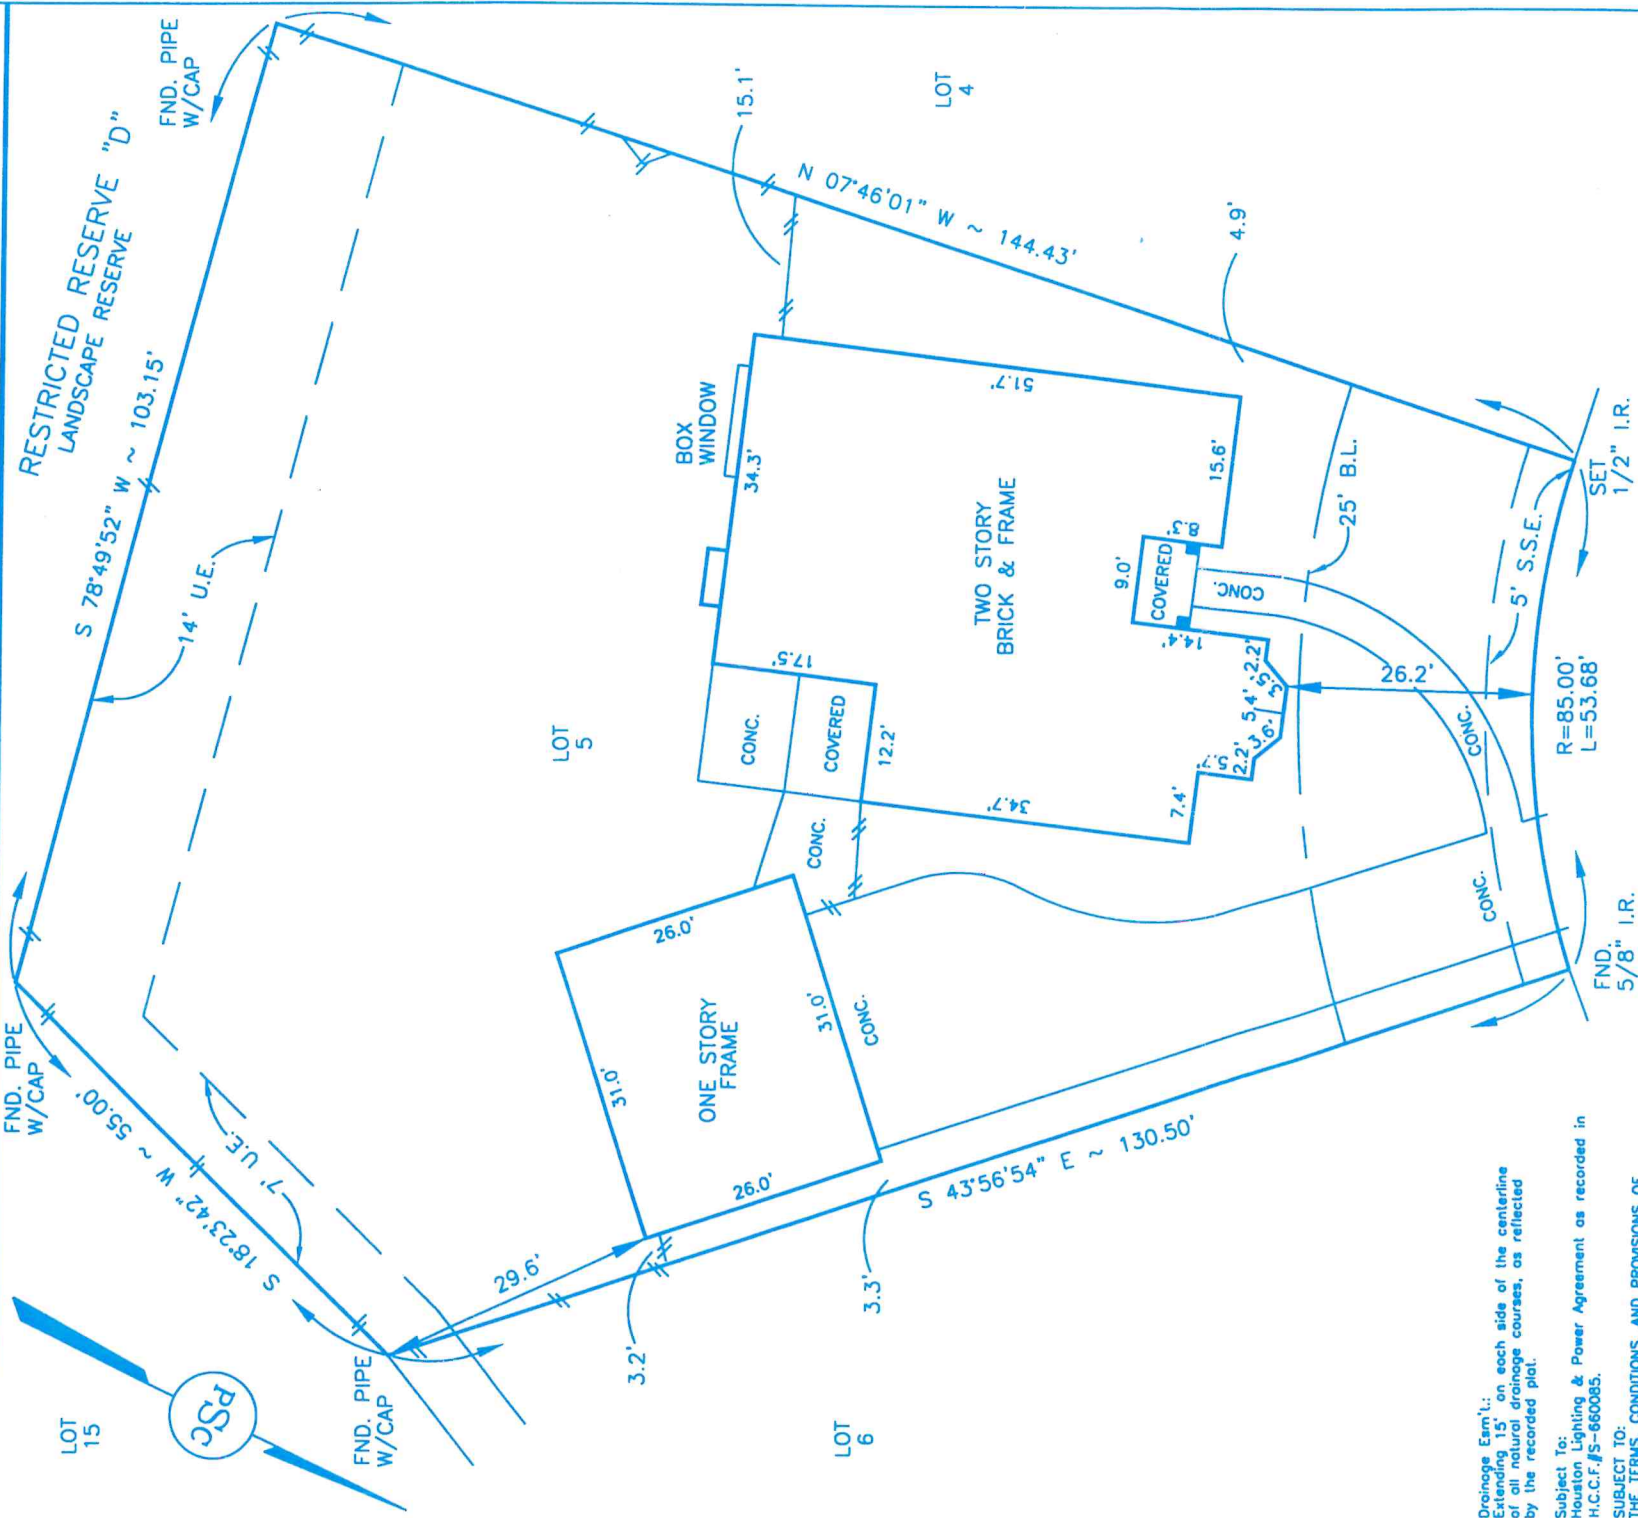

Drainage Exam'l.:
 Extending 15' on each side of the centerline
 of all natural drainage courses, as reflected
 by the recorded plat.

Subject To:
 Houston Lighting & Power Agreement as recorded in
 H.C.C.F.# S-660085.

SUBJECT TO:
 THE TERMS, CONDITIONS, AND PROVISIONS OF
 CITY OF HOUSTON ORDINANCE NO. 85-1878.
 FILED UNDER H.C.C.F.# N-253886.
 (IF APPLICABLE)

SUBJECT TO: LONGWOOD BUILDER GUIDELINES.
 BEARINGS BASED ON RECORDED PLAT:
 THE COMMON LOT LINE OF LOTS 4 & 5

NOTE: THE SURVEYOR HAS NOT DETERMINED THE FINISHED FLOOR ELEVATION.
 Subject To: Deed Restrictions and/or zoning ordinances

11623 MELODY GARDEN (60' R.O.W.)

R=85.00'
 L=53.68'

FND. PIPE
 5/8" I.R.

SET
 1/2" I.R.