


See separate description

NOTE: This tract is in Zone X per the FEMA NFIP FIRM of Leon County, Texas Map No. 48289C03/75C effective November 20, 2013.

DASHA ROBBINS SURVEY A-739

LEGEND

— E — O/H electric

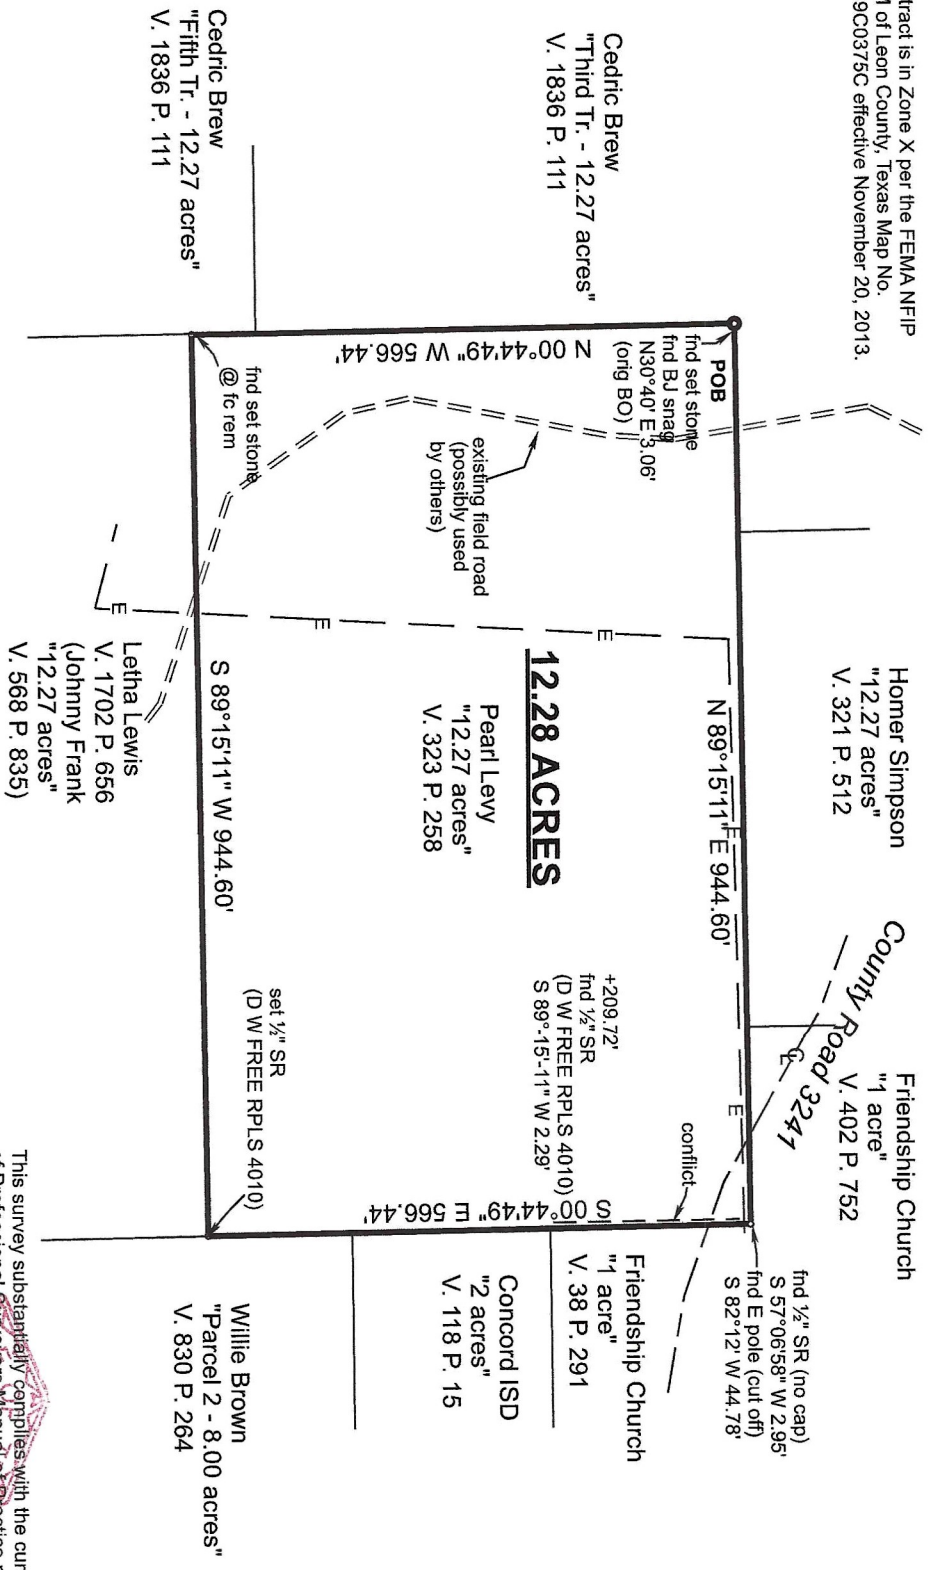

Free & Associates, P.C.
Firm No. 10013400
P. O. Box 317
Centerville, Texas 75833
(903) 536-2554

**SURVEY PLAT OF 12.28 ACRES IN THE
DASHA ROBBINS SURVEY, A-739
LEON COUNTY, TEXAS**

SCALE: 1" = 200' FEBRUARY 6, 2023

This survey substantially complies with the current Society of Professional Surveyors' Manual of Practice requirements for a Category 1B "Condition 4" Standard Land Survey made without benefit of a title report.

