



ELEVATIONS

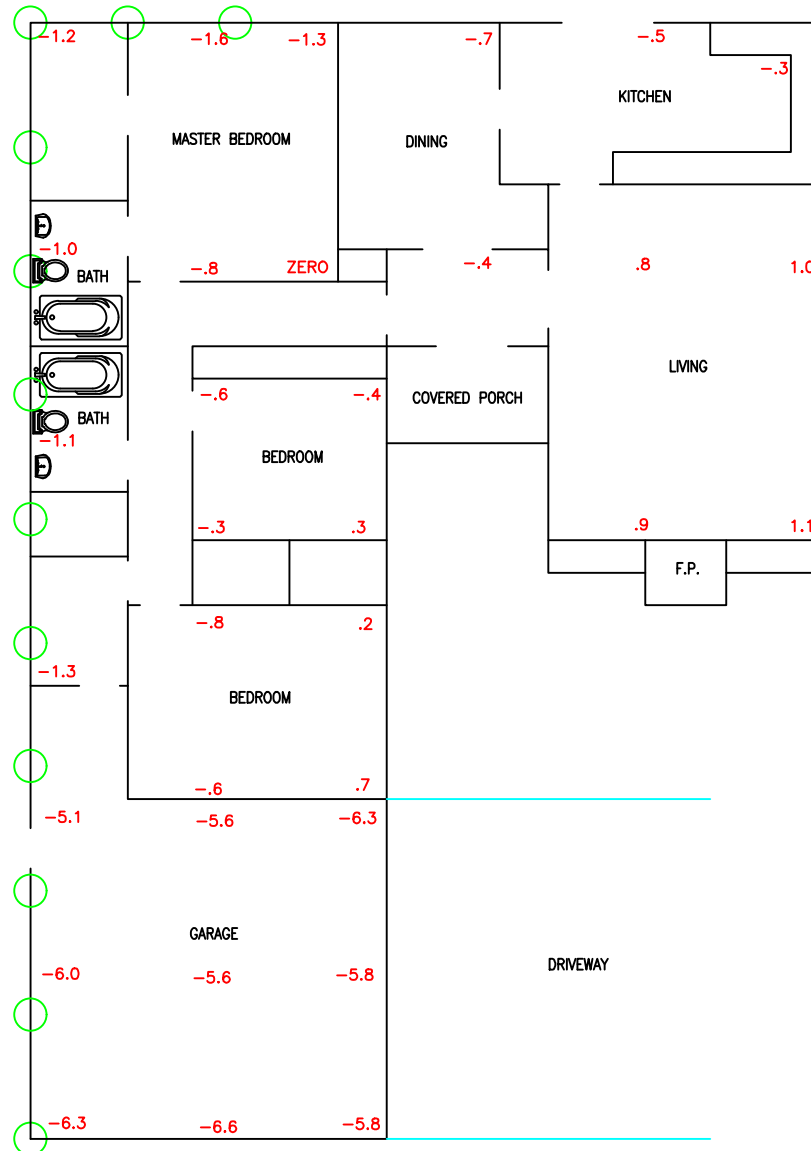

○ = PROPOSED PIERS

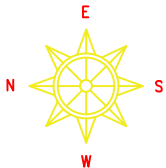

ELEVATION READINGS IN THE HOUSE ARE ADJUSTED FOR FLOOR COVERINGS & STEP-DOWNS, IF ANY. ELEVATION READINGS IN THE GARAGE ARE RAW READINGS WITHOUT ADJUSTMENTS.

Foundation Check		Tel:(832) 857 7789 Fax:(832) 422 4116	
		1319 FM 1960 West, Suite 160	
		Houston, Texas 77090	
CLIENT:	BREANNA JONES		
STREET:	2327 BRIARLEE DR		
CITY, STATE, ZIP:	HOUSTON, TX 77077		
KEY MAP:	488-S		
DRAWN BY:	DATE:	SCALE: 1" = 12'6"	
KOLLIN	1/19/21		
FILE NAME:	2327 BRIARLEE DR		