
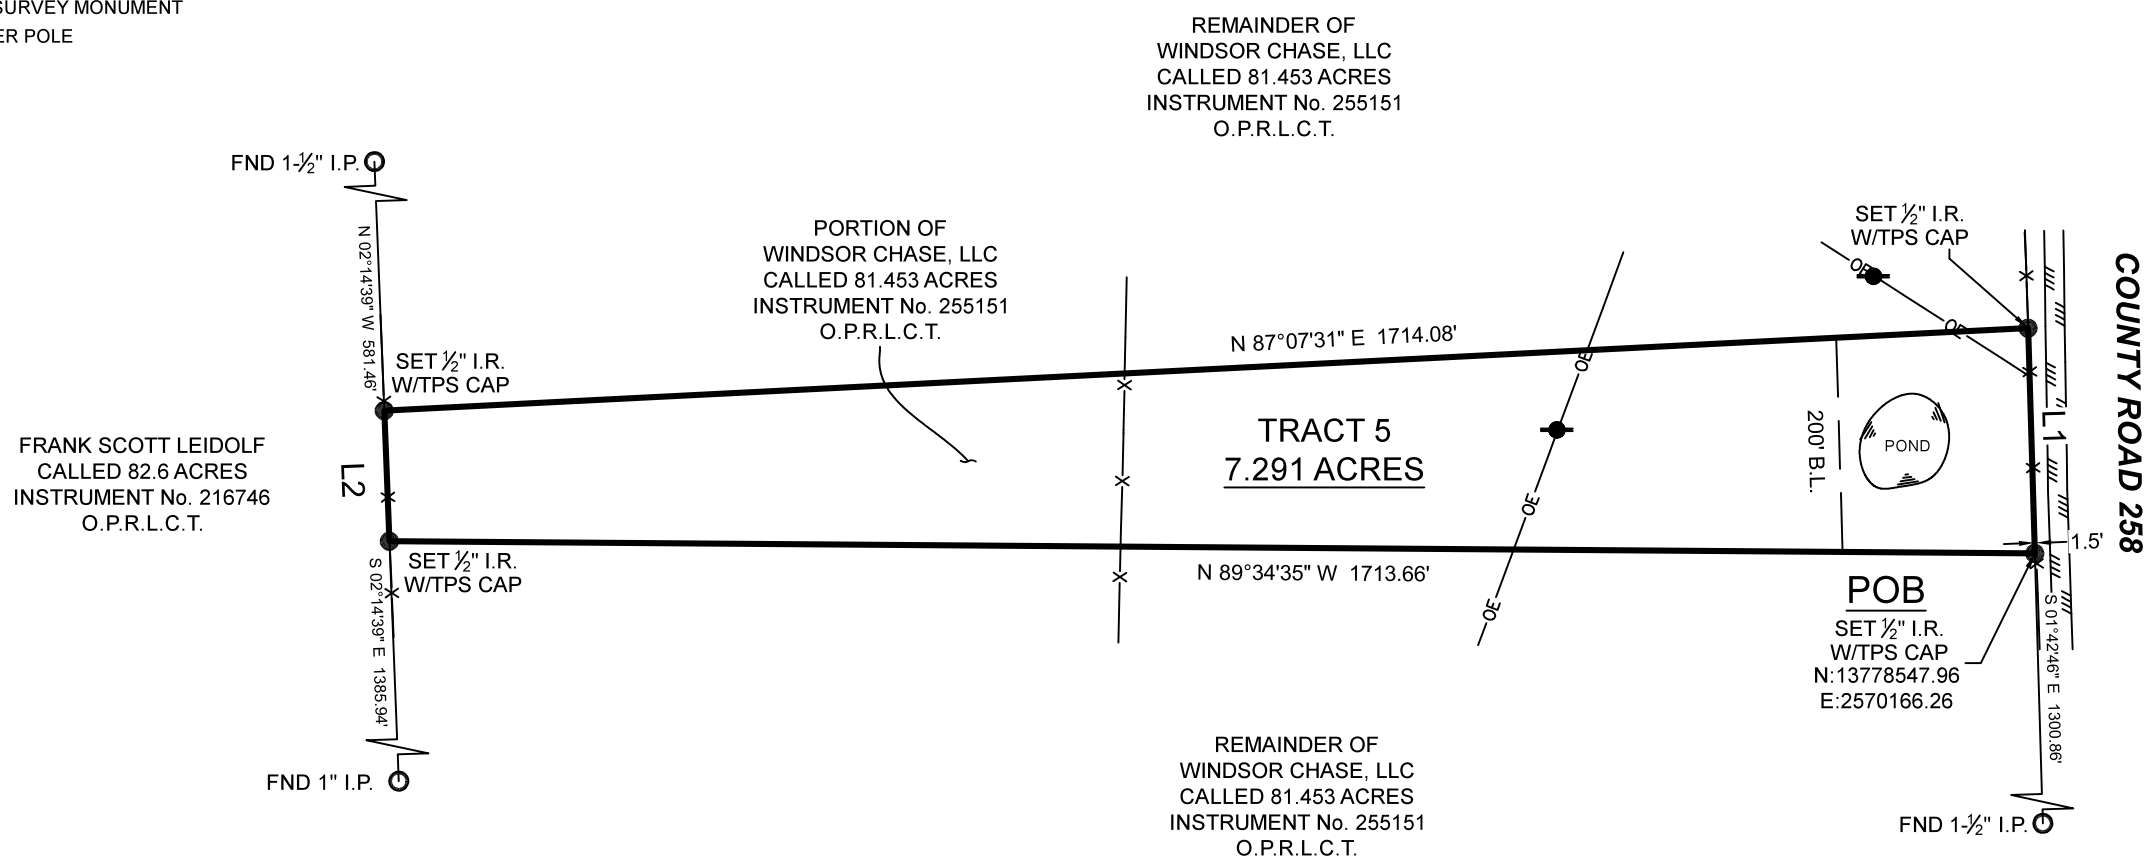


LINE	BEARING	DISTANCE
L1	S 01°42'46" E	234.71'
L2	N 02°14'39" W	136.08'

**SYMBOL LEGEND**

- EDGE OF ASPHALT
- EDGE OF WATER
- OVERHEAD ELECTRIC
- WIRE FENCE
- FOUND SURVEY MONUMENT
- SET SURVEY MONUMENT
- POWER POLE

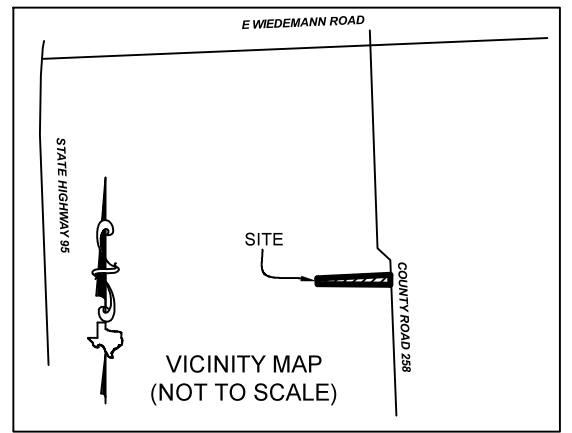

BOUNDARY SURVEY

**J. S. WILDER SURVEY  
ABSTRACT NO. 497**

BEING A 7.291 ACRE TRACT OF LAND SITUATED IN THE J. S. WILDER SURVEY, ABSTRACT NUMBER 497, LAVACA COUNTY, TEXAS, BEING A PORTION OF THAT CERTAIN CALLED 81.453 ACRE TRACT DESCRIBED IN INSTRUMENT TO WINDSOR CHASE LLC, RECORDED UNDER INSTRUMENT NUMBER 255151 OF THE OFFICIAL PUBLIC RECORDS OF LAVACA COUNTY, TEXAS (O.P.R.L.C.T.), SAID 7.291 ACRE TRACT BEING MORE PARTICULARLY DESCRIBED BY ATTACHED METES AND BOUNDS DESCRIPTION.

**GENERAL NOTES:**  
1) SUBJECT TRACT DOES NOT APPEAR TO LIE WITHIN THE CITY LIMITS OR ETJ OF MOULTON PER LAVACA COUNTY GIS.

NO PORTION OF THIS PROPERTY APPEARS TO LIE WITHIN THE 100 YEAR FLOODPLAIN PER GRAPHIC SCALING OF COMMUNITY PANEL NO. 48285C0150E HAVING AN EFFECTIVE DATE OF 11/26/2010.

ALL COORDINATES, BEARINGS AND DISTANCES ARE REFERENCED TO THE TEXAS COORDINATE SYSTEM OF 1983 (2011 ADJUSTMENT), SOUTH CENTRAL ZONE (TXSC-4204), U.S. SURVEY FEET, AND ARE BASED ON GPS OBSERVATIONS MADE BY TEXAS PROFESSIONAL SURVEYING, LLC.

PER TITLE COMMITMENT DATED JANUARY 18, 2023

SURVEYOR HAS RELIED ON INFORMATION PROVIDED BY:  
WESTCOR LAND TITLE INSURANCE COMPANY  
G.F. NO. TA-22-3223E  
EFFECTIVE DATE: JANUARY 18, 2023

THE PARENT TRACT AS SHOWN HEREON MAY BE SUBJECT TO THE FOLLOWING ITEMS LISTED IN SCHEDULE B, OF SAID TITLE COMMITMENT:

1. AGREEMENT PER VOL. 349, PG. 110, D.R.L.C.T. (DOES NOT AFFECT)
2. RIGHT OF WAY EASEMENT PER VOL. 829, PG. 793, O.R.L.C.T. (DOES AFFECT / SHOWN ON PARENT TRACT)

THIS SURVEY WAS CREATED FROM NOTES AND OBSERVATIONS TAKEN ON THE GROUND UNDER MY DIRECT SUPERVISION AND IS TRUE AND CORRECT AT TIME OF SURVEY.

<b>PROJECT NUMBER</b>	<b>30606_TR5</b>
DATE	04/28/2023
DRAWN BY	PCP
CHECKED BY	TNK
FIELD CREW	BG
REVISION 1	6-13-2023
REVISION 2	8-14-2023
REVISION 3	-
REVISION 4	-

ADDRESS..... COUNTY ROAD 258, MOULTON, TX 77975  
SURVEY..... J.S. WILDER, A - 497  
SUBJECT..... 7.291 ACRES  
COUNTY..... LAVACA

Thomas A. McIntyre  
Registered Professional Land Surveyor No. 6921