

Blue Line Pools LLC
713-828-4754

- Legend**
- Power Line
 - Wood Fence
 - Pool
 - Deck
 - Access
 - Pool Equipment
 - EASEMENTS
 - Drains
 - Electric Panel
 - Gas Meter
 - Sewer Clean up
 - ATT

New Pool Specifications


- ✓ Pool depth 3.6'-6"
- ✓ Pool dimension 34'x18' water area, 36'x20'
- ✓ Pool Perimeter 90 Ln Ft
- ✓ Tanning ledge with 2 bubblers and 6" of wading
- ✓ Rebar #3 on wall and bottom, rebar #4 in bottom
- ✓ Raised back wall with two shower descent
- ✓ Granite from South Bay Granite, the Best
- ✓ Houston, 8" Thickness on walls, floor and cover
- ✓ beam. (Please note that other companies only do and bottom)
- ✓ 2 Skimmers, 5 Pool returns. All plumbing
- ✓ PVC and run separate for skimmers and main
- ✓ main drains
- ✓ Electrical 360 ground bonding and GFI
- ✓ Two Pentair LED color Pool Lights, (upgrade)
- ✓ Two LED color bubblers (addition)
- ✓ Travertine, Marble or Limestone Co
- ✓ included on base price
- ✓ Pebble Plaster all colors included
- ✓ New Stamped concrete deck 500
- ✓ Auto fill water level. (please note
- ✓ fill line, we go the extra mile and add pres
- ✓ system, is standard feature in all our poo
- ✓ Estimating time of construction
- ✓ ready in 25 Days (January-February) Co
- ✓ by the weather.
- ✓ Grass up to 5 pallets included.
- ✓ grass, big extra cost for you)
- ✓ Intermatic Dual Timers.
- ✓ Heated pool.
- ✓ Pressure cleaner Pentair Race
- ✓ Extra pump for the water fe

New Pool Equipment

- ✓ Filter Pentair 420 Sq
- ✓ Main Pump: Pentair
- ✓ Extra pump for the water
- ✓ Two Pentair color L
- ✓ Two Color Vision I
- ✓ All valves Pentair
- ✓ Booster pump Pentair
- ✓ Intermatic Dual Ti
- ✓ Heater Pentair Ma
- ✓ Blower: Silencer

No DE F

VGB Cor

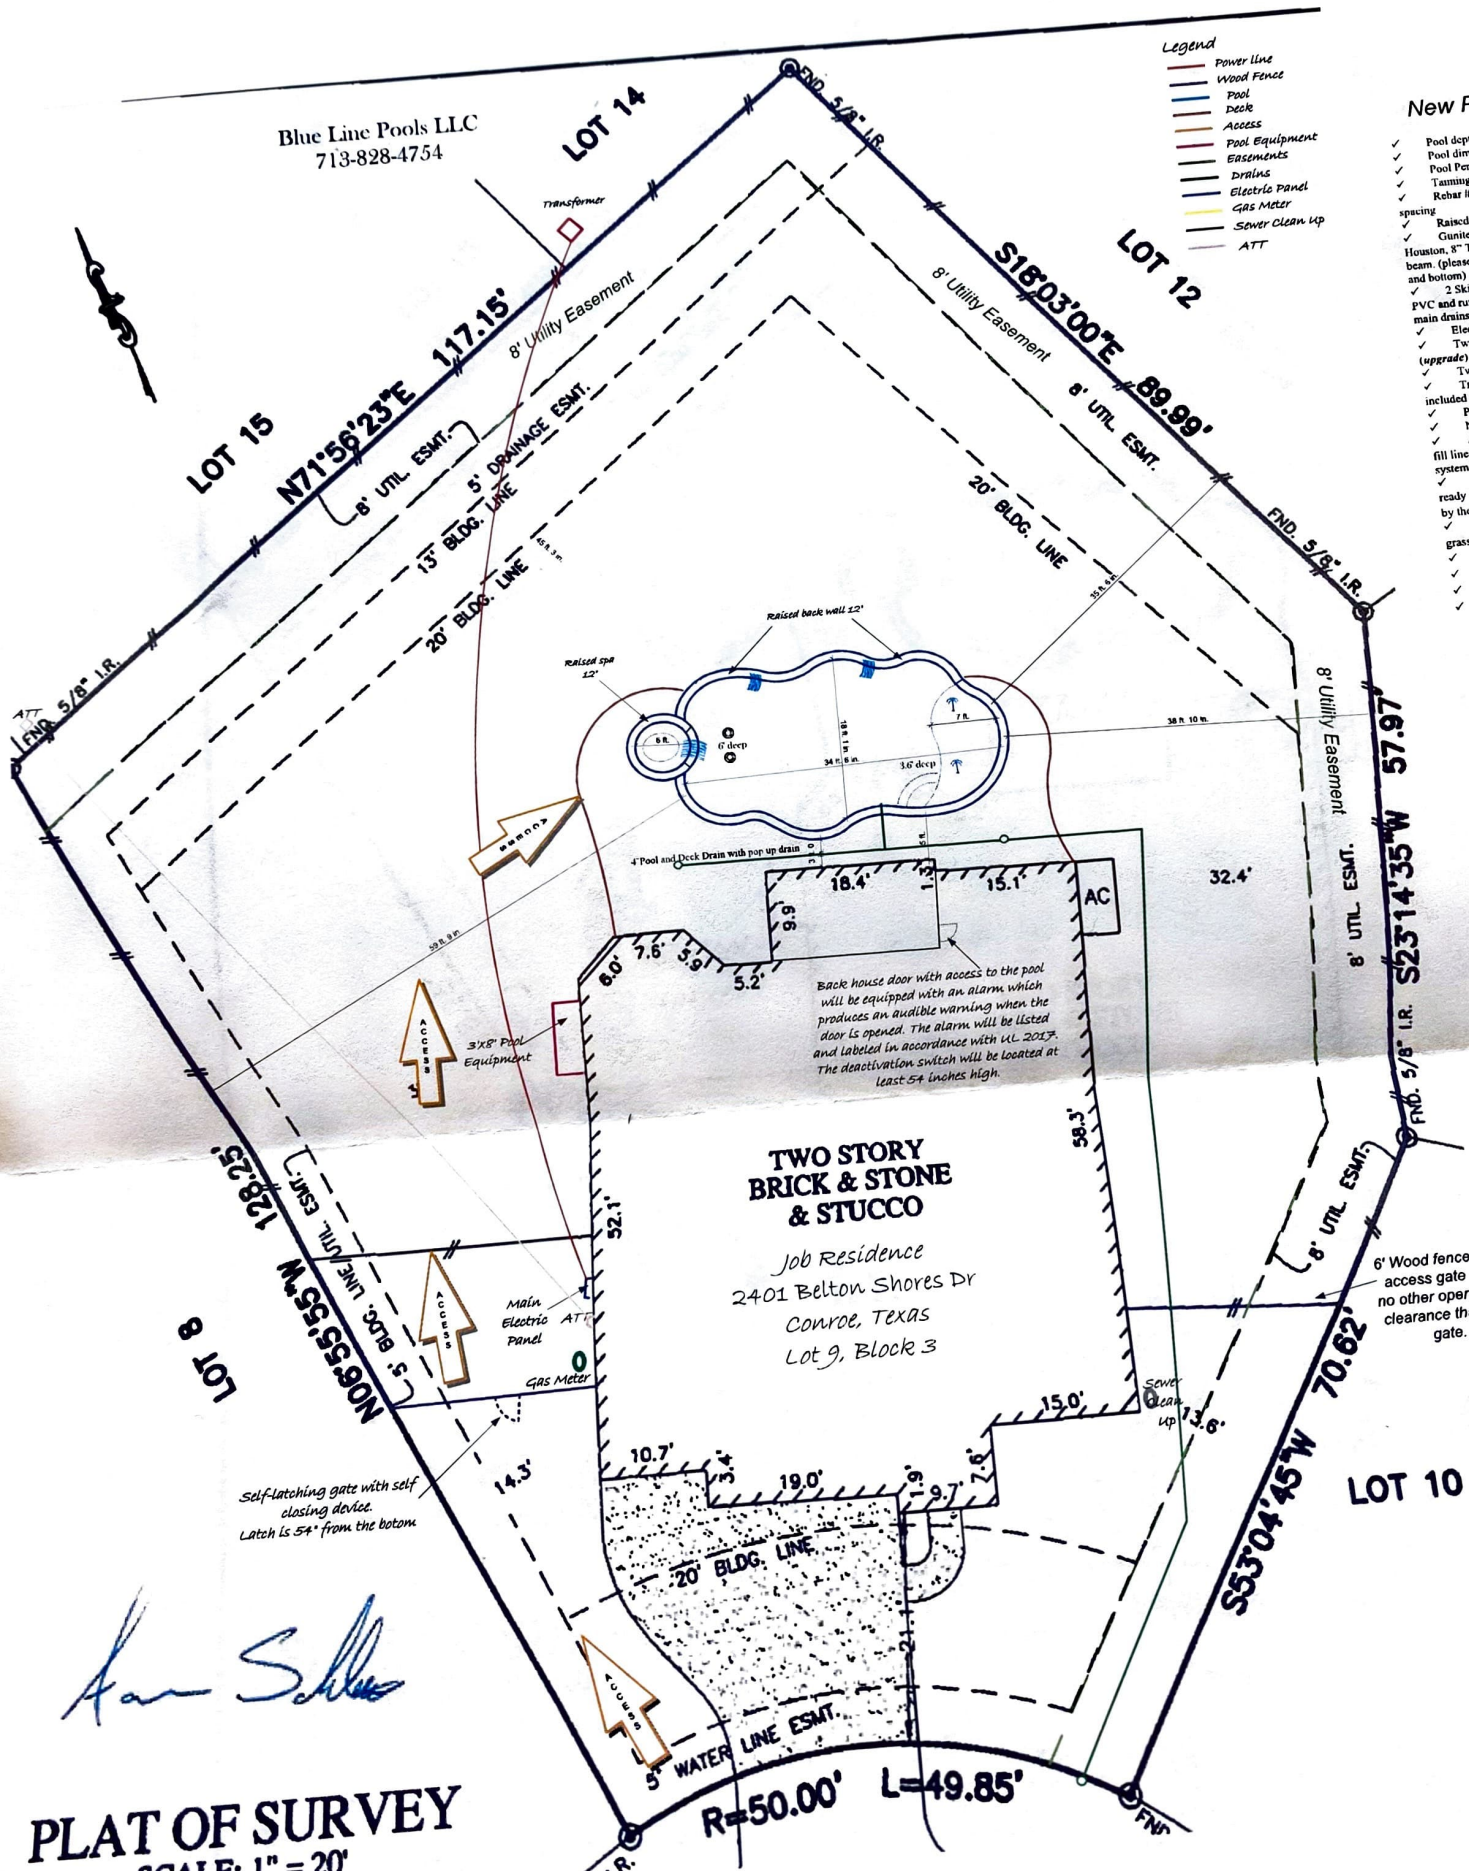

PLAT OF SURVEY
SCALE: 1" = 20'

Handwritten signature: Alan Schless

R=50.00' L=49.85'