


LOT AREA	11351 S.F.
HOUSE & GARAGE	3404 S.F.
DRIVES, WALKS, & PATIOS	442 S.F.
TOTAL	3846 S.F.
% LOT COVERAGE	33.9 %

FRONT SOD AREA	2342 S.F.
REAR SOD AREA	5158 S.F.
CONC. IN PARKWAY	297 S.F.

MINIMUM SLAB ELEVATION
125.00 MEAN SEA LEVEL

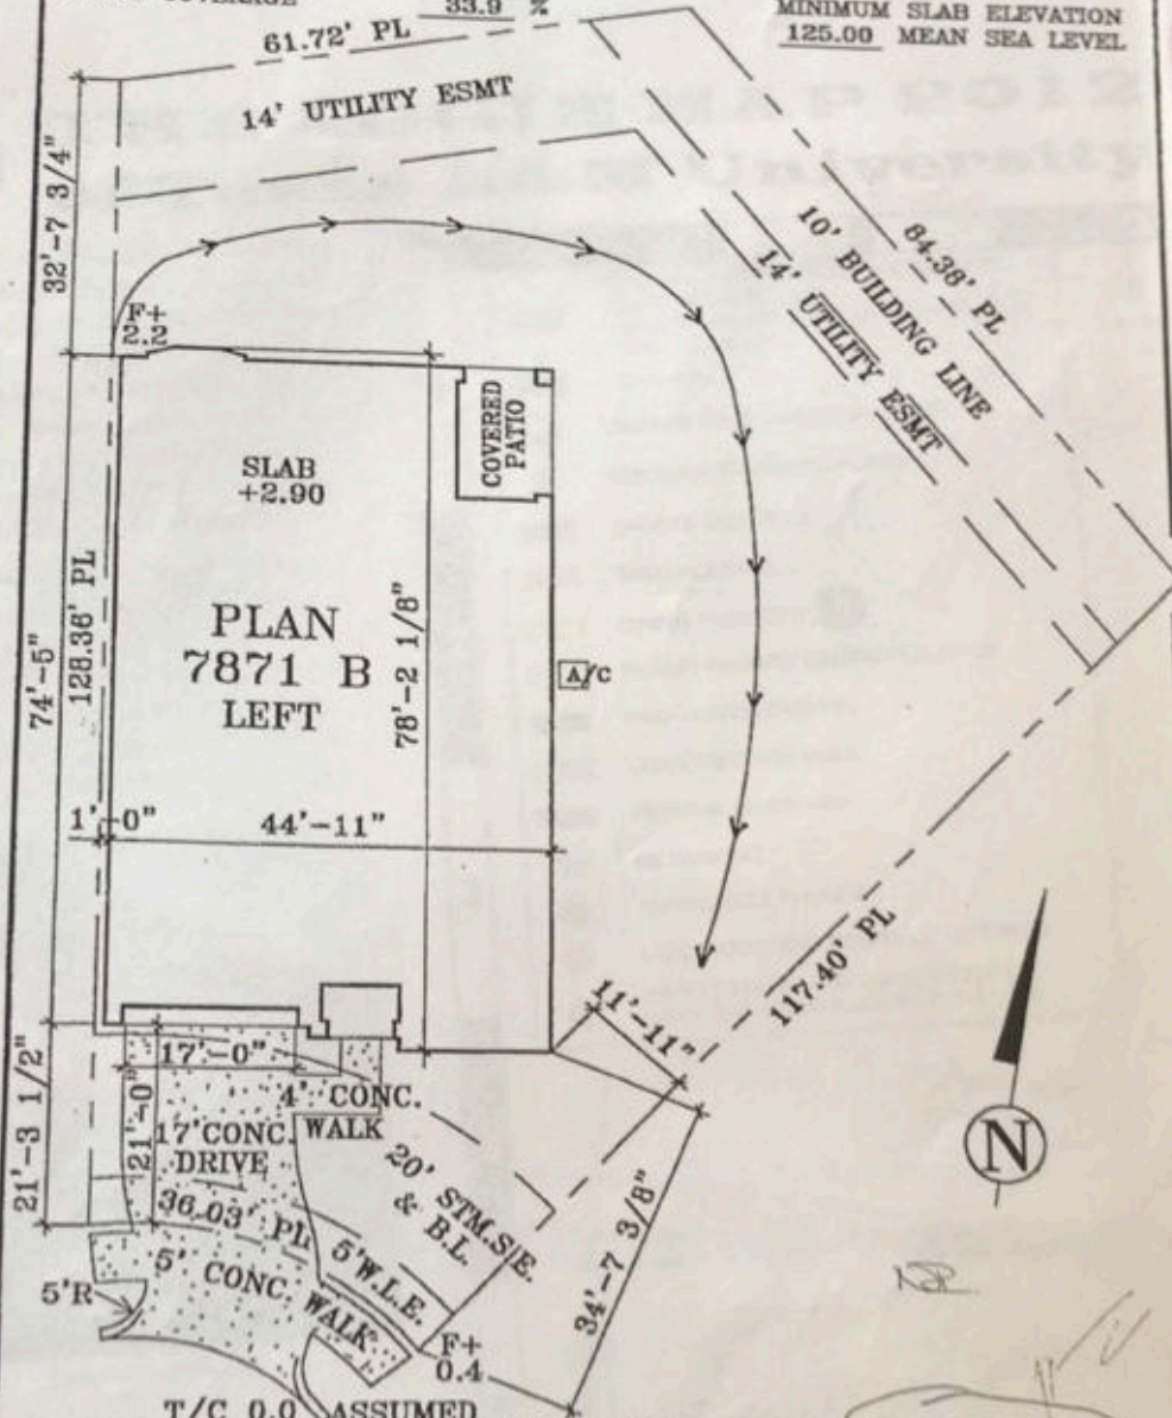

T/C 0.0 ASSUMED
 ADDRESS 4407 CALVET FOREST DRIVE
 LOT 28 BLOCK 1 SECTION 64
 NEIGHBORHOOD CINCO RANCH SOUTHWEST
 COMMUNITY CINCO RANCH
 DATE 4-7-2014 REDRAWN 4-17-2014

JOB 14125-53-C128
 PLAN 7871 B LEFT
 HOUSE S.F. 2626
 GARAGE 2 CAR
 SCALE 1/16"=1'-0" U.N.O.

ALL INFORMATION ON THIS PLOT PLAN INCLUDING ANY SQUARE FOOTAGE CALCULATIONS, SITE ELEVATIONS, AND PROPOSED GRADING IS PRELIMINARY AND APPROXIMATE. ACTUAL CONSTRUCTION OF THE STRUCTURE ON SITE MAY DEVIATE FROM THE PLOT PLAN WITHOUT NOTICE AT THE DISCRETION OF VILLAGE BUILDERS.

