

GF NO. CH-4750-104750200202 CHARTER TITLE
 ADDRESS: 5571 CANDELMOOD DRIVE
 HOUSTON, TEXAS 77056
 BORROWER: RACHEL SLOSBURG KRAMER

**LOT 11, BLOCK 18
 TANGLEWOOD, SECTION 9**

A SUBDIVISION IN HARRIS COUNTY, TEXAS
 ACCORDING TO THE MAP OR PLAT THEREOF RECORDED
 IN VOLUME 39, PAGE 30 OF THE MAP RECORDS
 OF HARRIS COUNTY, TEXAS




THIS PROPERTY DOES NOT LIE WITHIN THE
 FLOOD HAZARD ZONE OF ANY FEDERAL FIRM
 MAP REVISION: 06/09/2014
 BASED ONLY ON VISUAL EXAMINATION OF MAPS.
 IMACCURACIES OF FEMA MAPS PREVENT EXACT
 DETERMINATION WITHOUT DETAILED FIELD STUDY.

A SUBSURFACE INVESTIGATION
 WAS BEYOND THE SCOPE OF THIS SURVEY

D.C.L. = DIRECTIONAL CONTROL LINE
 RECORD BEARING: VOL. 39, PG. 30, H.C.M.R.


I HEREBY CERTIFY THAT THIS SURVEY WAS MADE
 ON THE GROUND, THAT THIS PLAT CORRECTLY
 SHOWS THE TRUE AND ACCURATE POSITION OF THE
 TIME OF SURVEY AND THAT THERE ARE NO
 ENCUMBRANCES APPARENT ON THE GROUND,
 UNLESS OTHERWISE NOTED, WHICH ARE
 CERTIFIED FOR THIS TRANSACTION ONLY AND
 ABSTRACTING PROVIDED IN THE ABOVE RELEGED
 UPON IN PREPARATION OF THIS SURVEY.

JAMES P. WALKOWIAK
 PROFESSIONAL LAND SURVEYOR
 JOB NO. 20-02371
 SEPTEMBER 14, 2020

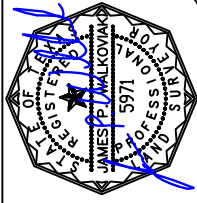

DRAWN BY: RC

SCALE: 1" = 30'

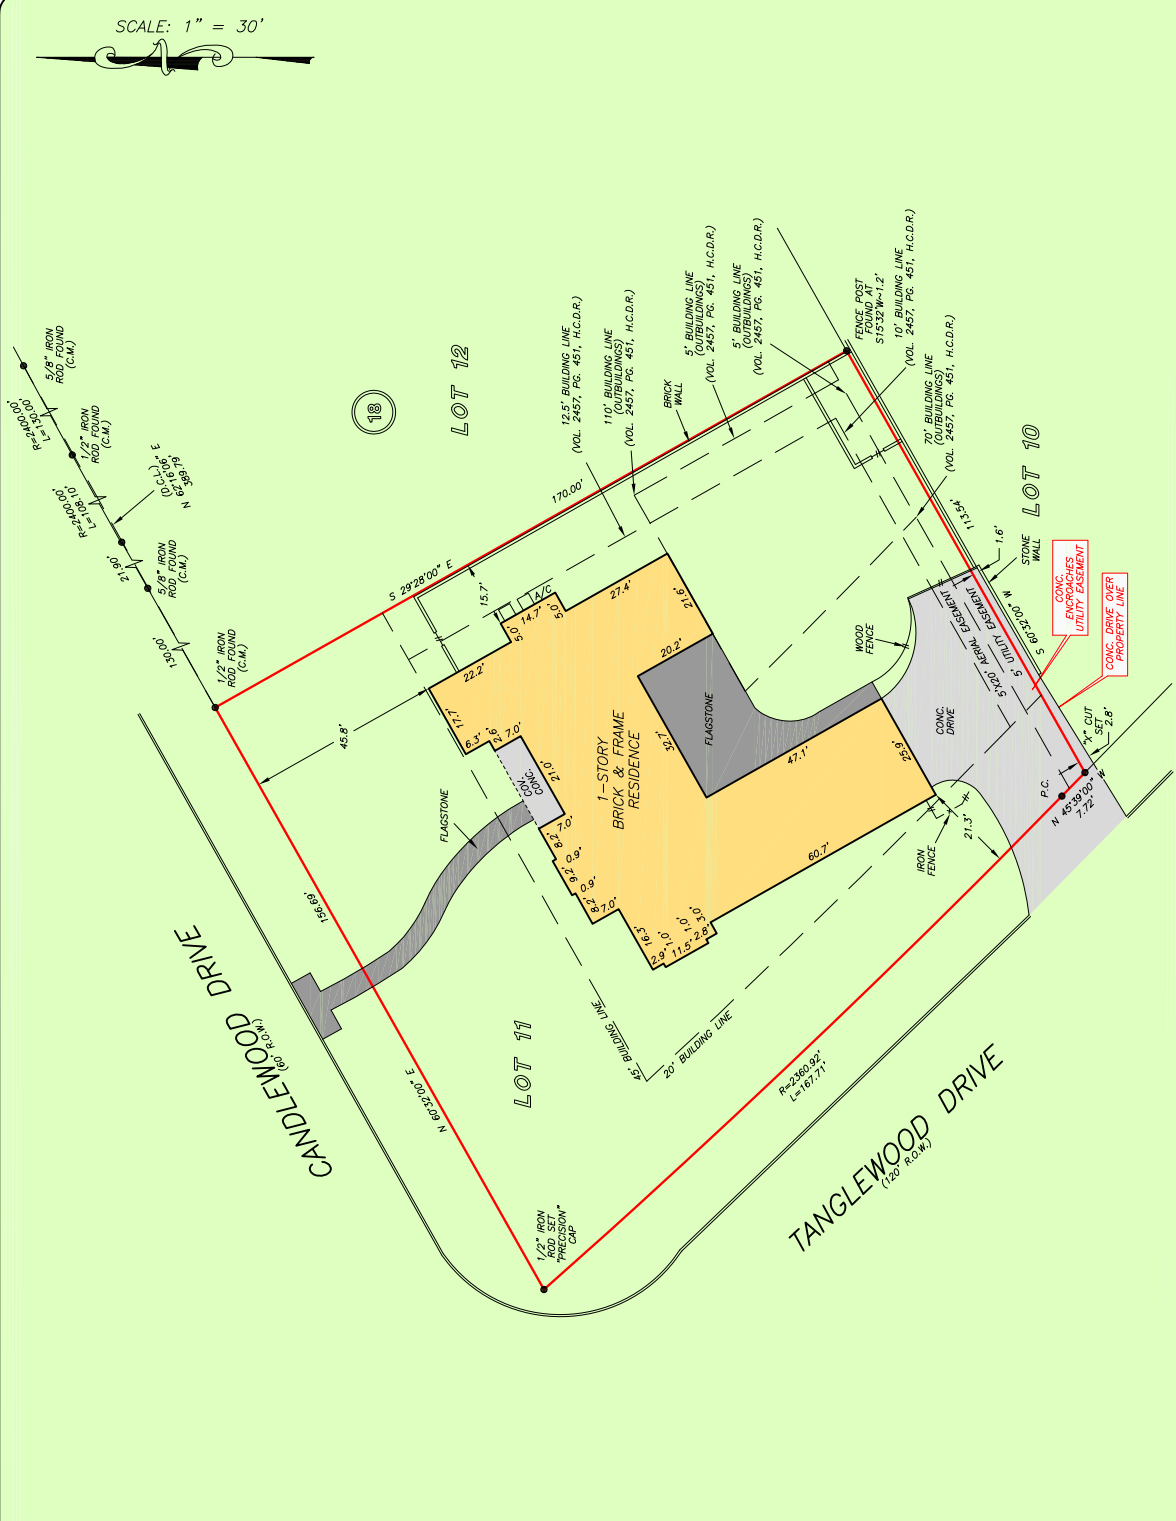

PRECISION
 surveyors

Charter Title Company
 MICHELLE MEDINA
 713-871-9700



1-800-LANDSURVEY
 www.precisionurveyors.com
 281-496-1566 FAX 281-496-1867 210-929-4941
 950 THREEMILEE STREET SUITE 150 HOUSTON, TEXAS 77019 P.O. BOX 410 SUITE 600 SAN ANTONIO, TEXAS 78217
 FIRM NO. 10063700