


WMF INVESTMENTS
H.C.C.F. NO. 20070747438

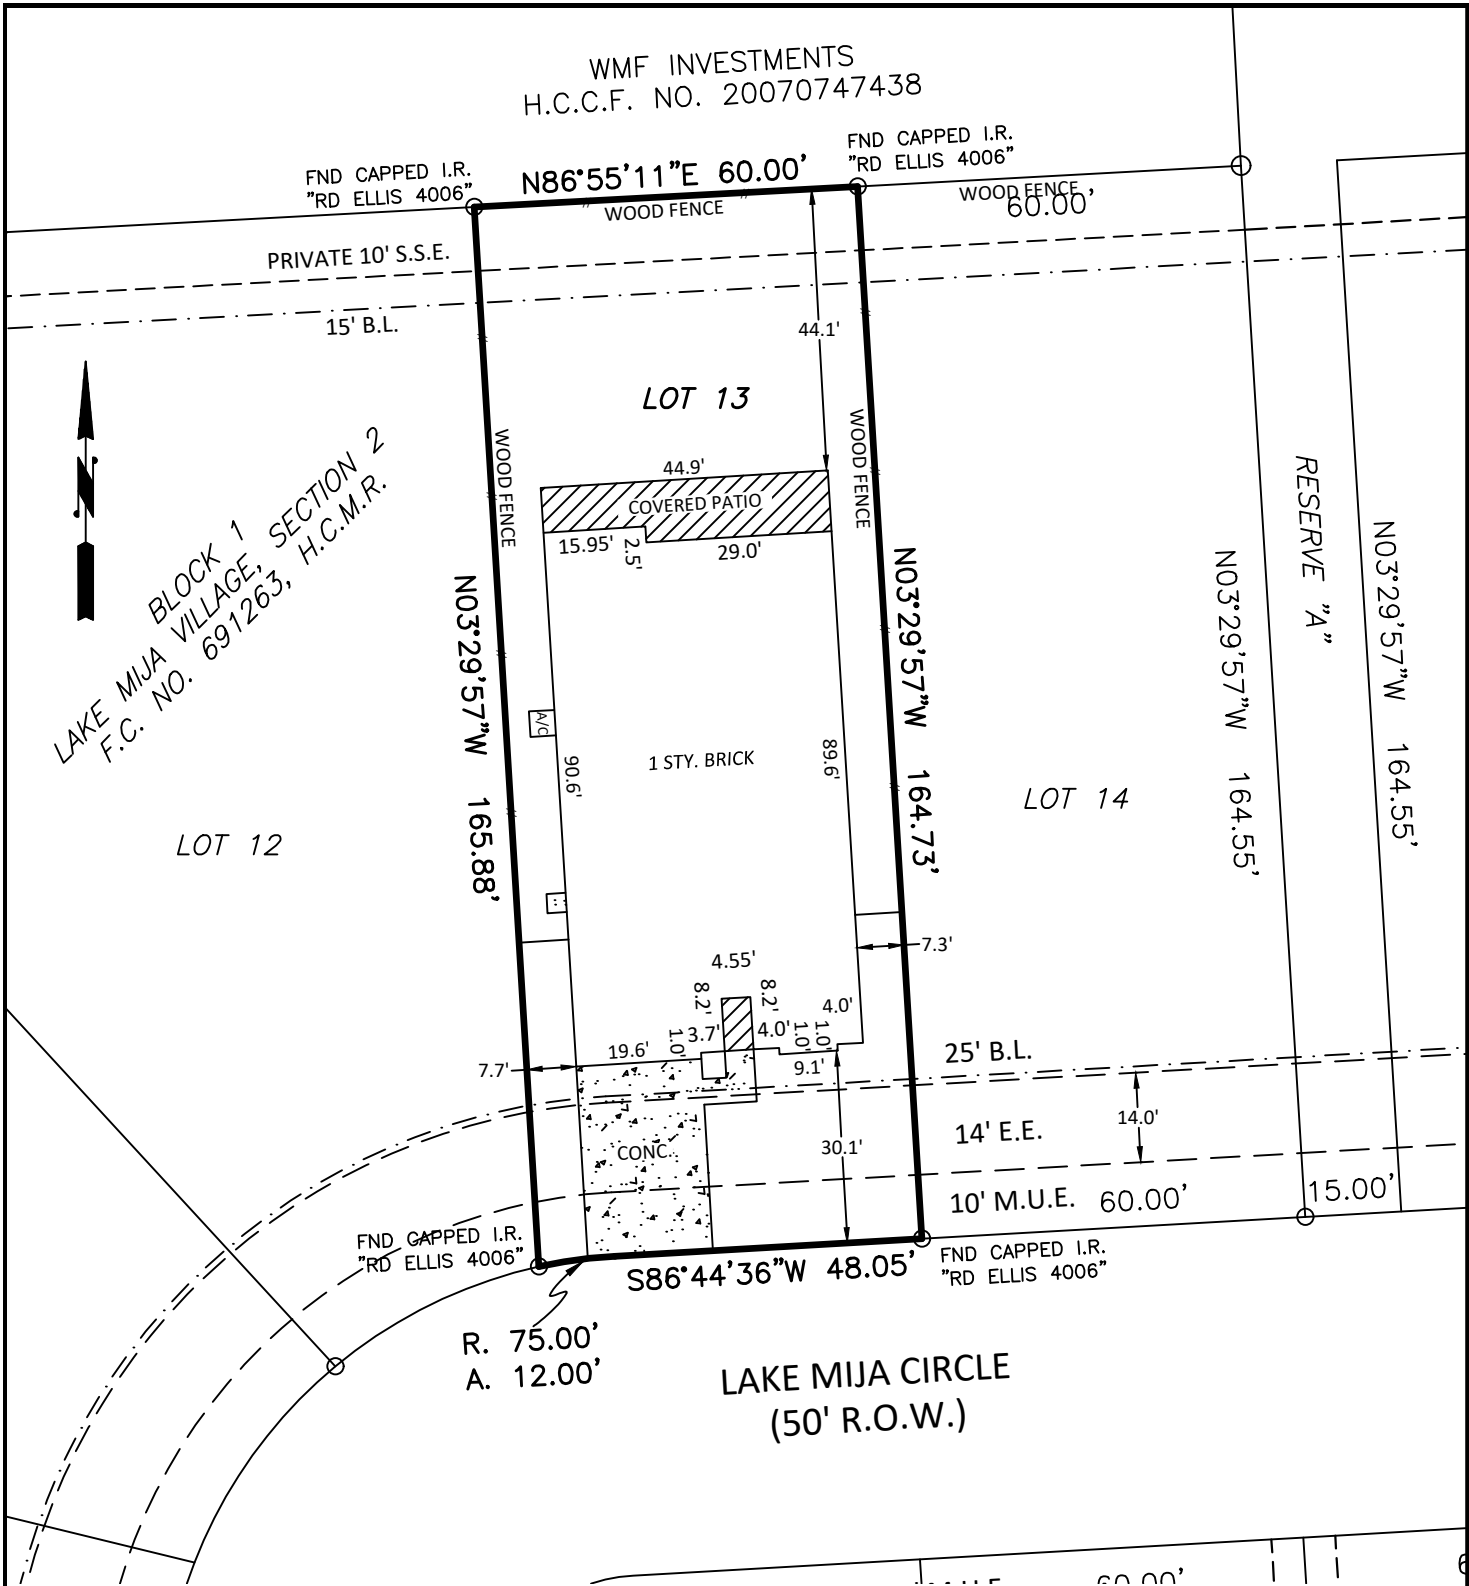

LAKE MIJA VILLAGE, SECTION 2
F.C. NO. 691263, H.C.M.R.

OWNER: BAYWAY HOMES
PROPERTY ADDRESS: 1532 LAKE MIJA CIRCLE SEABROOK TX.

Lot Thirtenn (13), Block One (1), of the Final Plat of Lake Mija Village, Section Two (2), a subdivision in Harris County, Texas, according to the map or plat thereof recorded in Film Code No. 691263, of the Map Records of Harris County, Texas.

Basis of Bearing: Grid North, Texas State Plane Coordinate System NAD83, Texas South Central Zone.

I, the undersigned, a Registered Professional Land Surveyor of the State of Texas, do hereby certify that this survey was made on the ground of the property legally described hereon and is true and correct to the best of my knowledge and belief.

NOTE:
Surveyor has made no search for easements, encumbrances, restrictive covenants, zoning ordinances, building codes, ownership title evidence, mineral owner rights, or mineral interest rights that may affect this property.

Robert D. Ellis, R.P.L.S.
Tx. Reg. No. 4006

PROJ. NO. P2748

Date: 10-14-2022
Scale: 1" = 30'
Texas American Title
GF No. 2721020-12255

LEGEND
C.I.R. - CAPPED IRON ROD STAMPED
RD ELLIS 4006
F.P. - FENCE POST
H.C.M.R. - HARRIS COUNTY
MAP RECORDS
H.C.D.R. - HARRIS COUNTY
DEED RECORDS



Ellis Surveying Services, LLC
2805 25th Avenue North Texas City, TX 77590
Tel: (409) 938-8700 Fax (866) 678-7685
Texas Firm Reg. No. 100340-00

