

***CITY ORDINANCES**
****RESTRICTIVE COVENANTS**
*****BUILDER GUIDELINES**

WIRE FENCE — X —
 CHAIN LINK FENCE — O —
 IRON FENCE — I —
 WOOD FENCE — // —
 OVERHEAD UTILITIES — U —

BL = BUILDING LINE
 PL = PROPERTY LINE
 UE = UTILITY EASEMENT
 AE = AERIAL EASEMENT
 MH = MANHOLE
 FNC = FENCE
 BUILDING LINE
 ESMT LINE
 AERIAL ESMT


I.R. = IRON ROD
 I.P. = IRON PIPE
 PUE = PUBLIC UTILITY ESMT.
 PAE = PERMANENT ACCESS ESMT.
 MUE = MUNICIPAL UTILITY ESMT.
 SSE = SANITARY SEWER ESMT.
 WLE = WATERLINE EASEMENT
 ROW = RIGHT OF WAY
 FND = FOUND

LEGEND

CONCRETE
 COVERED
 SOD

ELECT. BOX
 A/C PAD
 FIRE HYDRANT
 LIGHT STANDARD
 UTILITY POLE
 MANHOLE
 WATER METER
 UTIL. PEDESTAL

SCALE 1"=30'

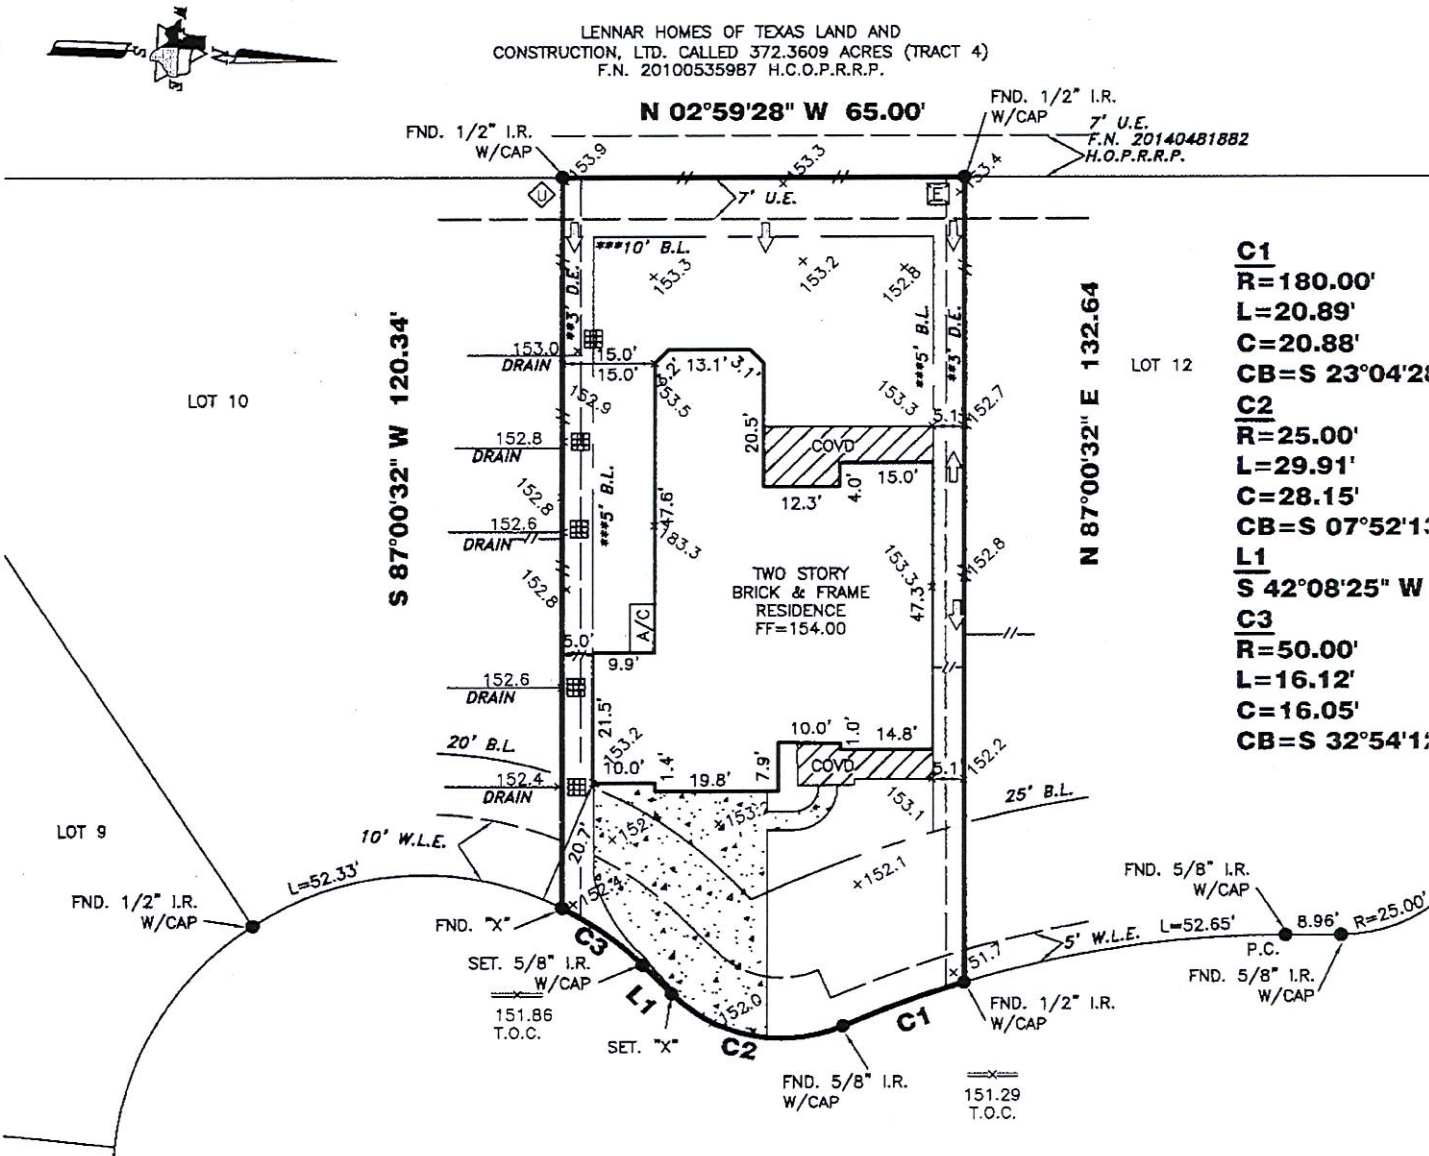

- C1**
R=180.00'
L=20.89'
C=20.88'
CB=S 23°04'21"
- C2**
R=25.00'
L=29.91'
C=28.15'
CB=S 07°52'11"
- L1**
S 42°08'25\" W
L=52.33'
- C3**
R=50.00'
L=16.12'
C=16.05'
CB=S 32°54'11"

This Survey was acknowledged before me:
[Signature] 11/29/16
 Date: 11/29/16
[Signature]
 Date:

COLUMBIA KEY DRIVE PVT
 (60' P.A.E. & P.U.E.)

B.M.: H.C.F.P.R.M. NO. 110650 (155.41 EL.)
 NAVD88, 2001 ADJ.
 TBM 1595-11-1: BOX ON INLET, EAST OF
 COLUMBIA KEY DR. IN FRONT OF LOTS 9 &
 10, BLK. 3 (151.17 EL.)

13522 COLUMBIA KEY DRIVE PVT

PROPERTY INFORMATION

LOT 11 BLOCK 1

SUBDIVISION:
 WILDWOOD AT NORTHPOINTE SEC. 18

RECORDING INFO:
 FILM CODE NO. 671105, MAP RECORDS
 HARRIS COUNTY, TEXAS

BORROWER:
 SHAWN RYAN HERRINGTON AND KRISTIN HERRINGTON

TITLE CO.
 M/I TITLE LLC

G.F.# 100595-HOU G.F. DATE: 10-25-16

SURVEYED FOR:
 M/I HOMES OF HOUSTON, LLC

NOTES:

ALL EASEMENTS AND BUILDING LINES SHOWN ARE PER THE RECORDED PLAT UNLESS OTHERWISE NOTED.

ALL ROD CAPS ARE STAMPED "LJA ENG" UNLESS OTHERWISE NOTED.

A DRAINAGE EASEMENT 15' WIDE ON EACH SIDE OF THE CENTERLINE OF ALL NATURAL DRAINAGE COURSES IN THE ADDITION AS SHOWN ON RECORDED PLAT OF SAID ADDITION.

RESTRICTIVE COVENANTS AND EASEMENTS AS DEFINED PER FILM CODE NO. 671105, M.R.H.C.TX. H.C.C. FILE NOS. T248747, T248748, T278378, T474388, US28543, U765547, A893093, X709298, X715485, X720187, X723565, Y578071, Y792286, Y795410, Y830017, Z0660105231, Z0680121704, Z0080337711, Z0070734159, Z0130035730, Z0150153981

C.O.H. ORDINANCE 85-1878 PER H.C.C.F. # N-253886 AND C.O.H. ORDINANCE 89-1312 PER H.C.C.F. # M-337573 AND AMENDED BY C.O.H. ORDINANCE 1989-262.

PROPERTY SUBJECT TO RECORDED RESTRICTIONS, REGULATIONS, & ORDINANCES IF ANY.

ABSTRACT INFORMATION PROVIDED HEREON IS BELIEVED TO BE SUFFICIENT AND CORRECT BY THE UNDERSIGNED SURVEYOR. THIS SURVEY DOES NOT CONSTITUTE A TITLE SEARCH BY THE SURVEYOR. THE ENCUMBRANCES OF RECORD, AS REFLECTED ON THIS SURVEY ARE BASED ON THE RECORDED MAP, PLAT AND/OR DEEDS IN CONJUNCTION WITH TITLE INFORMATION OBTAINED FROM THE TITLE REPORT LISTED HEREON.

THIS SURVEY DOES NOT ADDRESS ANY EAVES, GUTTERS OR OTHER OVERHANGING STRUCTURE FEATURES, WHICH MAY PROTRUDE OVER BOUNDARY, EASEMENT AND/OR BUILDING LINES, UNLESS OTHERWISE SHOWN HEREON.

TRI-TECH
 SURVEYING COMPANY, L.P.

WWW.SURVEYINGCOMPANY.COM
 10401 Westoffice Drive Phone: (713) 667-0800
 Houston Texas, 77042 Fax: (713) 667-4610
 FIRM REG. NUMBER 10115900

CERTIFICATION

I, the undersigned registered professional land surveyor, do hereby state that the plat shown hereon represents a boundary survey made on the ground under my supervision of the tract or parcel of land, according to the map or plat thereof, indicated hereon.

THIS SURVEY IS VALID FOR THIS TRANSACTION ONLY. THIS SURVEY IS INVALID WITHOUT THE ORIGINAL EMBOSSED SURVEYORS SEAL AND SIGNATURE

STATE OF TEXAS
 REGISTERED
 MARK S. BROWN
 5553
 PROFESSIONAL LAND SURVEYOR

11/29/2016

SURVEYOR REGISTRATION

DRAWING INFORMATION

TRI-TECH JOB NO: IM790-15
 CLIENT JOB NO: N/A
 DRAWN BY: SK
 BEARING BASE: REFERRED TO PLAT NORTH
 FIELD DATE: 07-19-15

FLOOD INFORMATION

F.I.R.M. NO: 48201C PANEL: 0220L
 REVISED DATE: 06-18-17 ZONE: "X-SHADED"

REVISIONS

NO.	DATE	REASON	BY
1	07-19-15	FORM	GUN
2	11-28-16	FINAL	JVG

FLOOD INFORMATION PROVIDED HEREON IS BASED ON SCALING THE LOCATION OF THE SUBJECT TRACT ON THE FLOOD INSURANCE RATE MAPS. THE INFORMATION SHOULD BE USED TO DETERMINE FLOOD INSURANCE RATES ONLY AND IS NOT INTENDED TO IDENTIFY SPECIFIC FLOODING CONDITIONS. WE ARE NOT RESPONSIBLE FOR THE F.I.R.M.'S ACCURACY. FLOOD INFORMATION IS SUBJECT TO LETTER OF MAP CHANGES.