


The undersigned has (have) reviewed and accepted this survey this 21 day of September, of 2009.

Diagn Zhy
Cheryl A. Small

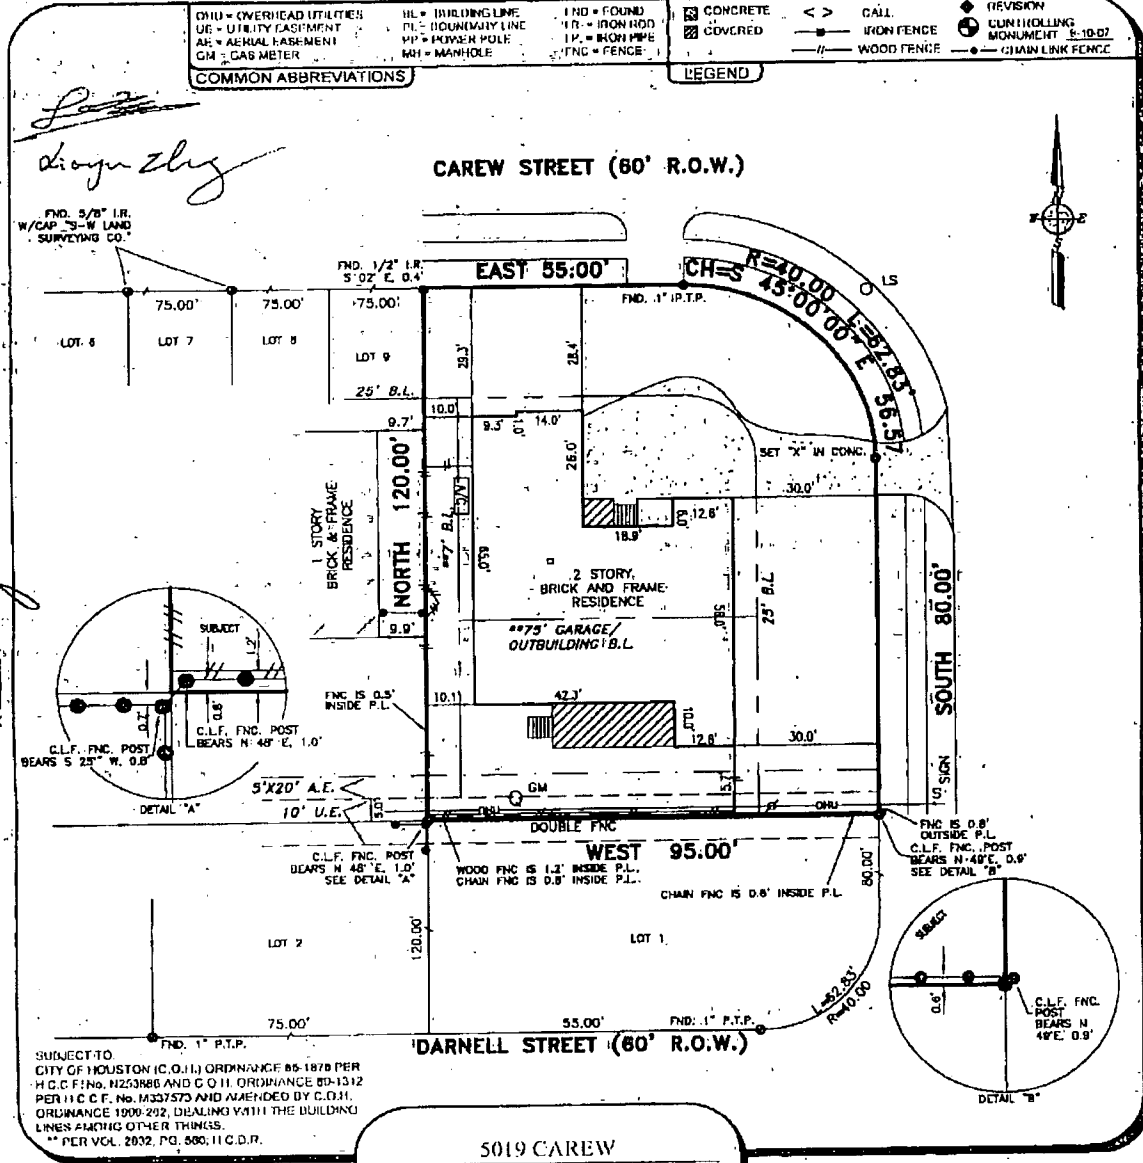

LOT 10 BLOCK **11**
 SUBDIVISION **MEYERLAND** SECTION **3**
 RECORDING **VOL. 48 PG. 15**
 MAP RECORDS OF HARRIS COUNTY, TEXAS
 BORROWER **LEI DONG**
 TITLE CO. **ALAMO TITLE CO.**
 C.F. NO. **36-3550-01** O.E. EFFECTIVE DATE: **7-13-08**
 SURVEYED FOR **K. HOVNAMIANI OF HOUSTON H.I.L.L.C.**

FLOOD INFORMATION:
 FIRM NO. **4820 IC** PANEL **03594**
 REVISION DATE **8-18-2007** ZONE **"AE"**

FLOOD INFORMATION PROVIDED HEREON IS BASED ON SCALING THE LOCATION OF THE SUBJECT TRACT ON THE FLOOD INSURANCE RATE MAPS. THE INFORMATION SHOULD BE USED TO DETERMINE FLOOD INSURANCE RATES ONLY AND IS NOT INTENDED TO IDENTIFY SPECIFIC FLOODING CONDITIONS. WE ARE NOT RESPONSIBLE FOR THE FIRM'S ACCURACY.

DRAWING INFORMATION
 JOB NO.: **3490-07**
 ENCUMBRANCE STUDY: **NO**
 CALCULATED BY: **JIM MULLIN**
 DRAWN BY: **JIM MULLIN**
 CHECKED BY: **H. O'NEILL**
 DRAWING BASE: **REFERRED TO PLAT NORTH**
 FIELD CREW (A): **M. CARROLL**
 FIELD CREW (B): **B. ALFORD**
 FIELD DATE: **8-22-08**
 PAT#: **G-20078163480-07** (M) **3-140-07** (F) (V) (M)
 DRAWING TEMPLATE: **HLS.DWG**
 DRAWING PEN TABLE: **TRIPLE DTP**
 DRAWING SCALE: **1" = 30'**
 COGO SOFTWARE: **ADERS LDD 2004**

Global Surveyors, Inc.
 Property, Residential Land Surveyors, Inc.
 A Member of The Tech Surveying Company, L.P.
 WWW.SURVEYINC.COM
 10401 Westcliffe Drive Houston, Texas 77042 Phone: (713) 662-1000 Fax: (713) 662-5848

CERTIFICATION
 I, the undersigned registered professional surveyor, do hereby state that the plat shown hereon represents the surveying done on the ground under my (our) direct and personal supervision and that I (we) am (are) duly qualified to do so.

THIS DRAWING IS THE PROPERTY OF GLOBAL SURVEYORS, INC. IT IS TO BE USED ONLY FOR THE PROJECT AND DATE SPECIFIED THEREON. IT IS NOT TO BE REPRODUCED OR TRANSMITTED IN ANY FORM OR BY ANY MEANS, ELECTRONIC OR MECHANICAL, INCLUDING PHOTOCOPYING, RECORDING, OR BY ANY INFORMATION STORAGE AND RETRIEVAL SYSTEM, WITHOUT THE WRITTEN PERMISSION OF GLOBAL SURVEYORS, INC.

REVISIONS

NO.	DATE	REASON	BY
1	2-11-08	REMOVE HEAVY BL	CC
2	8-25-08	FINAL SURVEY	DJ
3	1-14-09	FINAL SURVEY	JM
4	1-13-09	UPDATE DTP	JK

30/0/09
Cheryl A. Small
 SURVEYOR REGISTRATION