

ADDRESS :EAST 32nd STREET
HOUSTON, TEXAS 77018


BUYER :LILIANA FLORES

TITLE CO :N/A

GF NO :N/A

LENDER :N/A

A TOPOGRAPHIC LAND SURVEY OF
LOTS 11 & 2, BLOCK 45
INDEPENDENCE HEIGHTS ANNEX
ACCORDING TO THE MAP OR PLAT THEREOF
RECORDED IN VOLUME 03, PAGE 48
OF THE MAP RECORDS OF HARRIS COUNTY, TEXAS

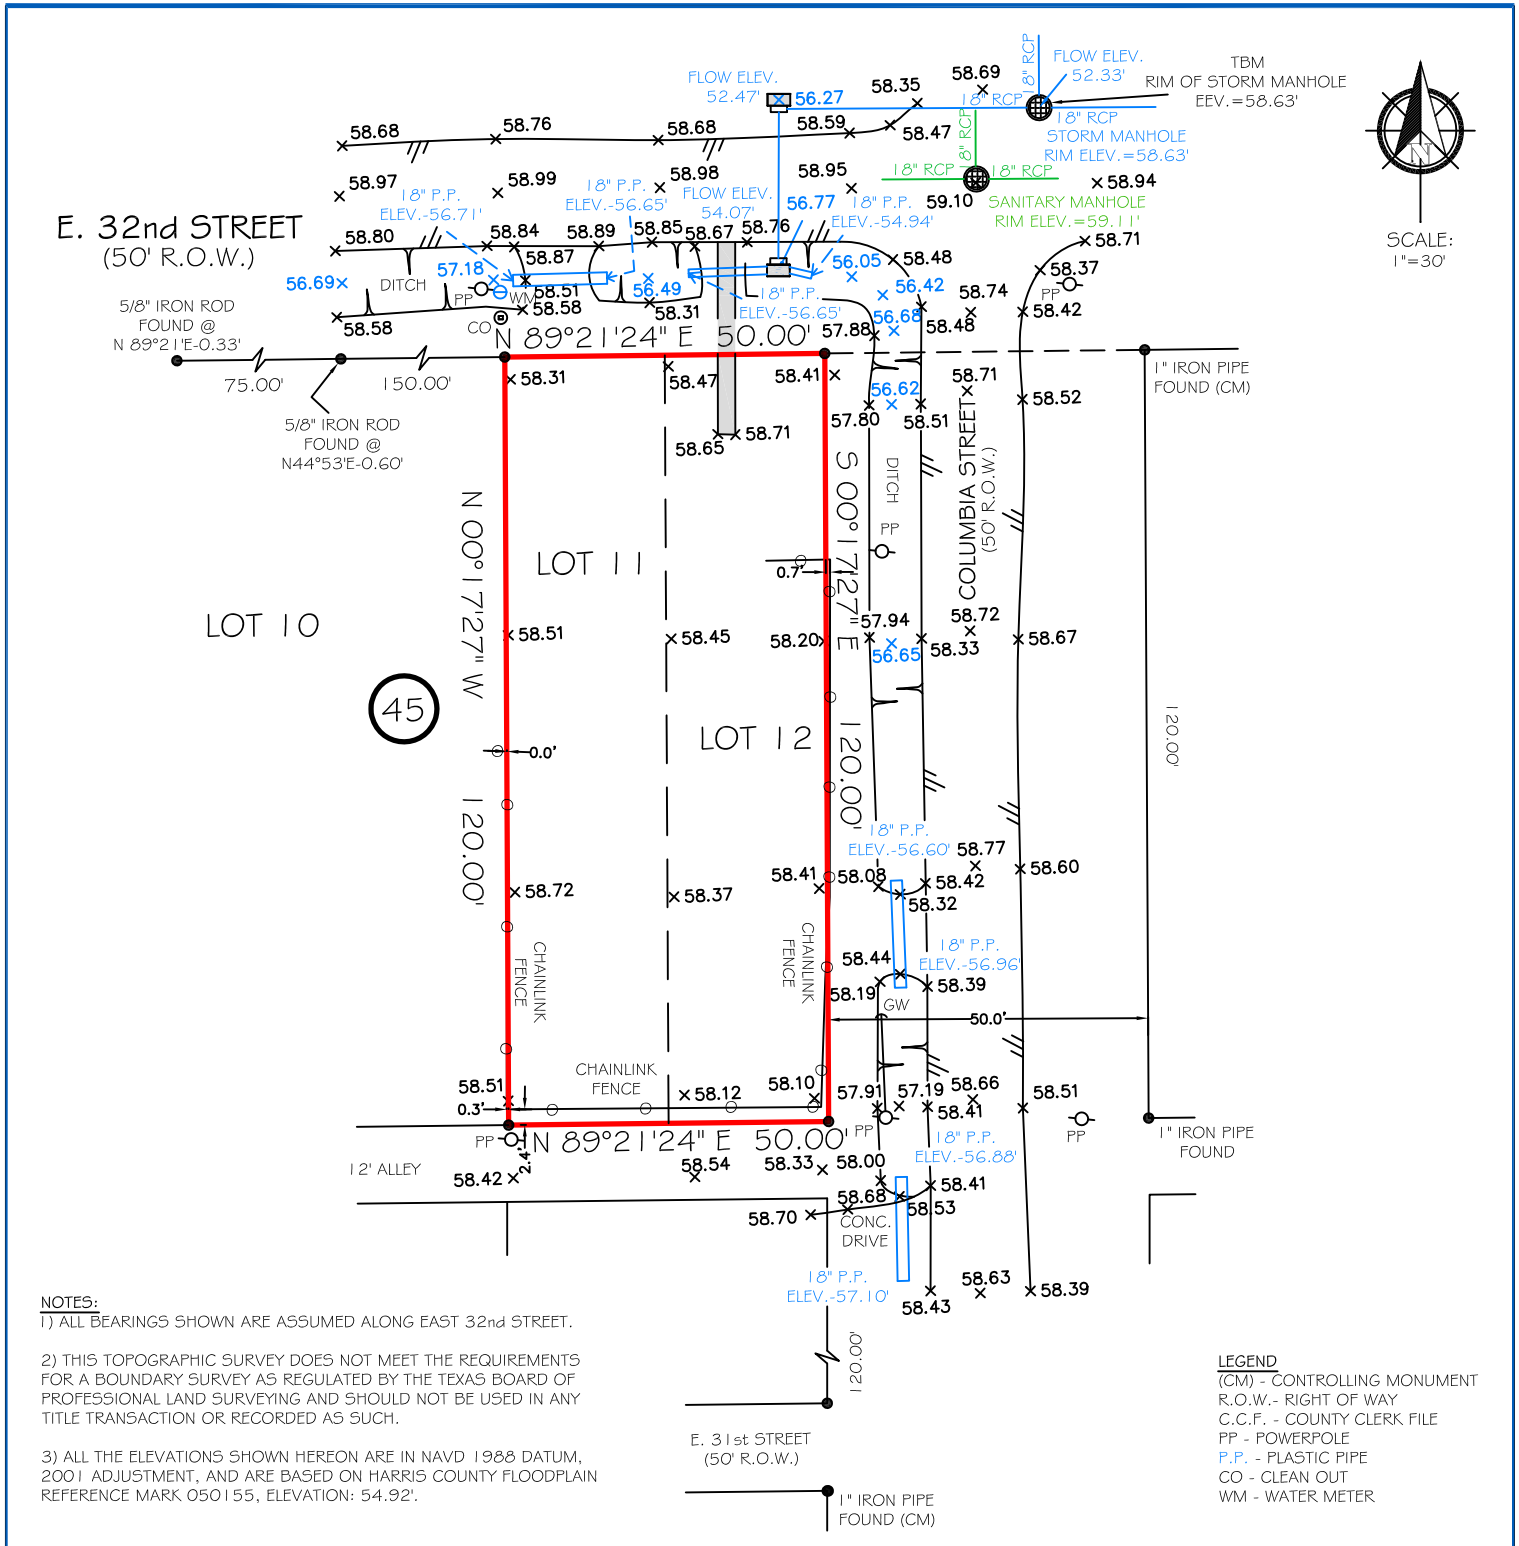

PRIME TEXAS
SURVEYS

FIRM NO. 10133000
JOB NO: 180681
DATE: JUNE 7, 2018

I HEREBY CERTIFY THAT THIS SURVEY WAS MADE ON THE GROUND UNDER MY SUPERVISION AND THAT IT CORRECTLY REPRESENTS THE FACTS FOUND AT THE TIME OF THE SURVEY.

JOHN D. FISHER
R.P.L.S. NO. 6153