


ARC TABLE				
ARC	LEN.	RAD.	CHRD. BRG.	CHRD. LEN.
'A1'	62.67'	50'	N40°47'7"W	58.64'
'A2'	7.12'	25'	S13°2'39"E	7.1'

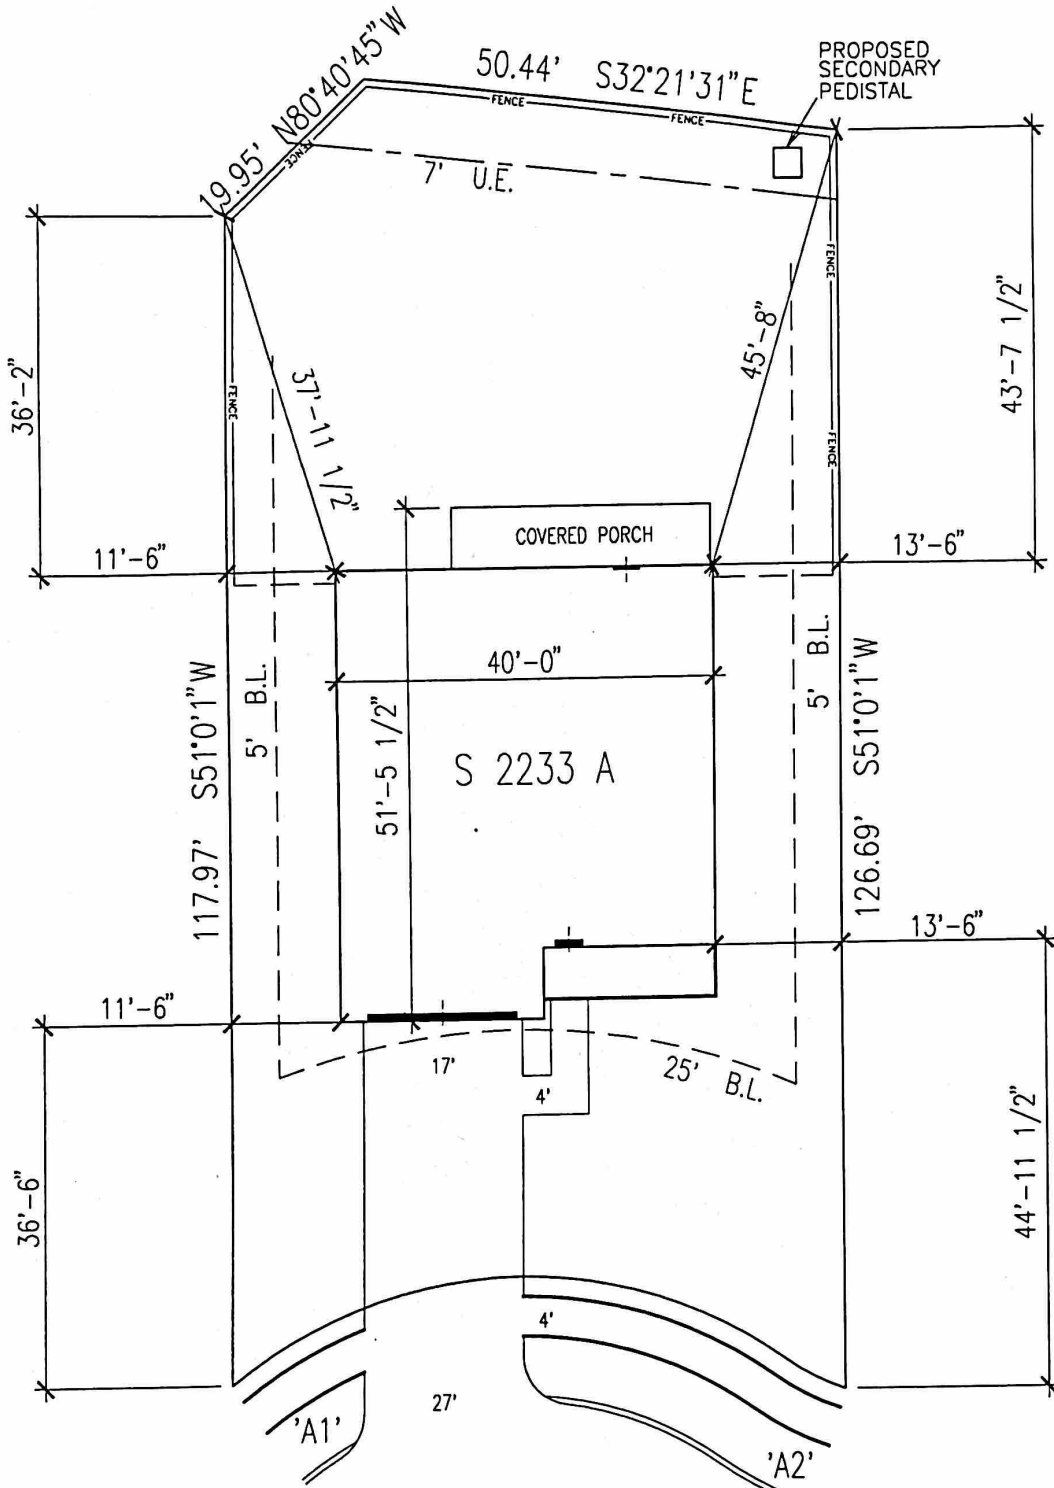


STABLEWOOD DOWNS LANE

NOTES:

1. FRONT FENCE LOCATED PER BUILDER.
2. GRADING PLAT NOT PROVIDED, VERIFY GRADING IN FIELD.
3. VERIFY EASEMENTS IN FIELD.

1. ADDED COVERED PORCH.	06/07/06	TEM
I do hereby certify that this drawing or plan and related specifications meet all local requirements and are in local conformity with VA minimum property requirements.		
APPROVED		CFM 06/01/06

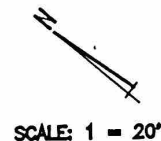

© Weekley Homes L.P. 2003
The measurements, dimensions, and other specifications shown on this document, are guidelines for construction use only. The actual specifications of the finished structure may vary. This document may not be relied on as a representation of what the completed structure will look like.

David Weekley Homes
Imagination Collection

BAM Scale: 1" = 20'
Date: 08/09/02 Rev.: 3/20/06 JM

Proj. No.: 1172 Lot: 20
Job No.: 0211 Blk: 1 Sect: 5

STABLEWOOD FARMS
15046 STABLEWOOD DOWNS LANE
HOUSTON, TEXAS

SOUTH
2233-A
PLT PLAN-1
O'NEIL
HOUSTON