

Those recorded  
W.C.O.P.R.

- 1) Esmt. to S.
- 2) Esmt. to M.
- 3) 50' R.O.W. e
- 4) Flowage est

-Bearings show  
Wildwood Shores


-Survey is valid  
on it. Declarati  
it is not transi  
owners.

-Surveyor has  
of subject prop  
restrictions not  
for any additio  
restrictions not

Subject proper  
not appear to  
the F.E.M.A. Fl  
48471C 0500 I  
Information is  
no responsibility

I hereby certifi  
on the ground  
drawing correc  
at the time of  
Date of Survey

Carey A. John  
Registered Pr

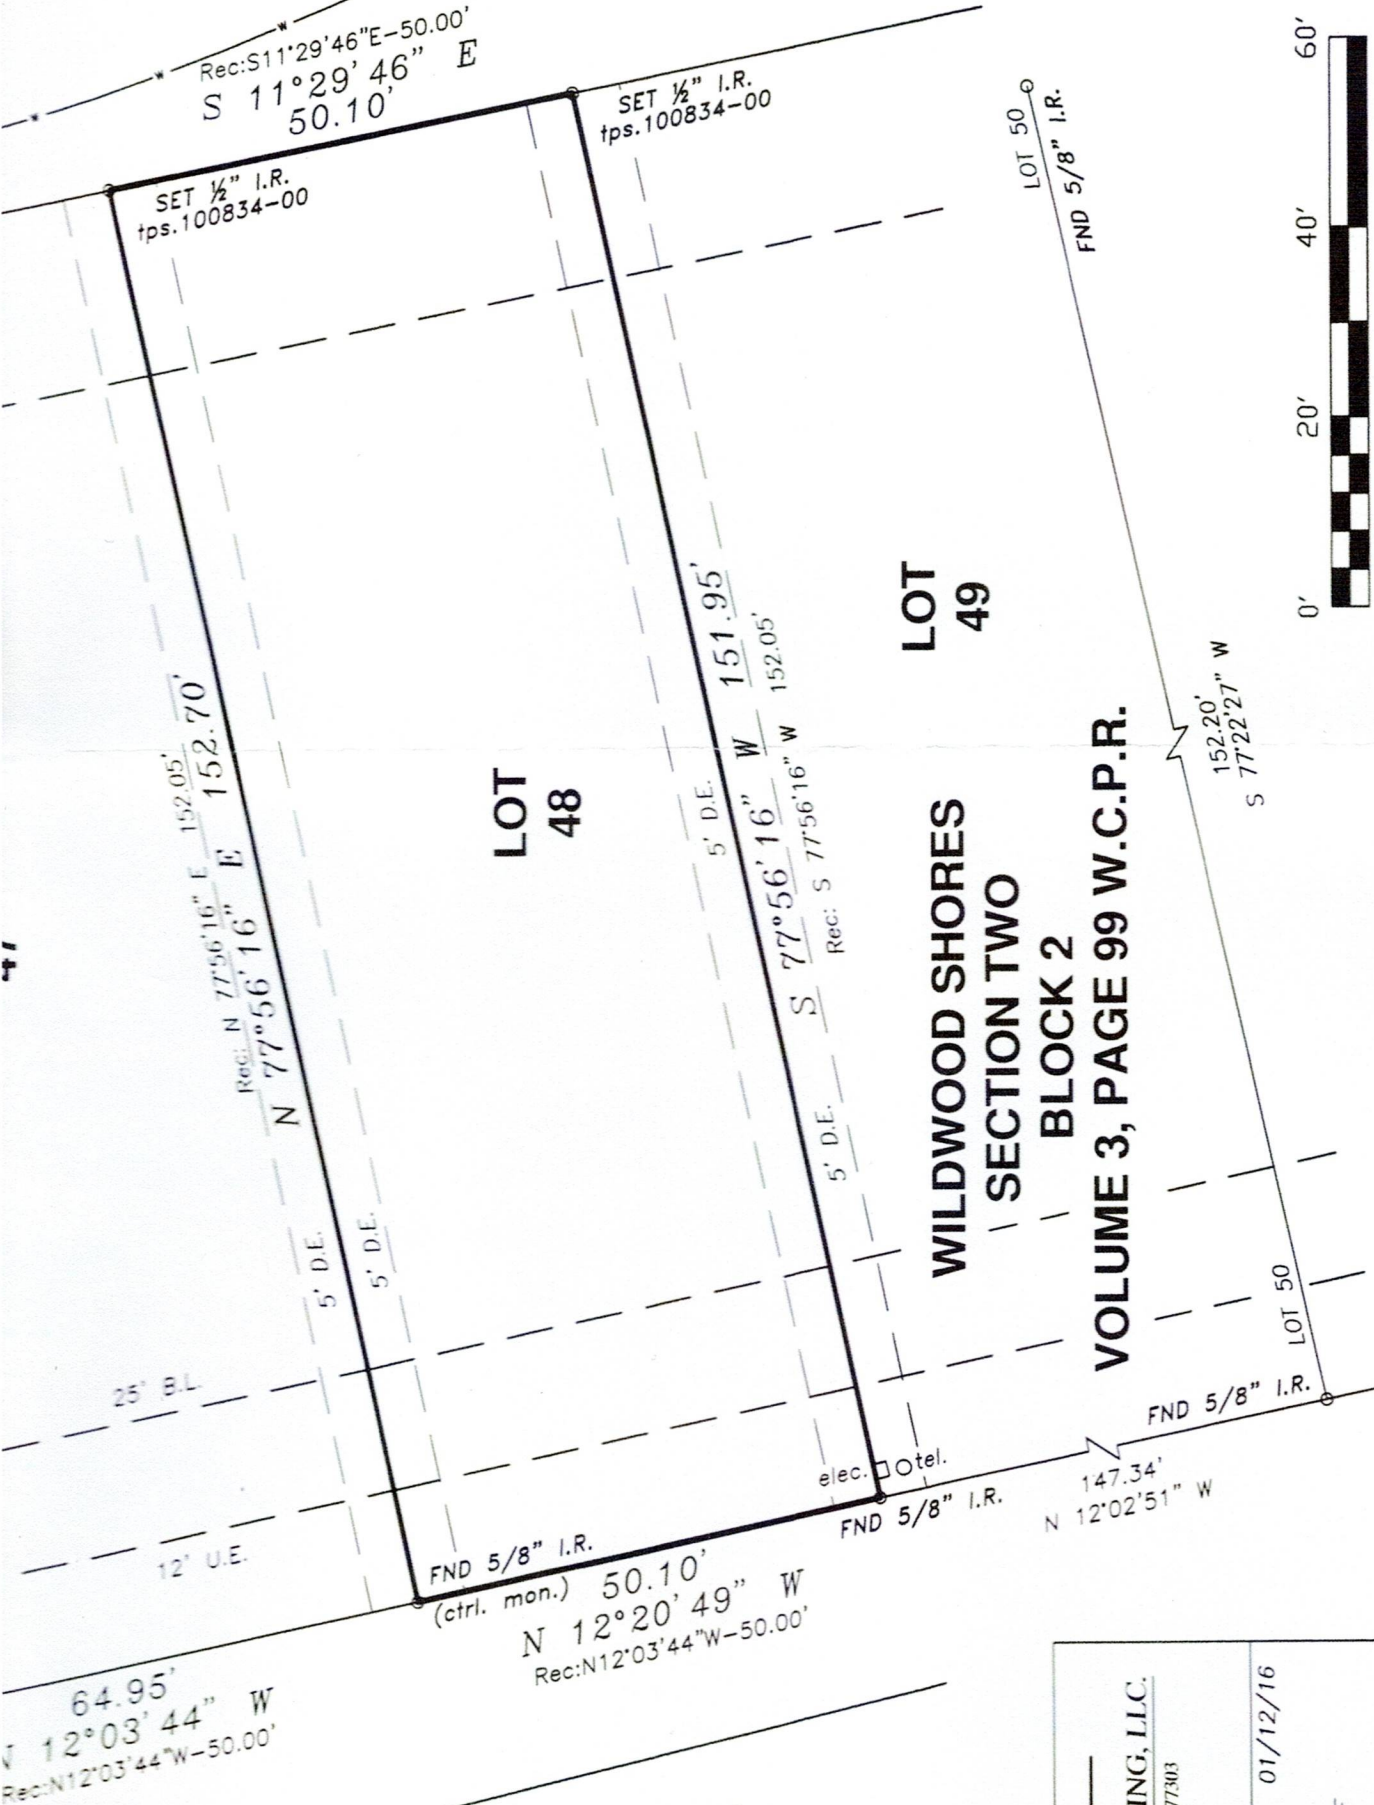

**LOT 49**

**LOT 48**

**WILDWOOD SHORES  
SECTION TWO  
BLOCK 2  
VOLUME 3, PAGE 99 W.C.P.R.**

VEYING, LLC.  
DE, TX 77303  
506-7448

DATE: 01/12/16

Y: CDF

DRIVE