



The measurements, dimensions, and other specifications shown on this document are guidelines for construction use only. The actual specifications of the finished structure may vary. This document may not be relied on as representation of what the completed structure will look like.

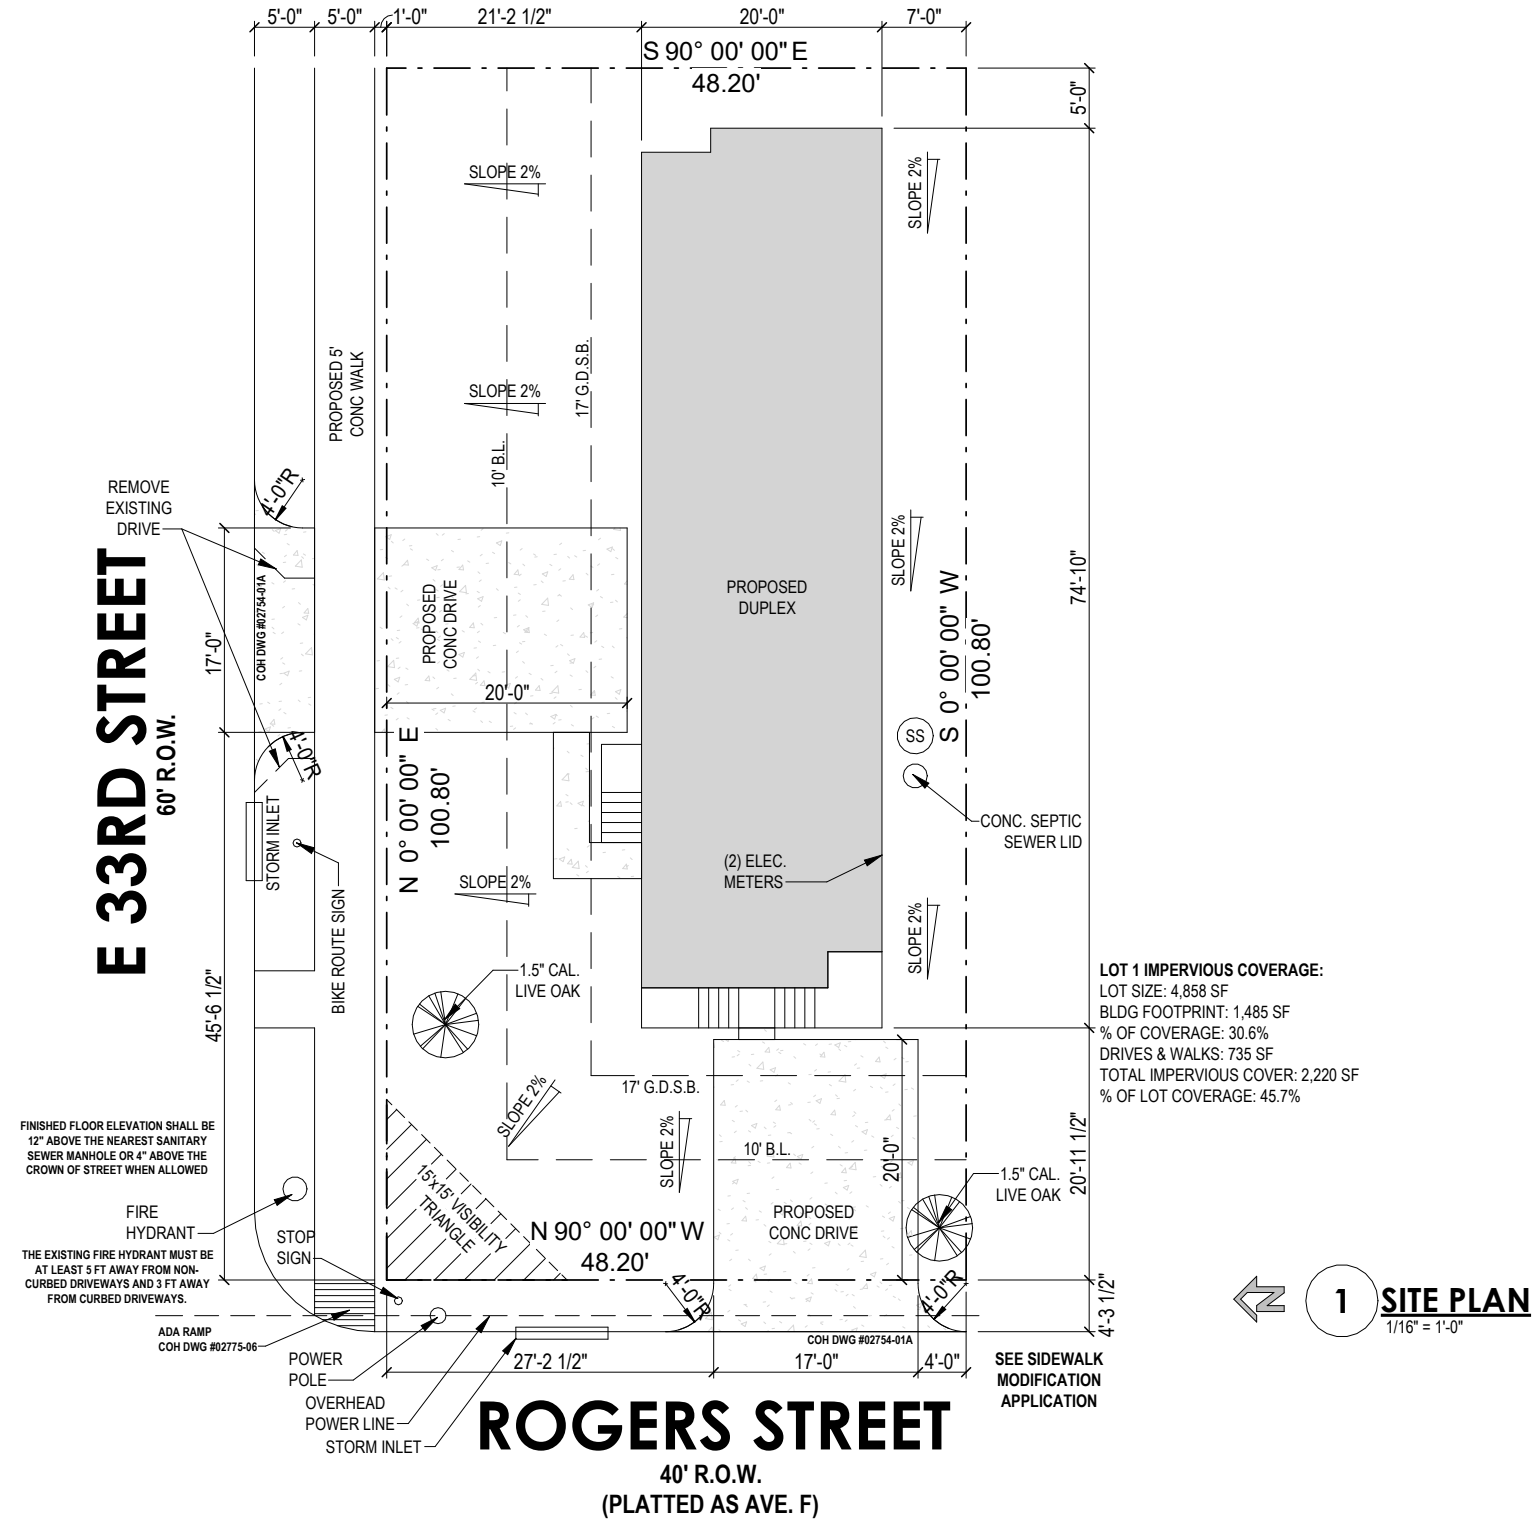

LOT 1, BLOCK 16 LULA B. MCCOMB ADDITION

A-SITE

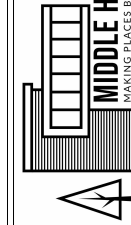

MIDDLE HOUSING DESIGN CO

MEMBER
A I B D
AMERICAN INSTITUTE OF
BUILDING DESIGN

URBAN ROW HOLDINGS
Job #223411
1002 E 33rd St, HOUSTON, TX 77022

FINAL PLANS

SITE PLAN