

MADelyn MURK
3303 NORTHLAND
DR #100
AUSTIN, TX 78731
SOUTH RIVER UNIT 1
LOT 84 (1.000 ACRES)

CYPRESS CREEK
CHURCH, INC.
P.O. BOX 1357
WIMBERLEY, TX 78676
AC461 AMASA
TURNER SURVEY
23.421 ACRES

SAM ROBERTSON
115 N PALOMA TRL
WIMBERLEY, TX 78676
WIMBERLEY HILLS
SECTION 5, LOT 4
1.23 ACRES

LYNN S
P.O.
WIMBERLEY
WIMBERLEY HILLS
SECTION 5, LOT 4
1.23 ACRES

JUANITA
102 OLD
WIMBERLEY
WIMBERLEY HILLS
SECTION 5, LOT 4
1.23 ACRES

DAVID J. BLAUSEY
461 HILL COUNTRY TRL
WIMBERLEY, TX 78676
WIMBERLEY HILLS
SECTION 5, LOT 28
0.807 ACRES


**SOUTH RIVER
(PRIVATE ROAD)**

**WHITEWATER
(PRIVATE STREET)**


ESPLANADE

OLIMITO DRIVE

LOT AREA	
AC.	10
2 AC.	0
3 AC.	0
C.	0

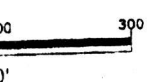

CURVE TABLE				
CURVE	LENGTH	RADIUS	CH. DIR.	CHORD
C1	37.04'	25.00'	N21°40'48"E	33.74'
C2	43.12'	30.59'	S61°11'50"E	39.64'
C3	274.15'	672.18'	S05°43'48"E	272.26'

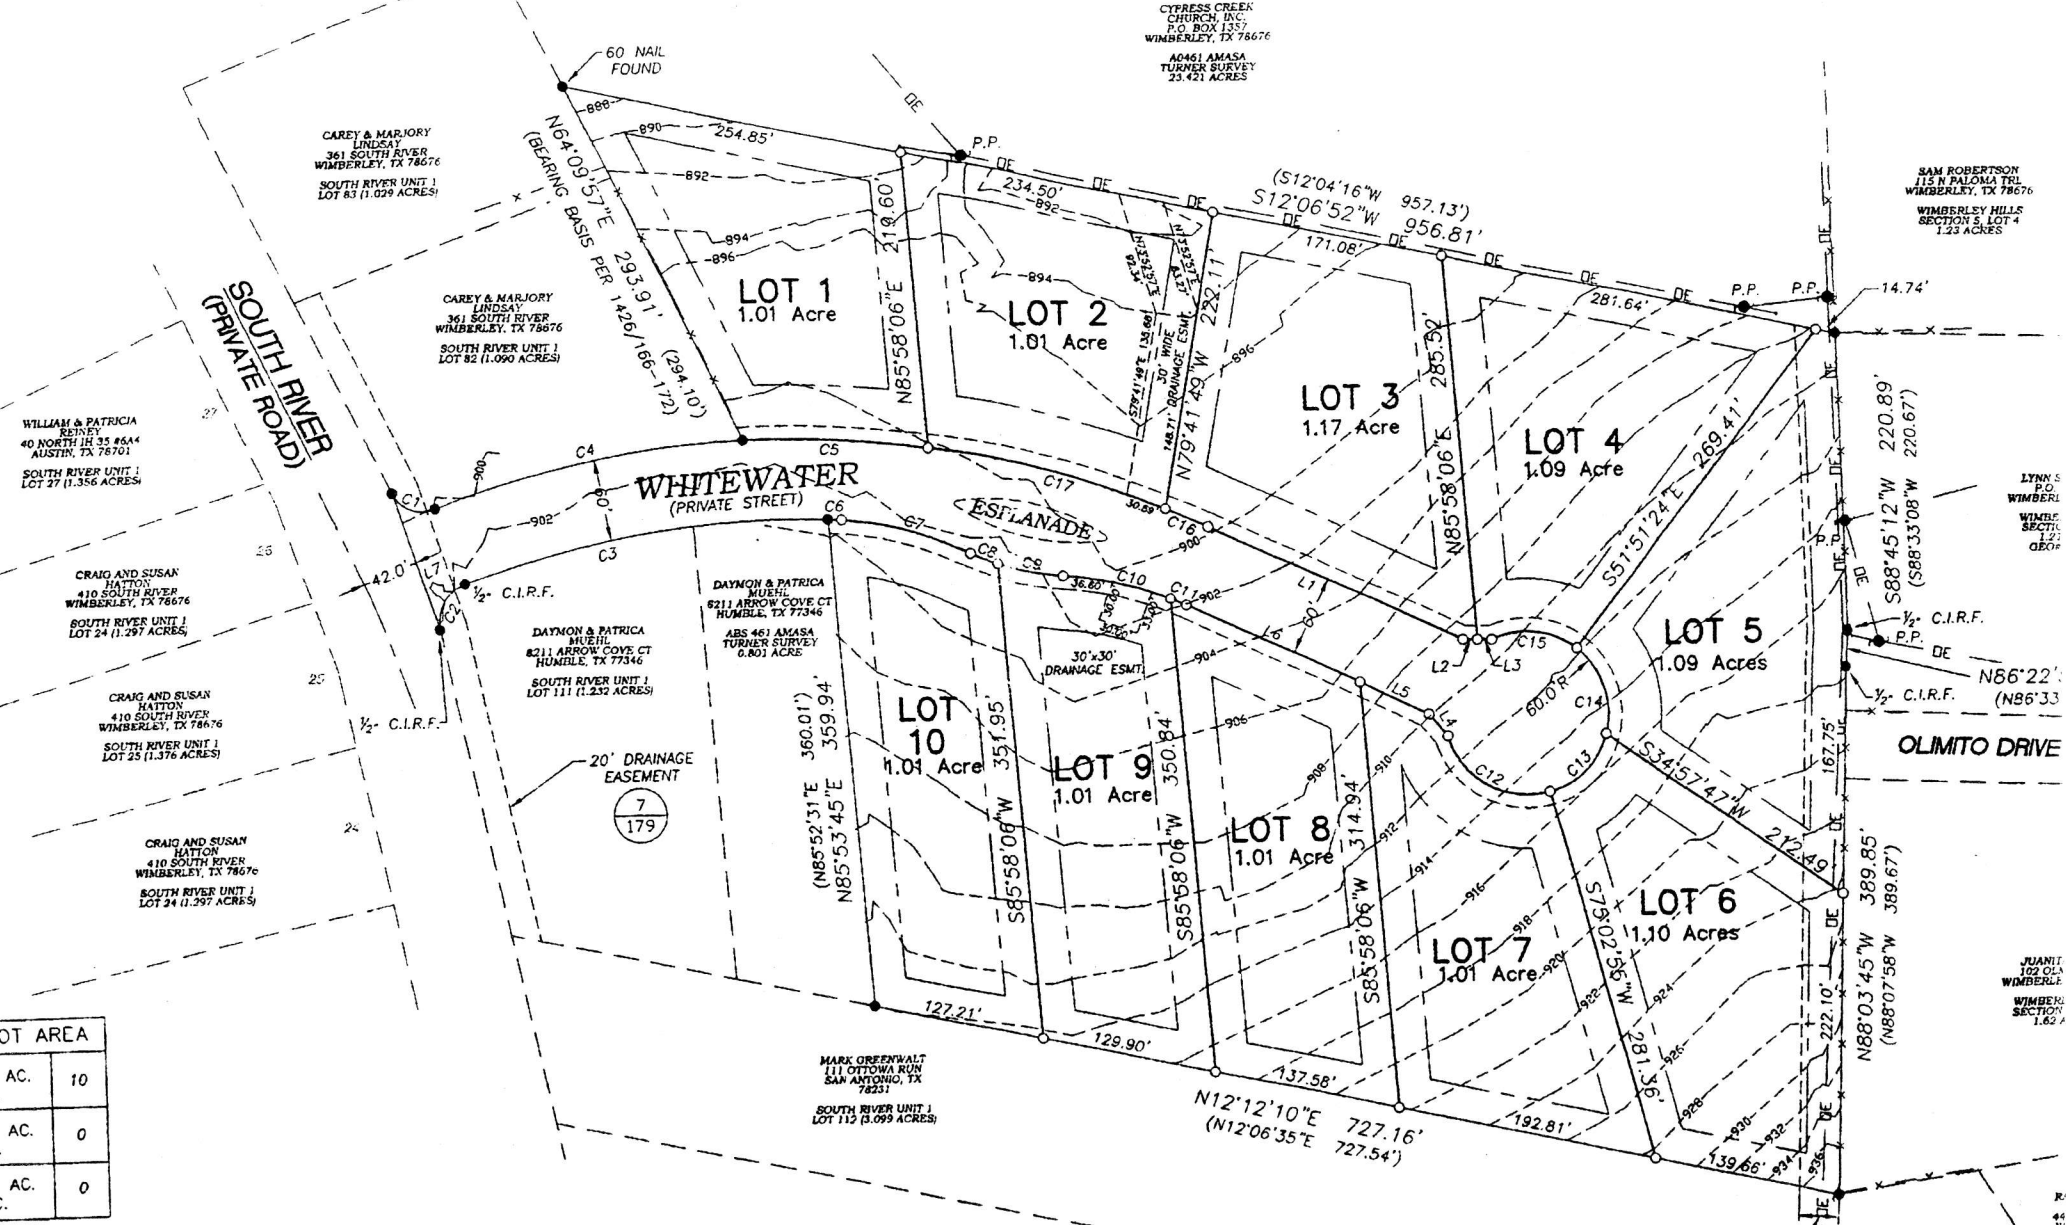

0' 300'