


THORNWOOD CIRCLE

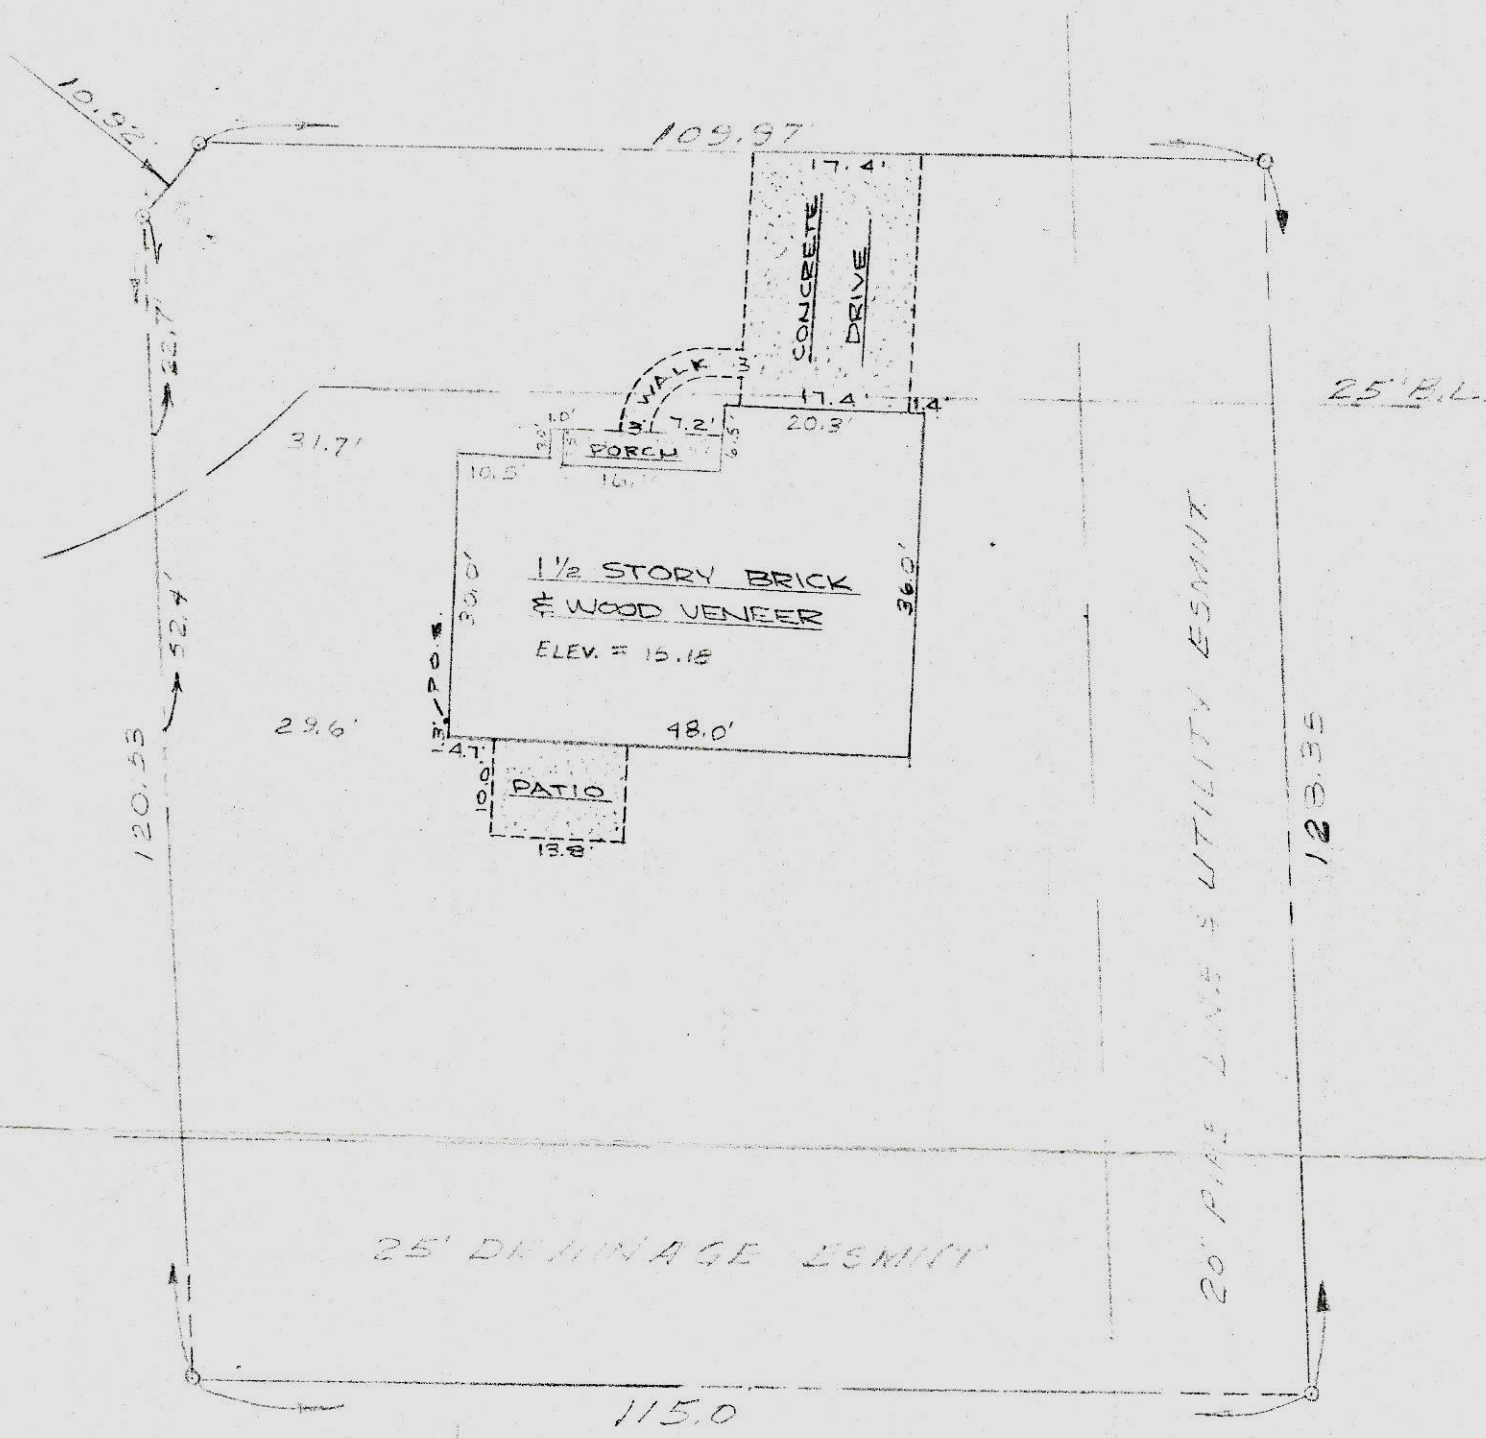

LEGEND:
Property line

Easement

Improvement

SCALE 1" = 20'

DATE OCTOBER 18, 1976 FINAL FEB 15, 1977

I certify that this is an accurate plat of a 115.0' X 123.35' X 109.97' X 10.92' X 102.55' lot known as SABR THORNWOOD CIRCLE, DICKINSON, TEXAS the property of WILLIAM H. MC GLOTHLIN ET UX FRANCES as surveyed by me, showing all improvements and being Lot 38 Block of BRIAR GLEN SECTION 1, as shown on the map which is recorded in Vol. 10 Page 69 of the maps records of GALVESTON County, Texas.

There WERE NO encroachments on this property at the time of this survey. There WAS easements reserved for AS SHOWN HEREON. It is 0 feet to the nearest street intersection.

Surveyed by Robert C. Smith, Surveyor, P. O. Box 856, League City, Texas.

Robert C. Smith
Registered Public Surveyor No. 528

