


FIRST FLOOR PLAN

1/4" = 1'-0"

11'-1" CEILING HEIGHT U.O.N.
ALL ANGLES 45 DEGREES U.O.N.

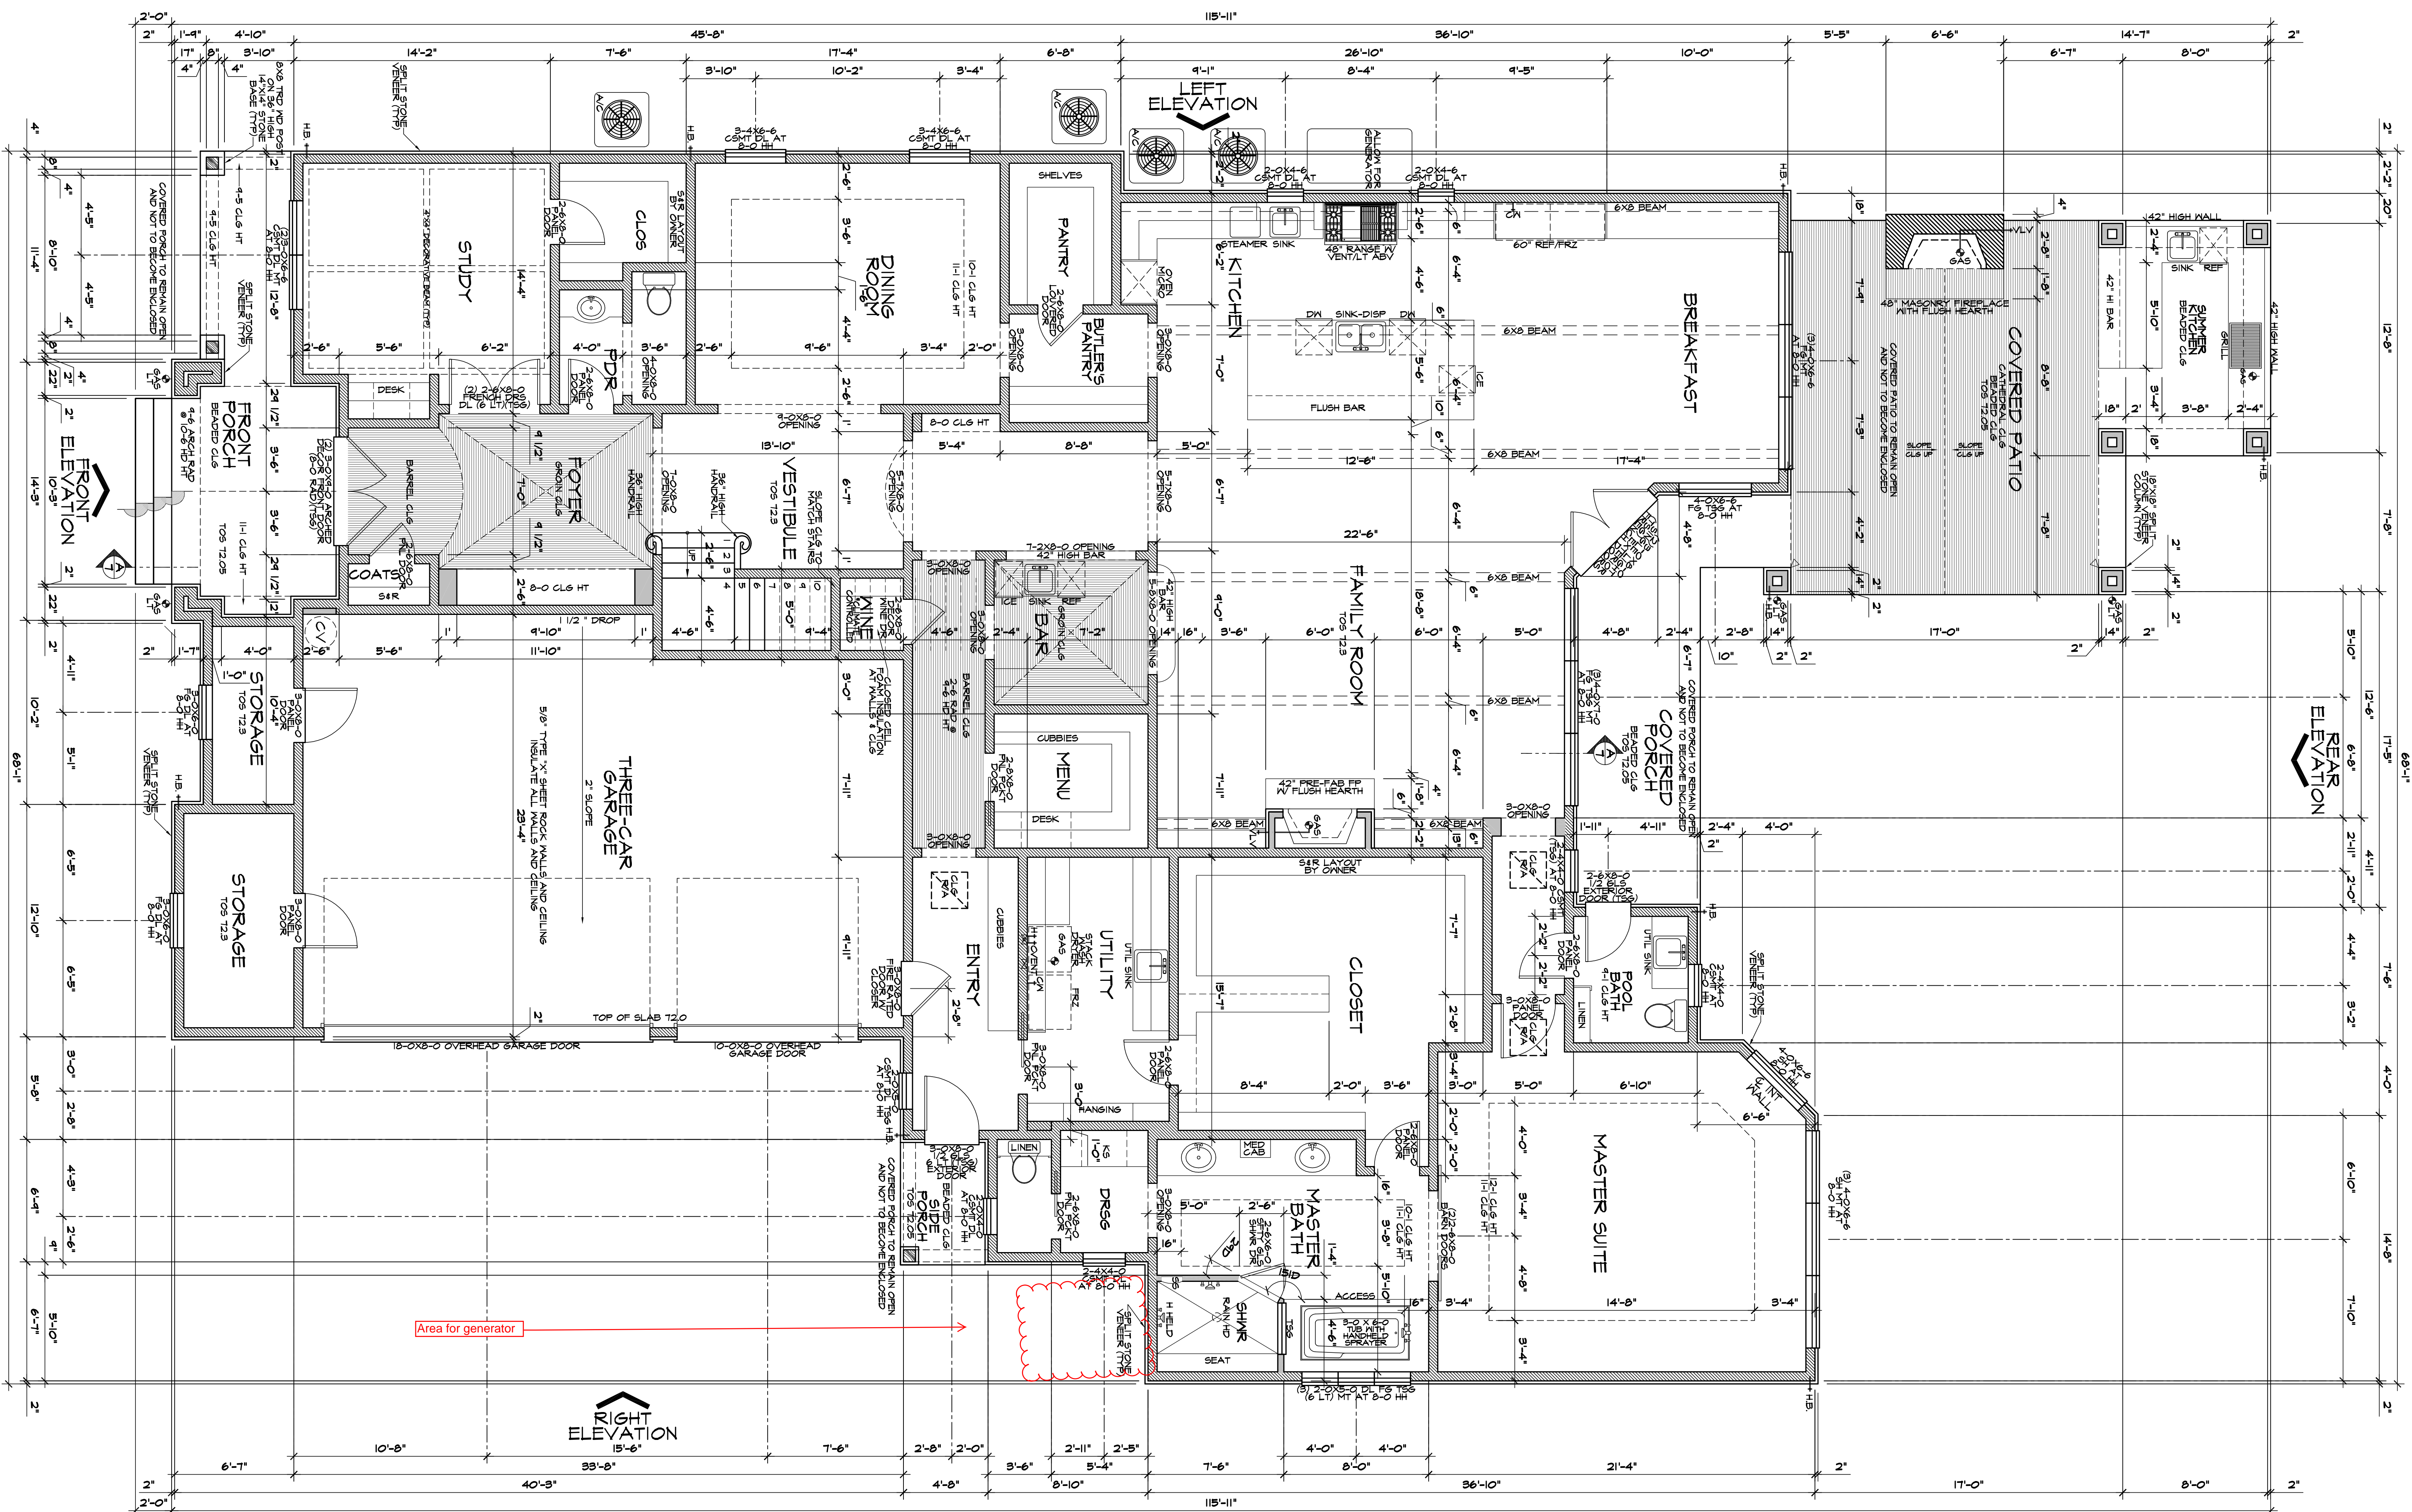

DOOR AND WINDOW NOTES

ALL EXTERIOR GLASS DOORS TO BE TEMPERED SAFETY GLASS
 ALL EXTERIOR GLASS WINDOWS TO BE TEMPERED SAFETY GLASS
 PROVIDE SAFETY GLASS FOR HAZARDOUS LOCATIONS PER SECTION R008.4
 ALL OPERABLE WINDOWS AT SECOND FLOOR TO COMPLY WITH IBC R610.2
 6MM "CLASHED"
 DL = DIVIDED-LITE
 FS = FIXED GLASS
 H = HEAD HEIGHT

SQUARE FOOTAGE

| | |
|---------------|---------|
| FIRST FLOOR | 3193 SF |
| SECOND FLOOR | 2800 SF |
| LIVING AREA | 6533 SF |
| FRONT PORCH | 200 SF |
| SIDE PORCH | 32 SF |
| COVERED DECK | 203 SF |
| COVERED PORCH | 166 SF |
| COVERED PATIO | 461 SF |
| GARAGE | 401 SF |
| TOTAL AREA | 8524 SF |

MALL LEGEND

2x4 STUD MALL
 2x6 STUD MALL

REPRODUCTION OF THESE PLANS
 IN WHOLE OR PART IS STRICTLY
 PROHIBITED BY COPYRIGHT LAWS.
 FOR ADDITIONAL COPIES CONTACT
 KENT & KENT INC.

2400 MITCHELL
 HOUSTON, TX 77043
 713-471-0777
 dkent@kentandkent.com

RESIDENCE FOR:
 PROJECT LOCATION:

JAMES AND SANDRA WALKER
 430 CLEAR SPRING - NOTTINGHAM FOREST

COPYRIGHT NO. 14, KENT & KENT INC, ALL RIGHTS RESERVED

