
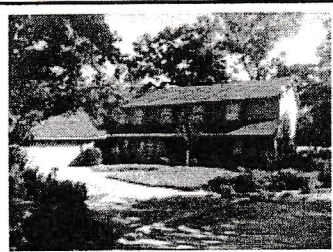


GF NO. 1519-11-1343 AMERICAN TITLE
 ADDRESS: 10816 COLONY WOOD PLACE
 THE WOODLANDS, TEXAS 77380
 BORROWER: MARIA S. DORST

LOT 31, BLOCK 6
THE WOODLANDS
VILLAGE OF GROGAN'S MILL, SECTION 2
 A SUBDIVISION IN MONTGOMERY COUNTY, TEXAS
 ACCORDING TO THE MAP OR PLAT THEREOF RECORDED
 IN CABINET A, SHEET 151-A, OF THE MAP RECORDS
 OF MONTGOMERY COUNTY, TEXAS

SCALE: 1" = 40'

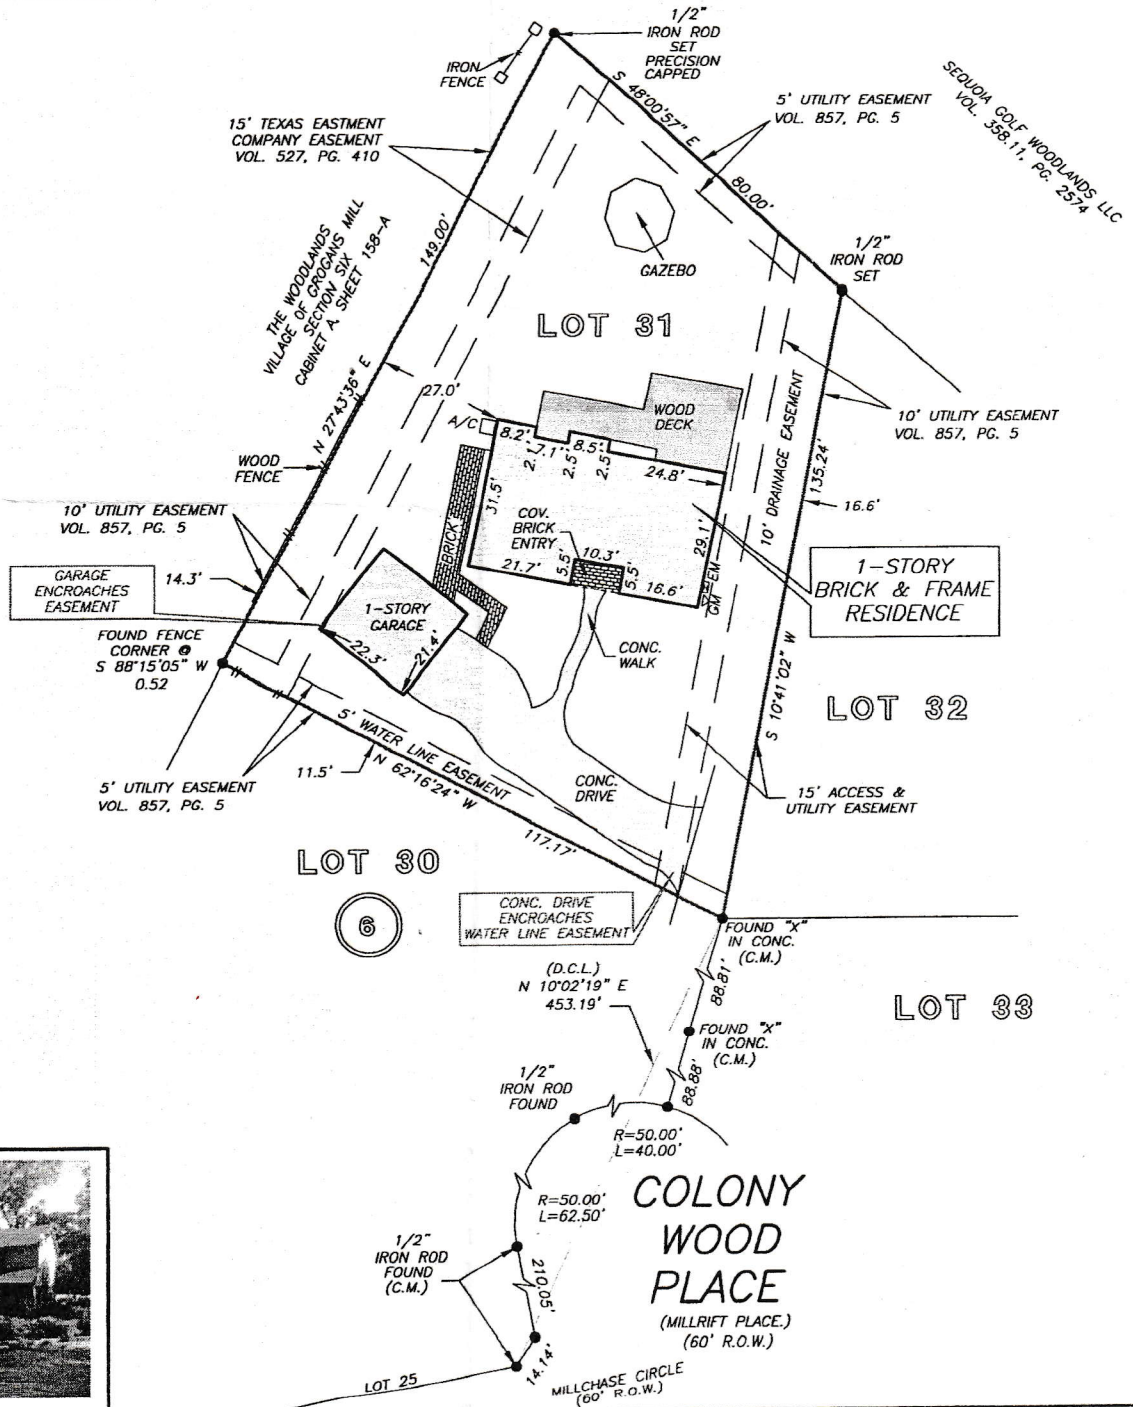

THIS PROPERTY DOES NOT LIE WITHIN THE
 100 YEAR FLOOD PLAIN AS PER FIRM
 PANEL NO. 48339C 0540 F
 MAP REVISION: 12/19/1996
 ZONE V

I HEREBY CERTIFY THAT THIS SURVEY WAS MADE
 ON THE GROUND, THAT THIS PLAT CORRECTLY
 REPRESENTS THE FACTS FOUND AT THE
 TIME OF SURVEY AND THAT THERE ARE NO
 ENCROACHMENTS APPARENT ON THE GROUND,
 EXCEPT AS SHOWN HEREON. THIS SURVEY IS

