

ADDRESS : 4844 BRISCOE STREET
HOUSTON, TX 77033

OWNER : MAYBERRY HOMES


TITLE CO : N/A

GE NO : N/A

LENDER : N/A

A FINAL SURVEY OF
LOT 2, BLOCK 1
MAYBERRY ESTATES

ACCORDING TO THE MAP OR PLAT THEREOF
RECORDED IN VOLUME, PAGE FILM CODE NO. 643192
OF THE MAP RECORDS OF HARRIS COUNTY, TEXAS

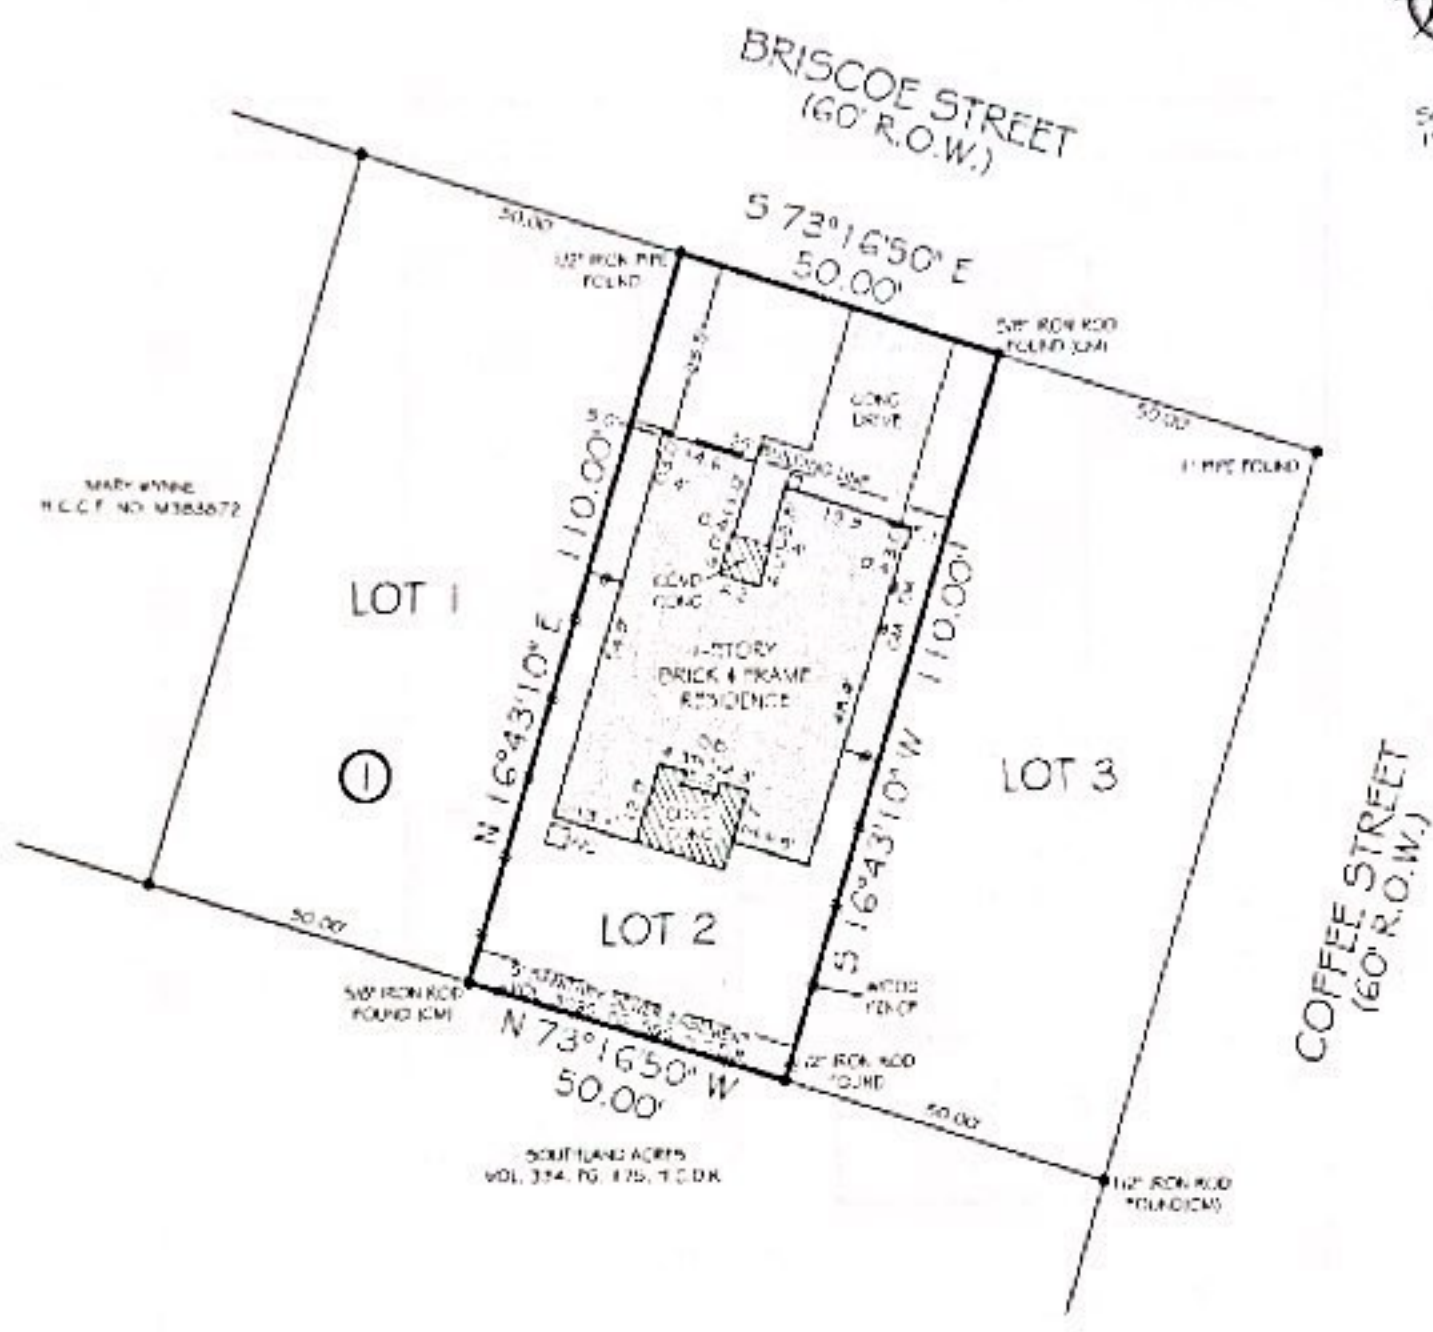

NOTES
1) ALL BEARINGS SHOWN ARE REFERENCED PER RECORDED PLAT

2) THIS SURVEY WAS PREPARED WITHOUT A TITLE COMMITMENT.
OTHER EASEMENTS AND/OR BUILDING LINES MAY AFFECT THIS TRACT.

LEGEND
E.A. - CONTRACTING ALIGNMENT
R.O.W. - RIGHT OF WAY
H.C.O.R. - HARRIS COUNTY FILED RECORD

PRIME TEXAS SURVEYS

JOB NO: 12-0403
DATE: JULY 27, 2012

I HEREBY CERTIFY THAT THIS SURVEY WAS MADE ON THE GROUND UNDER MY SUPERVISION AND THAT IT CORRECTLY REPRESENTS THE FACTS FOUND AT THE TIME OF THE SURVEY. THERE WERE NO ENCROACHMENTS APPARENT ON THE GROUND EXCEPT AS SHOWN HEREON.

FLOOD INFORMATION
THIS TRACT DOES NOT APPEAR TO BE WITHIN THE 100 YEAR FLOOD PLAIN AND IS IN ZONE 'X' AS LOCATED BY F.E.M.A. FLOOD INSURANCE RATE PANEL NO: 48201C0890L DATED: 06-18-2007

PIOTR A. UEBSKI
R.P.L.S. NO. 5902

Mayberry HOMES, INC.

4412 ALAMEDA STREET
HOUSTON, TX 77004
713-523-8585

Ana Tobias

PRIME TEXAS SURVEYS
2417 NORTH FWY
HOUSTON TX, 77009

WWW.PRIMETXSURVEYS.COM
ORDERS@PRIMETXSURVEYS.COM

DIR 713-864-2400
FAX 713-869-1008