


PRECISE LAND SURVEYING, INC.
 DALLAS/FORT WORTH HOUSTON
 4625 EASTOVER DR. 9136 KATY FREEWAY
 MESQUITE, TX 75149 HOUSTON, TX 77024
 PH. 877.581.7072 FX. 1.888.438.1273

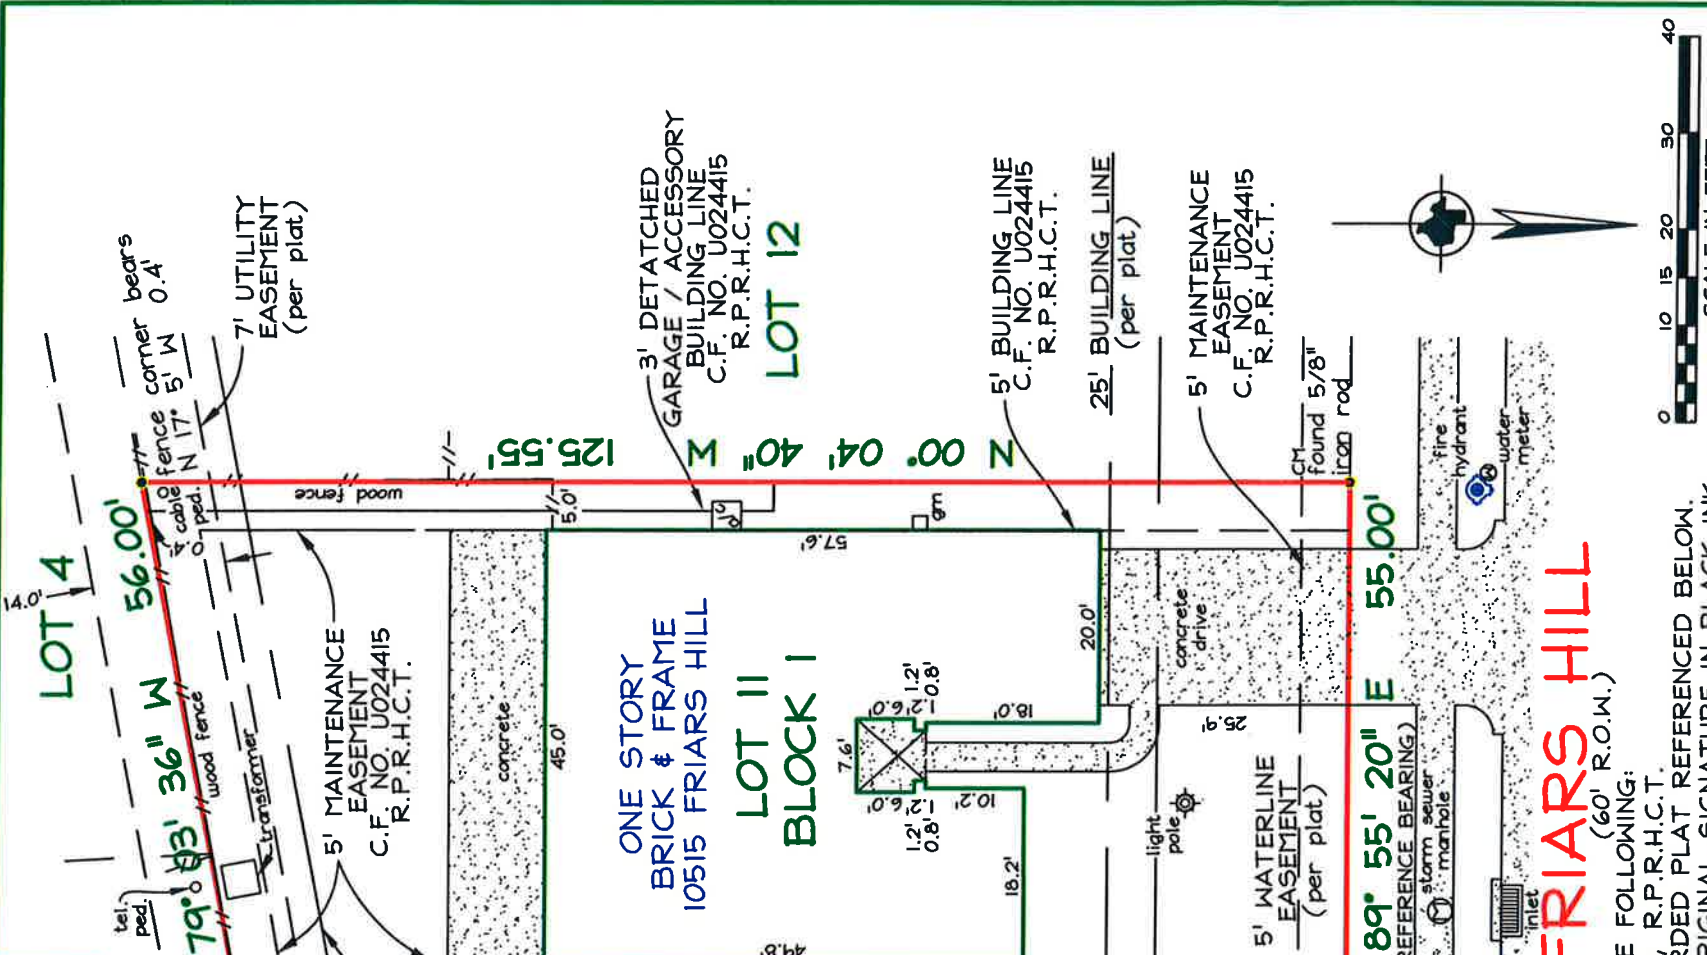


FRIARS HILL
 (60' R.O.W.)

NOTES:
 CM = CONTROLLING MONUMENT.
 THIS PROPERTY IS AFFECTED BY THE FOLLOWING:
 (10e)-AGREEMENT, C.F. NO. U703040, R.P.R.H.C.T.
 BEARINGS ARE BASED ON THE RECORDED PLAT REFERENCED BELOW.
 THIS SURVEY IS VALID ONLY WITH ORIGINAL SIGNATURE IN BLACK INK.

THIS IS TO DECLARE that on this date a survey was made on the ground, under my direction and supervision of the property located at 10515 FRIARS HILL, and Being Lot Eleven (11), Block One (1), of SCHROEDER OAKS VILLAGE, SECTION TWO, an addition in Harris County, Texas, according to the Map or Plat thereof recorded under Film Code No. 457138, of the Map Records of Harris County, Texas.

There are no visible conflicts or protrusions, except as shown.
 The subject property does not appear to lie within the limits of a 100-year flood hazard zone according to the map published by the Federal Emergency Management Agency, and has a Zone "X" Rating as shown by Map No. 48201C0430 L, dated JUNE 18, 2007. The statement that the property does or does not lie within a 100-year flood zone is not to be taken as a representation that the property will or will not flood. This survey is not to be used for construction purposes and is for the exclusive use of the hereon named purchaser, mortgage company, and title company only and this survey is made pursuant to that one certain title commitment under the GF number shown hereon, provided by the title company named hereon and that on this date the easements, rights-of-way or other locatable matters of record of which the undersigned has knowledge or has been advised, are as shown or noted hereon. This survey is subject to any and all covenants and restrictions of record pertaining to the recorded plat.

DATE: _____ TECH: JN FIELD: MD
 FIELD DATE: 05/31/11 JOB NO: 911-1161
 REVISED: _____

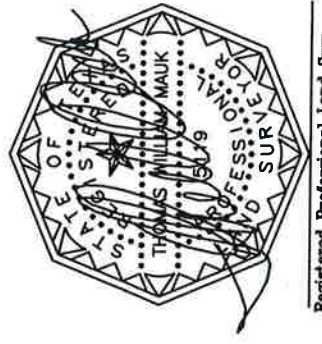

Registered Professional Land Surveyor

GF NO. 1120134621
 MAPSCO NO: 369-P
 STEWART TITLE

CORNERSTONE MORTGAGE COMPANY

ACCEPTED BY: _____

