



11830 TELGE ROAD  
 CYPRESS, TEXAS 77429  
 STUDIO 281.955.5504  
 FAX 281.955.5524

**IFEANYI RESIDENCE  
 MR. AND MRS. IFEANYI**

7011 FM 723 Road - Richmond, Tx 77406




ISSUE	DATE
CONSTRUCTION	09-28-2020
REVISION 1	03-05-2021
REVISION 2	03-04-2021
REVISION 3	05-07-2021
REVISION 4	07-01-2021

SCALE NOTE:  
 11X17 SHIT - SCALED HALF  
 24X36 SHIT - SCALE AS INDICATED

PROJECT NO:  
 FILE: 20005-00-101-AB-SY-EXIST

COPYRIGHT UPON ISSUE  
 INSITE ARCHITECTURE, INC.  
 ALL RIGHTS RESERVED

AB-101

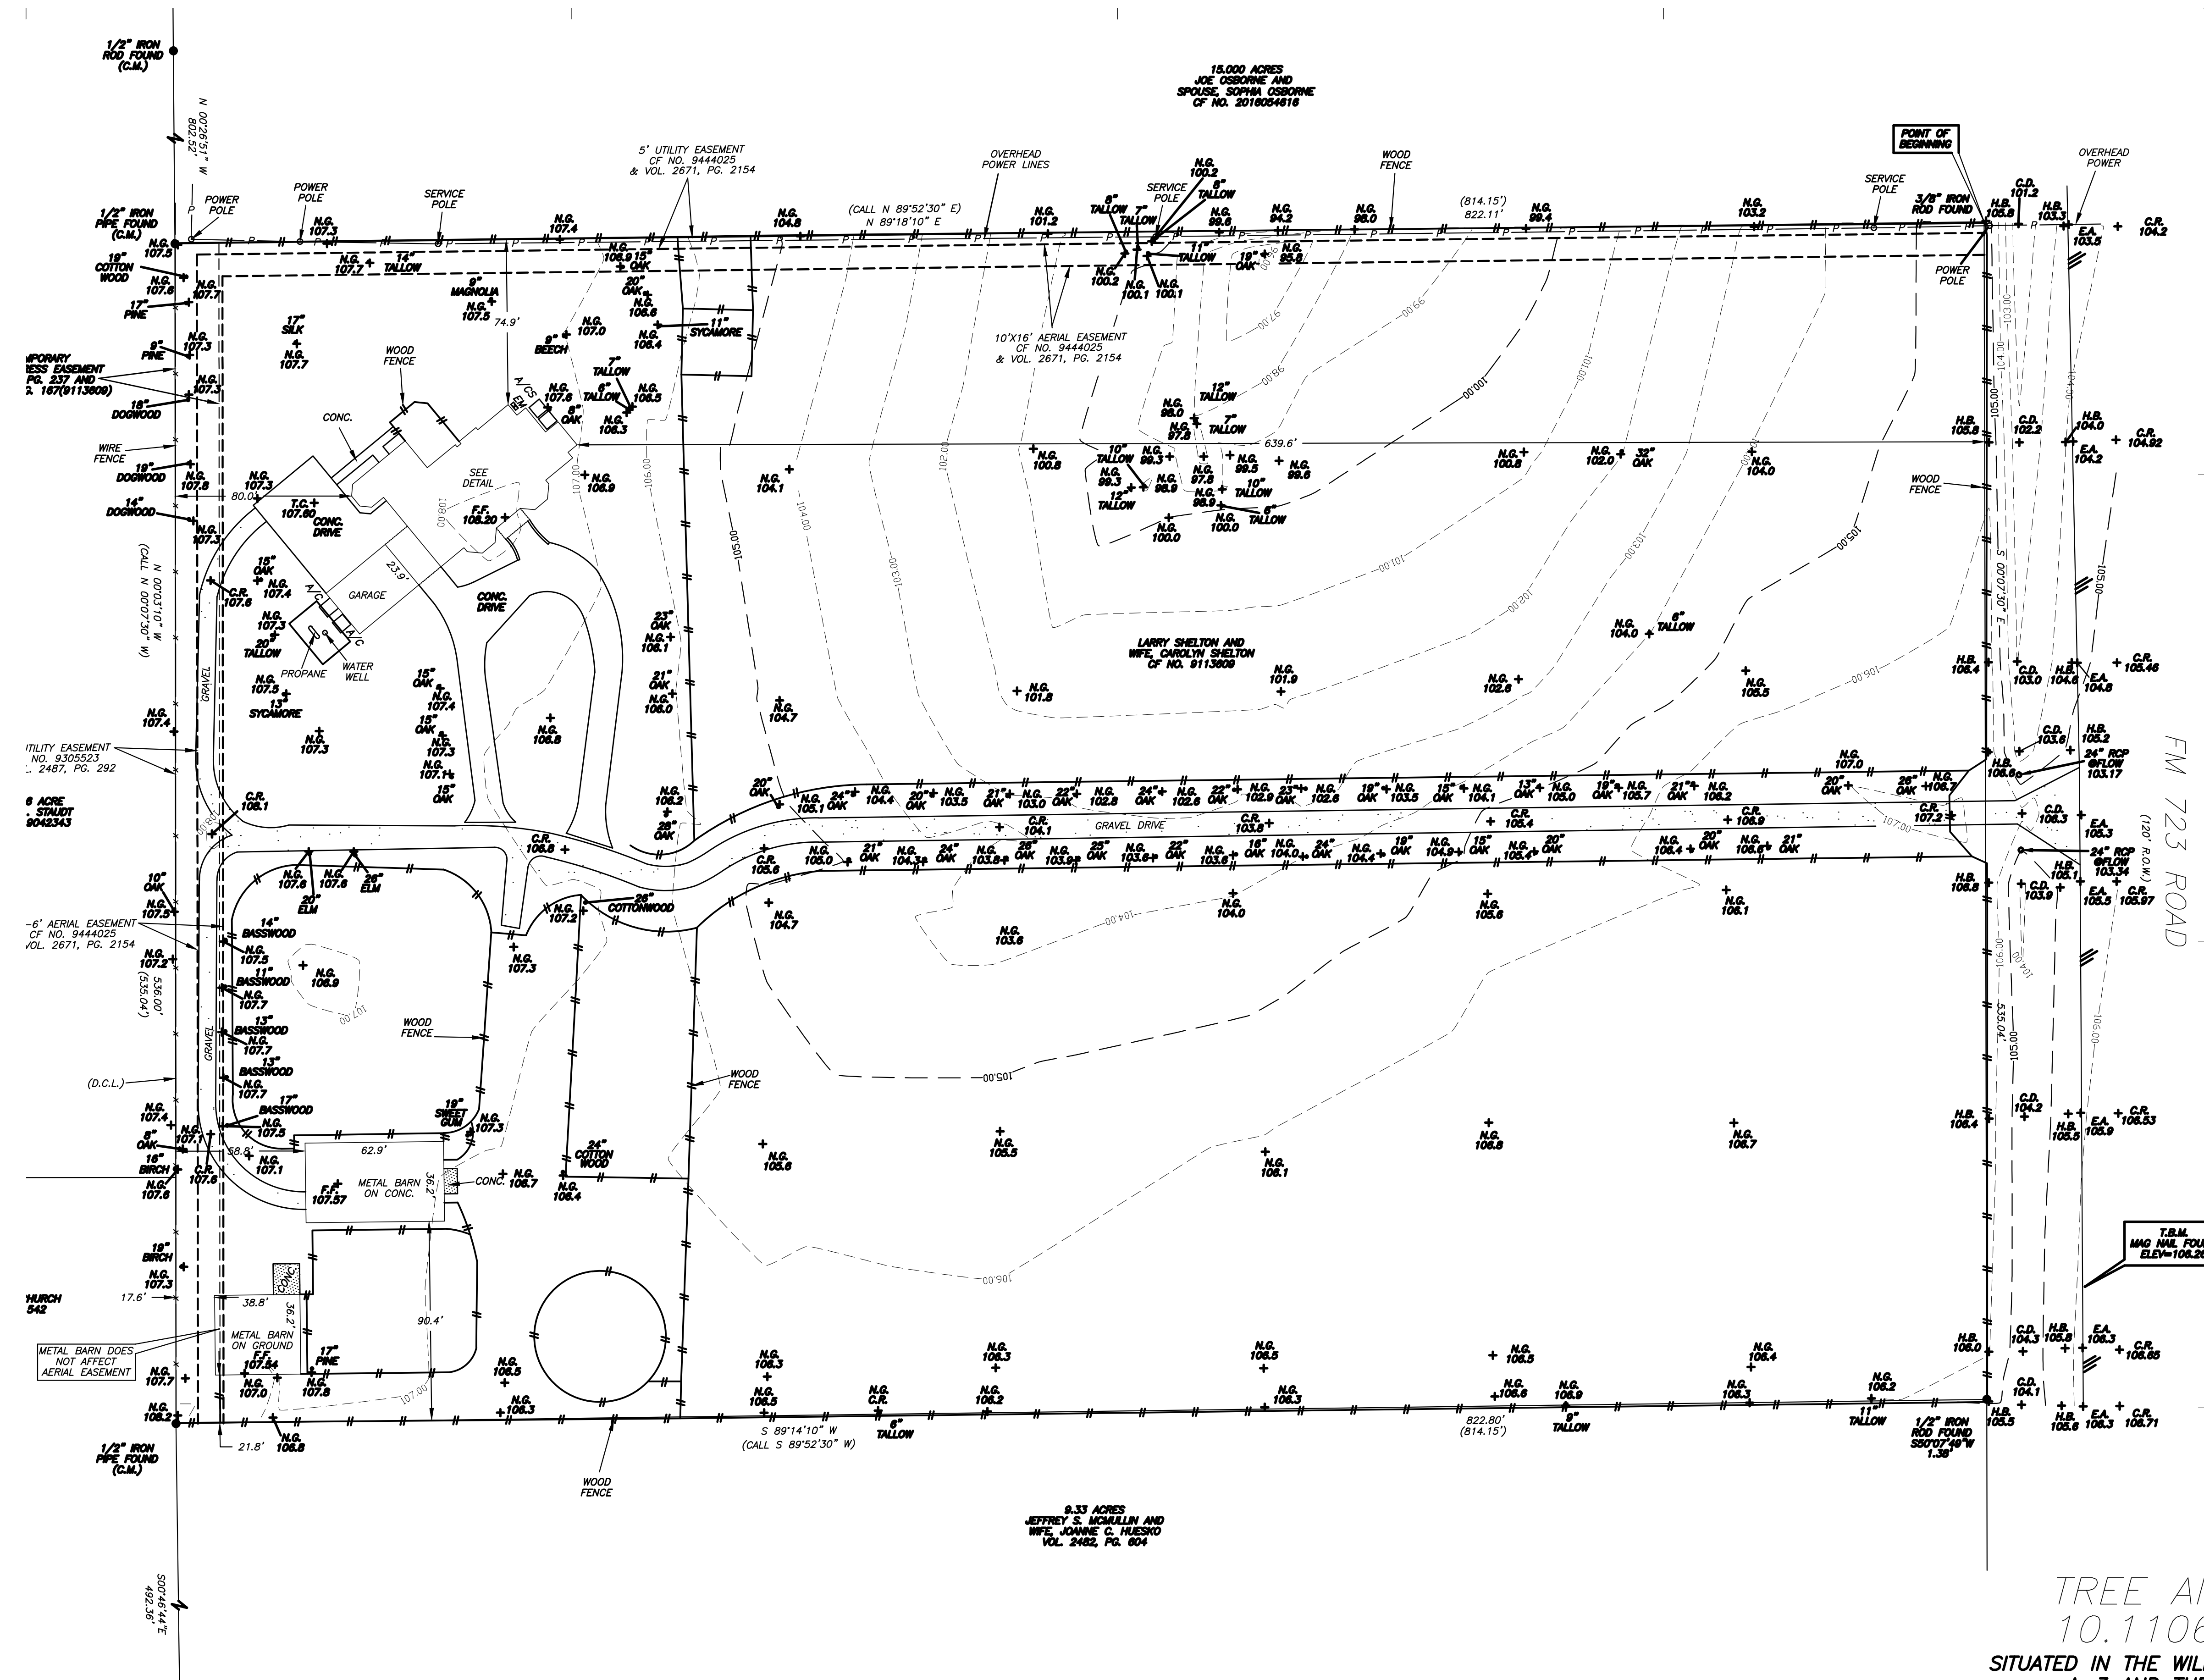

**TREE AN  
 10.1106  
 SITUATED IN THE WILL**