


Scale: 1" = 100'
 Basis of Bearings & Distances
 Grid North, State Plane Coordinate System of
 1983, Central Zone, Leica RTK Network
JAMES WHITESIDES SURVEY
A-62

Called 10.00 Acres
 Eklan Enterprises, LLC
 (2020-312847)

Called 10.01 Acres
 Brandi Riker, et al
 (1702-510)

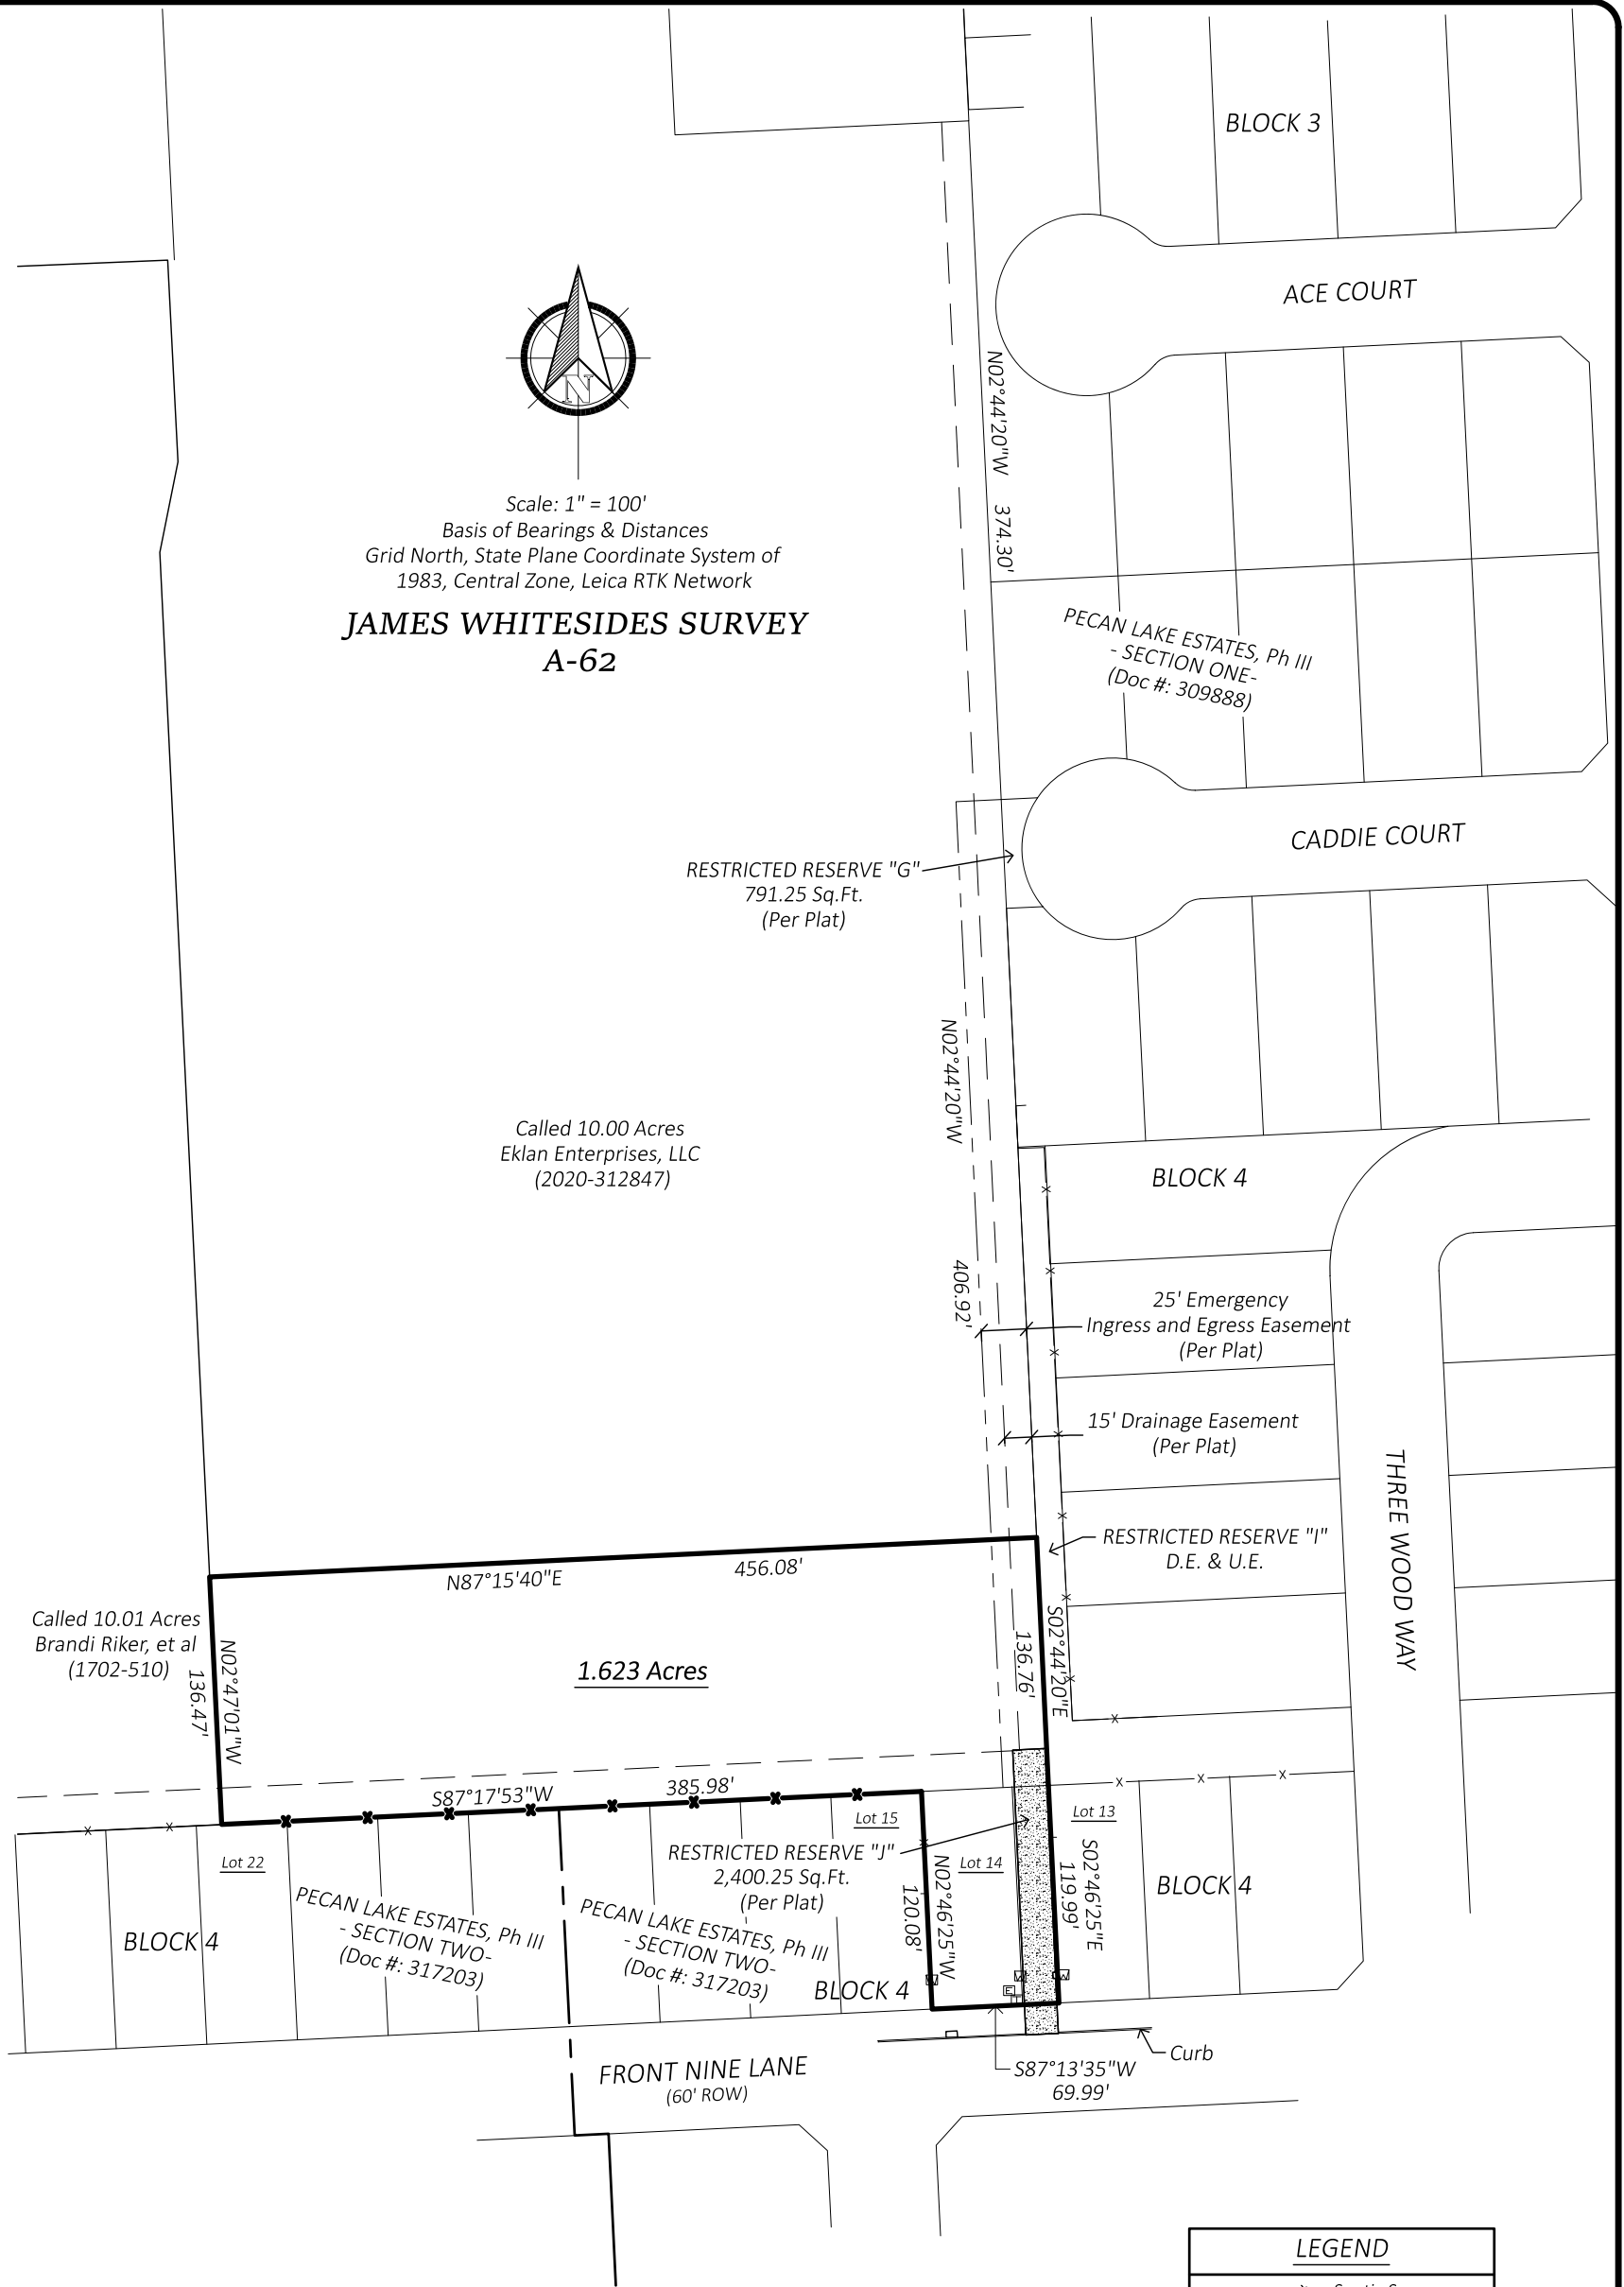

LEGEND	
	Septic Sprayers
	Tele-Fiber Box
	Electric Meter
	Water Meter
	Guy Wire
	Power Pole
	Aerial Electric Line
	Fence

PRELIMINARY
 2024-01-17

Wisnoski Land Surveying LLC
 PO Box 1744
 Navasota, Texas 77868
 936-870-7100
 TBPELS Firm #: 10085300 ©

Job #:
 2023-04-27-02