
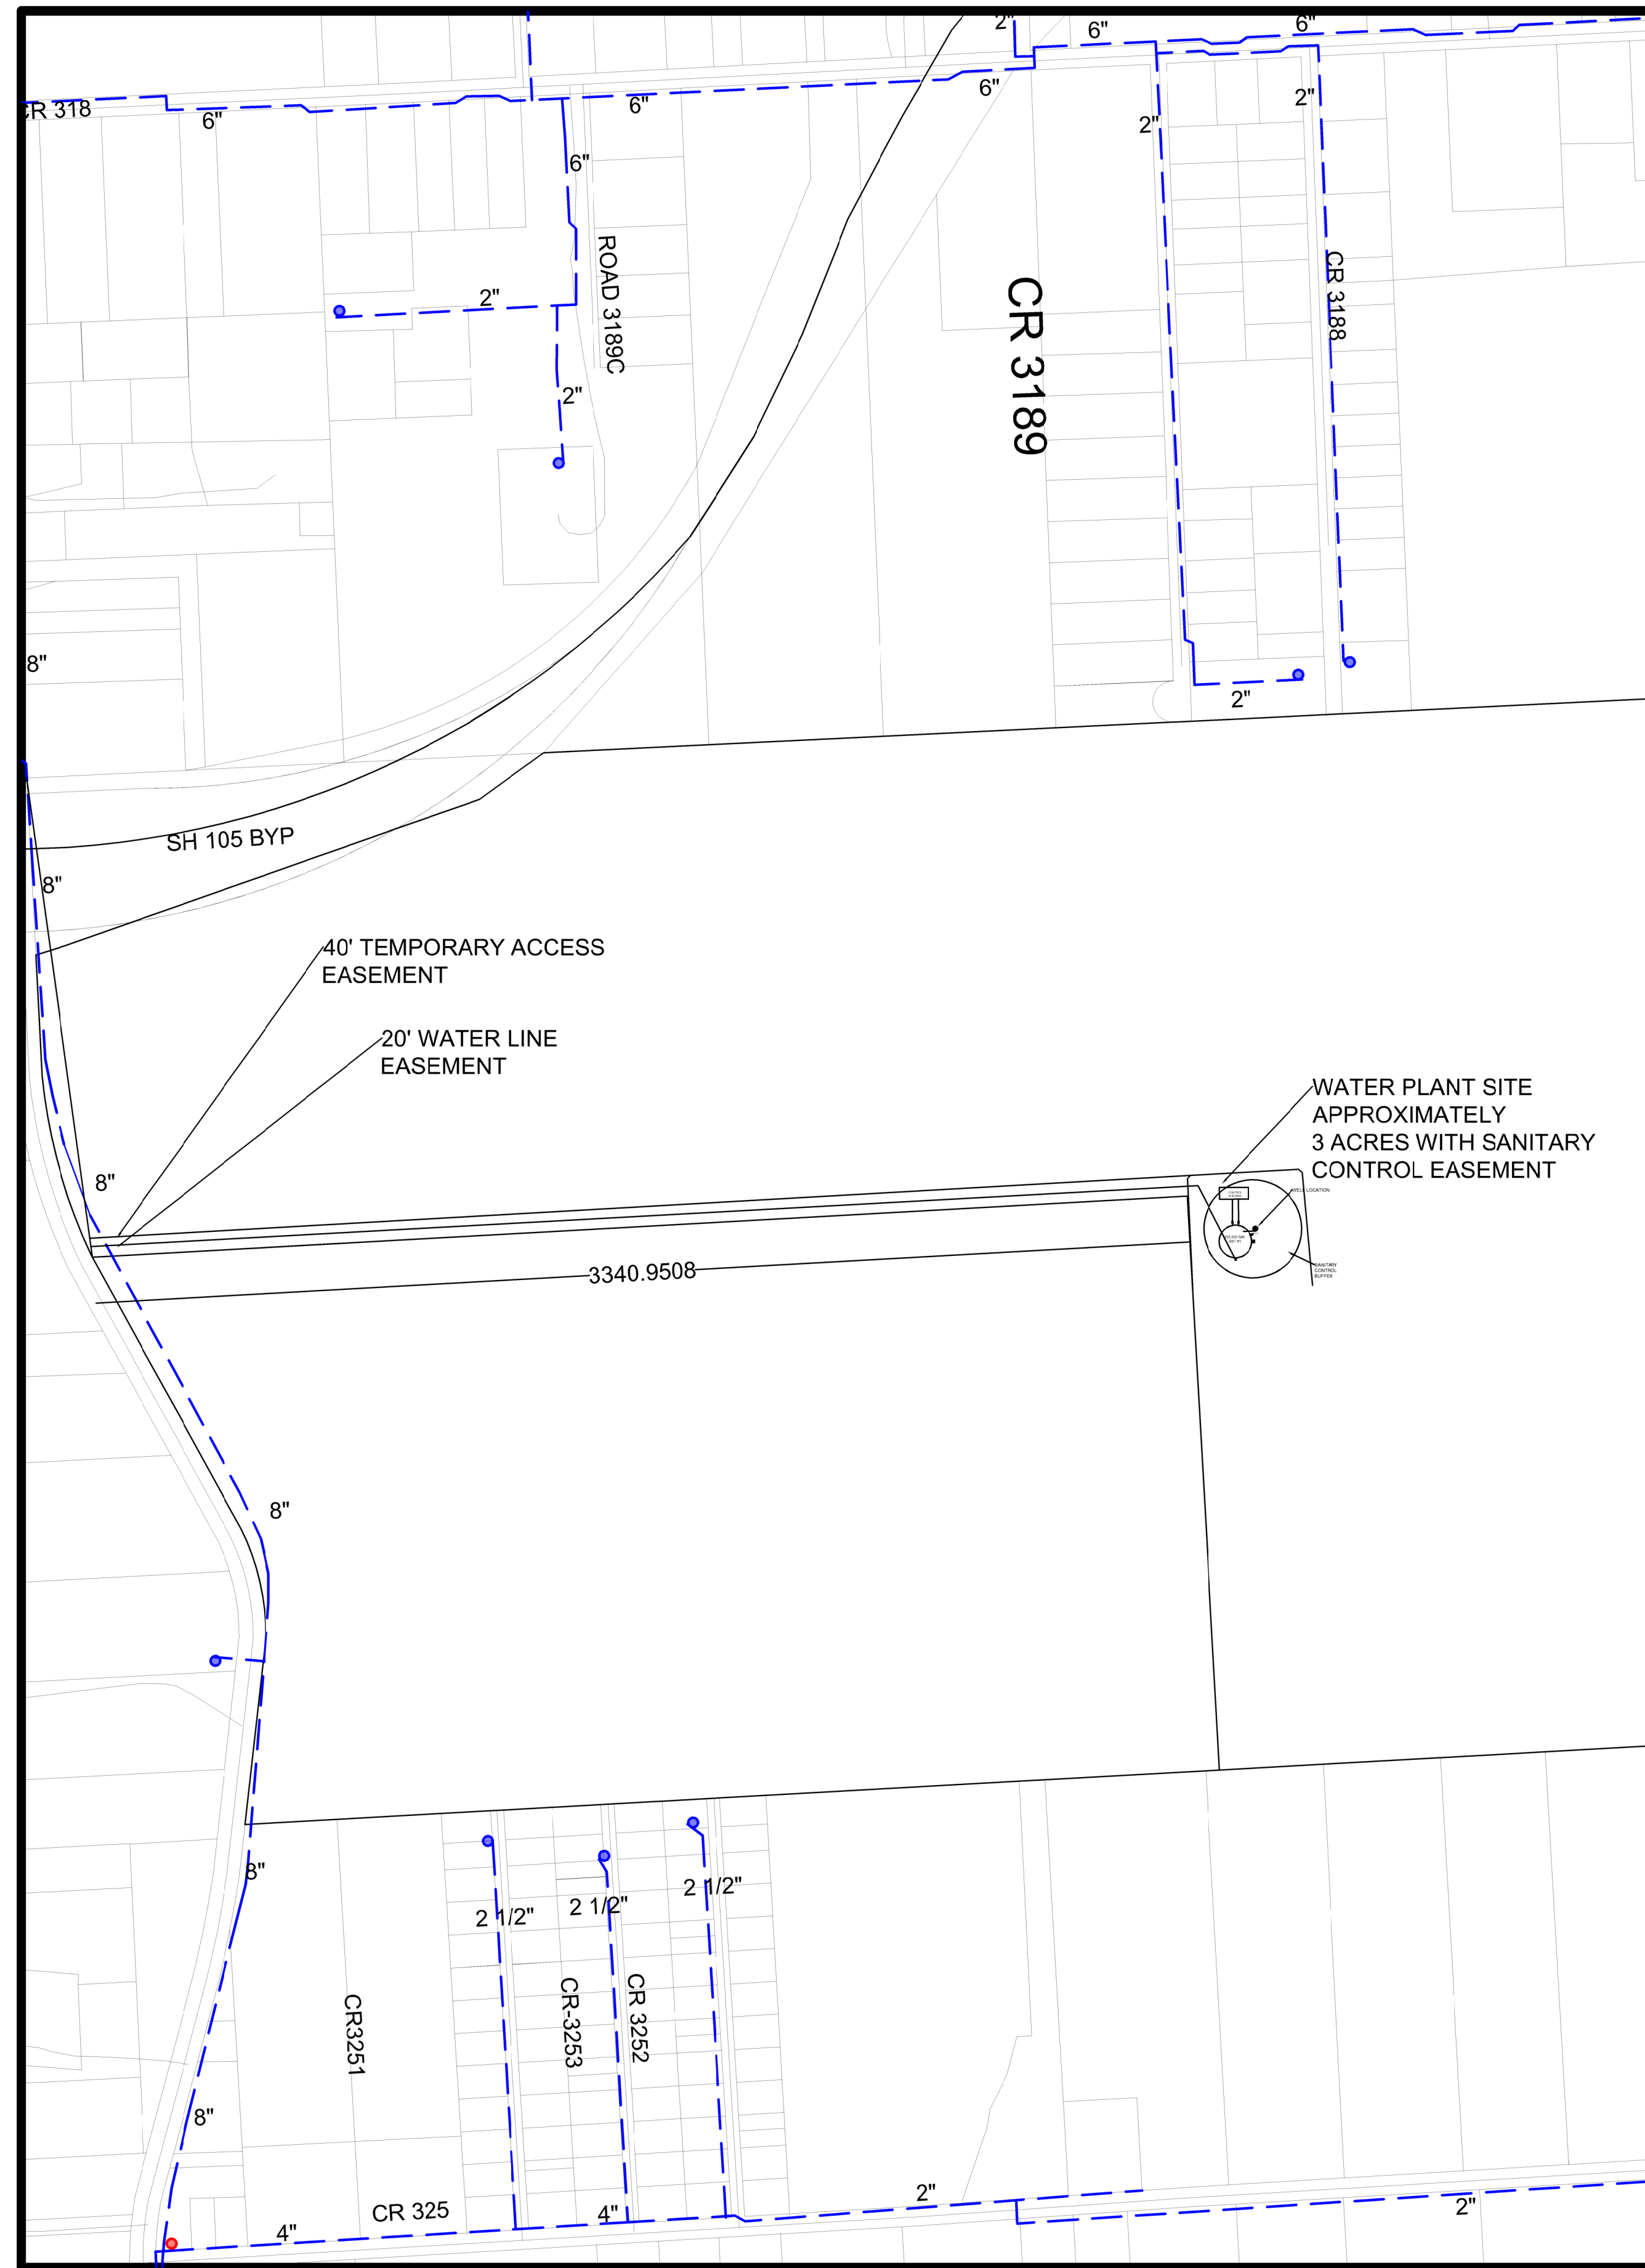


**CLEVELAND
VICINITY MAP**

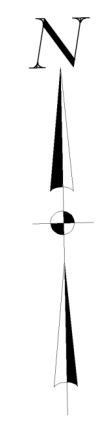

SCALE = 1:40

C.A.D. Services, LLC
4022 Acom Ln.
Porter, Texas 77365
cadesignservices@gmail.com

SURVEYED BY:

REV. NO.	DESCRIPTION	APP'D	DATE
SOUTH CLEVELAND WATER SUPPLY CORPORATION PROPOSED WATER WELL NO. 3 PRELIMINARY WATER WELL SITE LAYOUT			
SHEET	DATE	DESIGN/DRAWN	

No. 1 OF 1 AUGUST 2022 CTA