


(16311) HARVEST SUMMER COC
(50' R.O.W.)

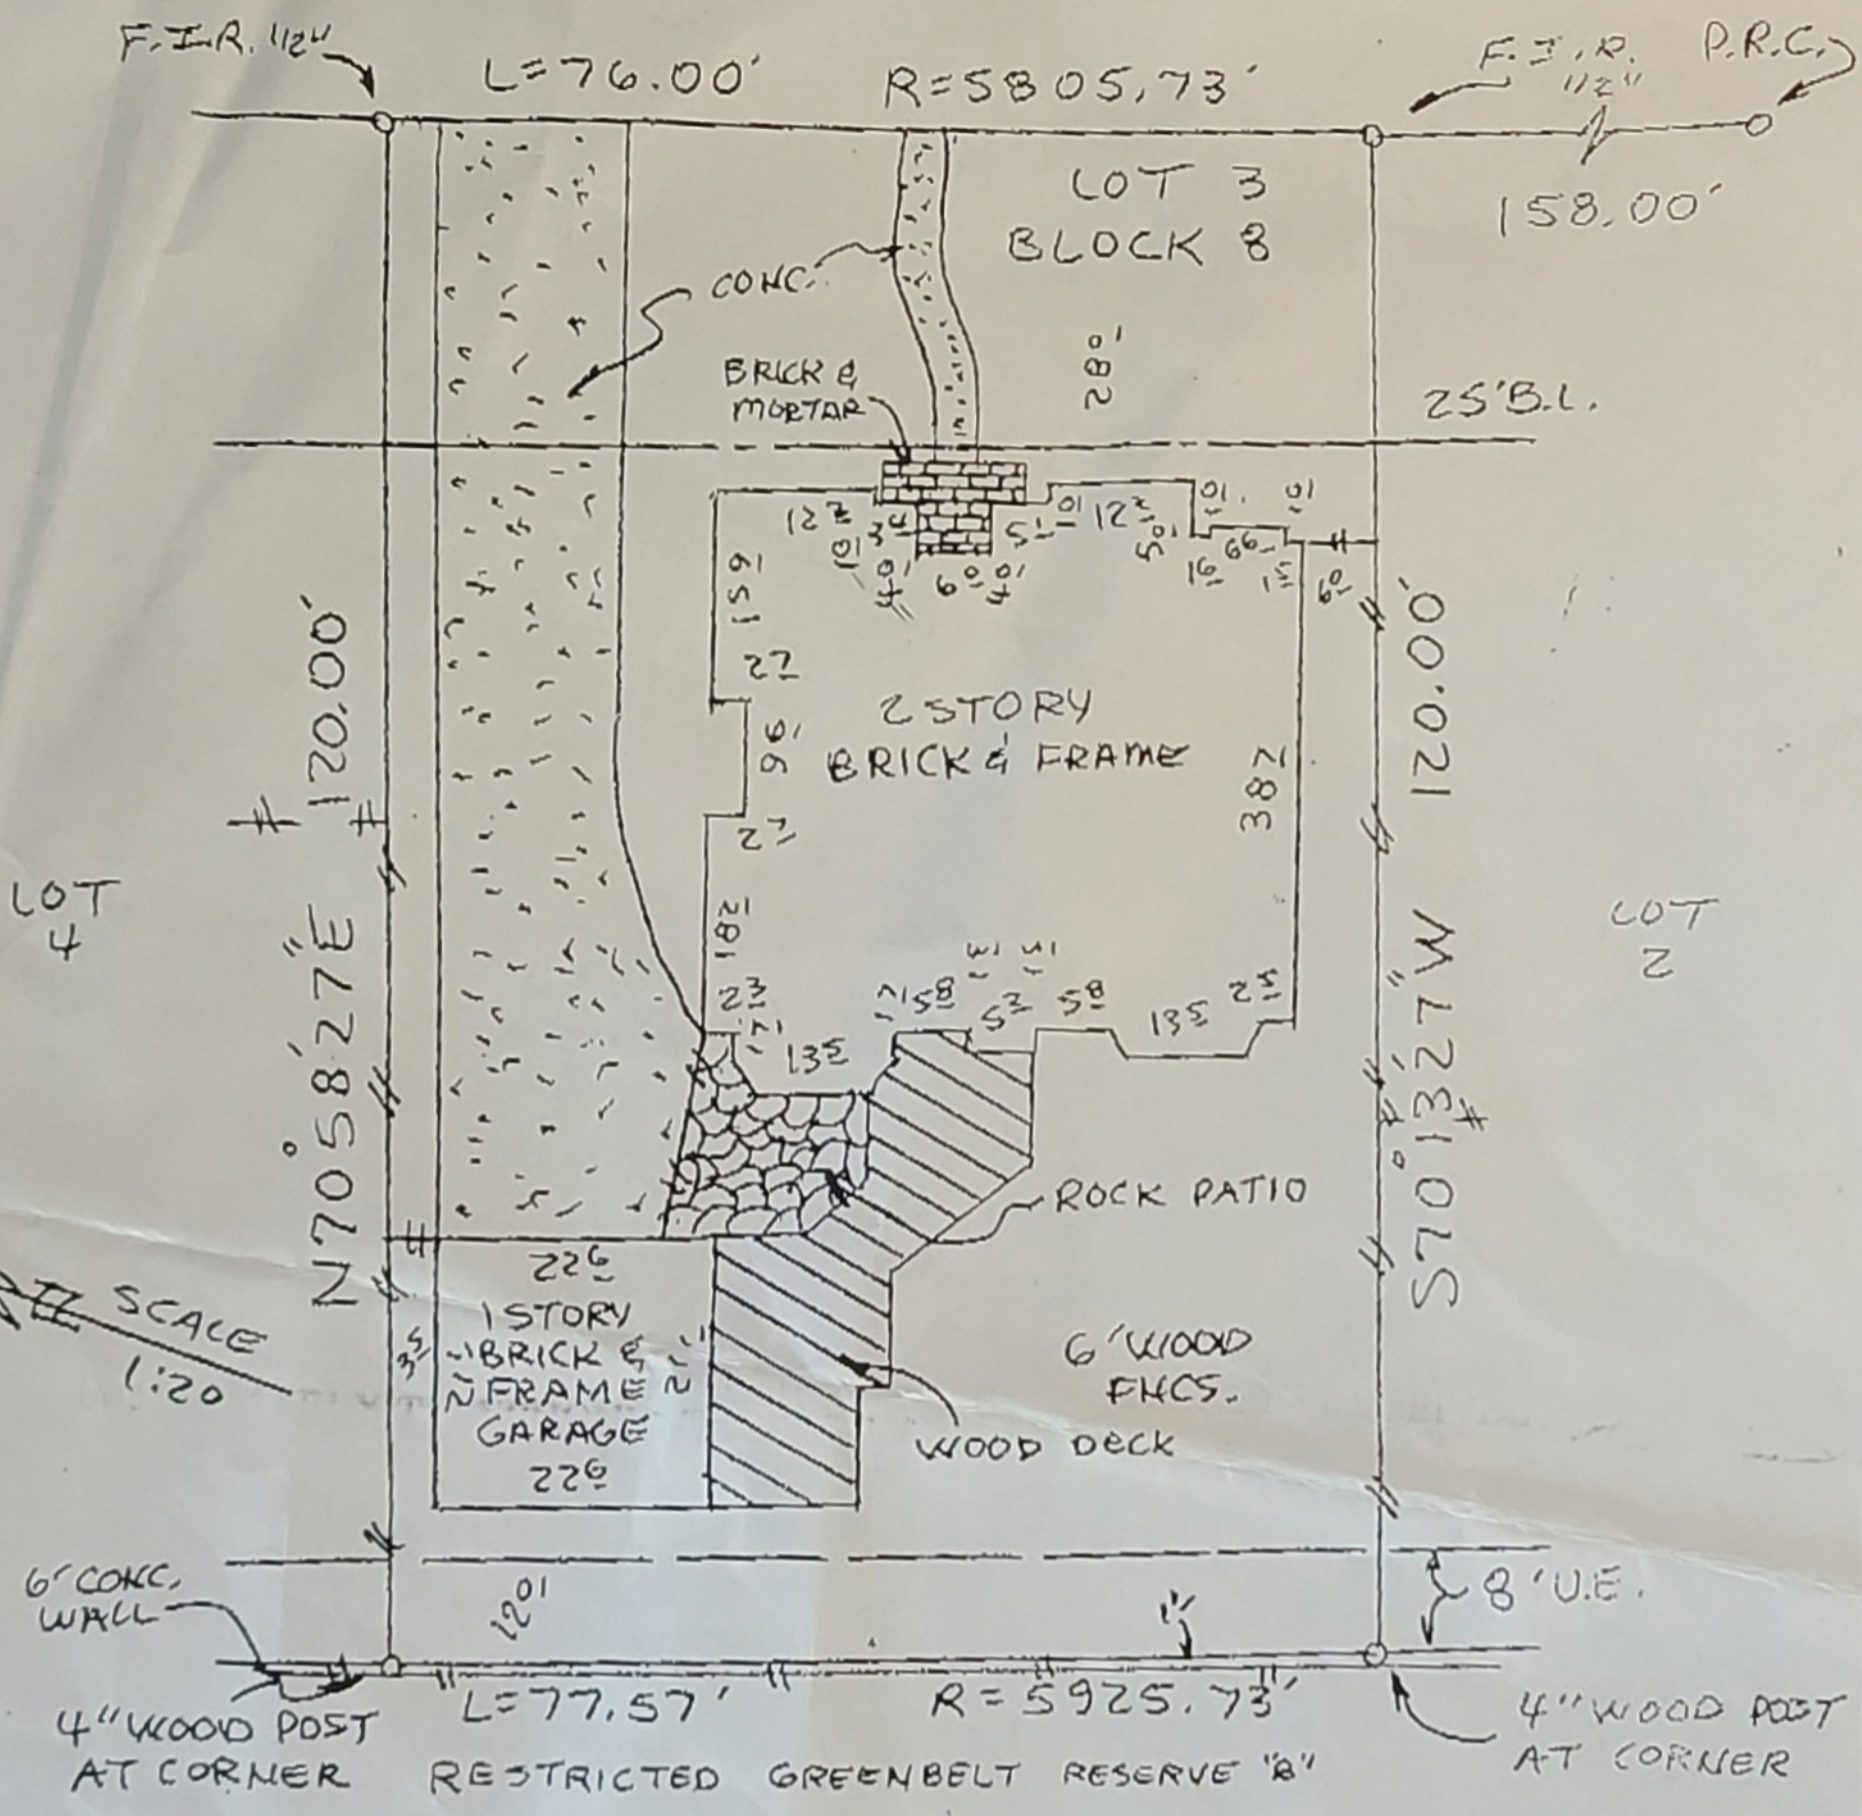

NOTE: An agreement with H.L.&P. under Clerk's File No. M-800791.
NOTE: Right to grant easements as reserved in Clerk's File No. M-878348.

BUYER Jennifer G. Green and, 16311 Harvest Summer Court
Byron A. Green

DESCRIBED PROPERTY Lot 3, in Block 8, of BROOKWOOD, SECTION 2, according to the map or plat thereof, recorded in Volume 346, Page 14 of the Map Records of Harris County, Texas.

TEXAS LAND COORDINATORS, INC.
997-1585

G.F. 45390992
Date: 6-18-97
Inv. # 15351

JOB# 6-119-97



I do hereby certify that this survey was this day made on the ground of the property legally described hereon, (or on the attached sheet), and is correct, and there are no encroachments unless shown, and was done by me or under my supervision, and conforms to or exceeds the current standards as adopted by the Texas Board of Professional Land Surveying.

Note: There are no natural drainage courses on this property.
Note: This property does not lie in a flood hazard zone according to M.U.D./F.I.A. 480307 1080 J 11-6-96 2015 X

Robert Adams