


186.00' 16' U.E.  
N 71°02'27" E 667.93'  
**SOPHIE SLANSKY WAY**  
(70' WIDTH R.O.W.)  
N 71°02'27" E 667.93'

14  
1.212  
ACRES  
**5085 Sofie Slansky**

13  
1.211  
ACRES  
**5119 Sofie Slansky**

12  
1.210  
ACRES  
**5153 Sofie Slansky**

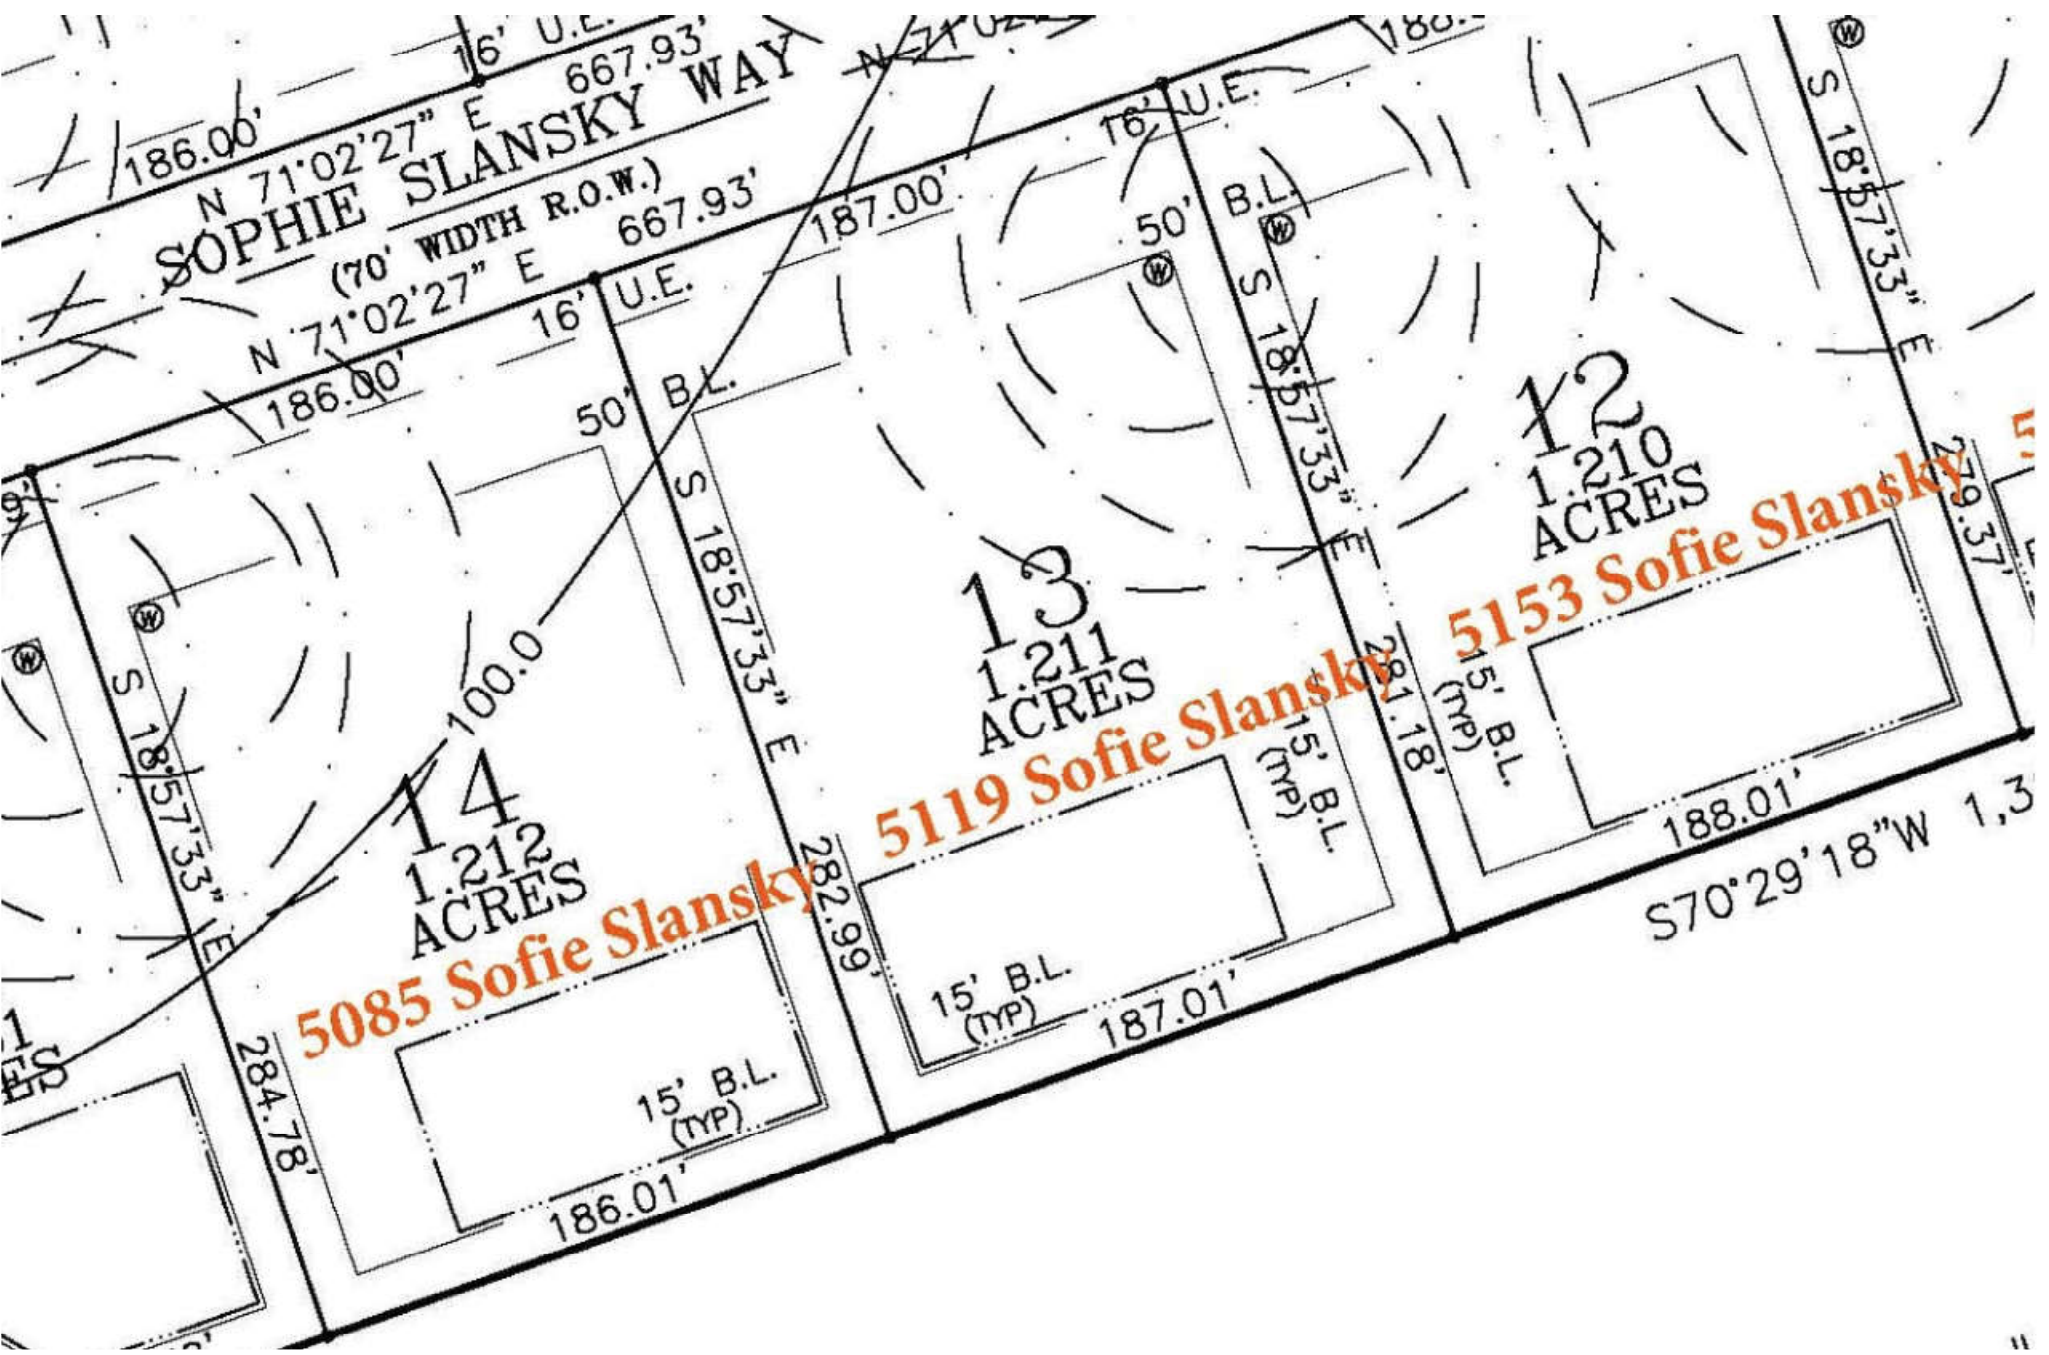

284.78'

186.01'

15' B.L. (TYP)

282.99'

15' B.L. (TYP)

187.01'

15' B.L. (TYP)

281.18'

188.01'  
S70°29'18"W 1.3

15' B.L. (TYP)

279.37'

S 18°57'33" E

16' U.E.

16' U.E.

50' B.L.

50' B.L.

S 18°57'33" E

187.00'

186.00'

186.00'

N 71°02'27" E

N 71°02'27" E

180.00'

5'

11