



I HEREBY CERTIFY THAT THIS PLAT REPRESENTS THE RESULTS OF A SURVEY MADE ON THE GROUND, ON THE 15TH DAY OF FEBRUARY, 2017.

David B. Bristler

LOT 18, BLOCK 2,
THE WOODLANDS,
CREEKSIDE PARK WEST, SECTION 31,
FILM CODE NO. 674920, MAP RECORDS
HARRIS COUNTY, TEXAS

ALPOINTS SERVICES CORP.
 ADDRESS: 107 NORTH BIMINI TWIST CIRCLE
 FOR: VICTOR M. VALDEZ
 ALPOINTS JOB #: DG123541JM
 G.P. #: TX-17-9-3358


PHONE: 713-468-7707
 T.B.P.L.S. No. 10122600

© 2017, ALPOINTS SERVICES, CORP. All Rights Reserved. This original work is protected under copyright laws. Title 17 U.S. Code Sections 101 & 102. All violators will be prosecuted to the extent of the law. This survey is being provided solely for the use of the recipients and no license has been created, express or implied, to copy this survey except as is necessary in connection with the original transaction.

PLAT OF SURVEY
 SCALE: 1" = 20'

NOTES:
 1. ALL BEARINGS SHOWN HEREON ARE BASED ON THE RECORDED PLAT.
 2. SUBJECT TO APPLICABLE RESTRICTIVE COVENANTS LISTED IN ITEM NO. 1, SCHEDULE "B" OF TITLE GUARANTY CO. UNDER G.P. NO. TX-17-9-3358.
 3. AGREEMENT FOR UNDERGROUND ELECTRIC SERVICE PER C.F. NO. 20150282629.
 4. UTIL. EASMS. (5' SIDE/10' FRONT & REAR) PER C.F. NO. 8348561.

107 NORTH BIMINI TWIST CIRCLE
 (50' R.O.W.)

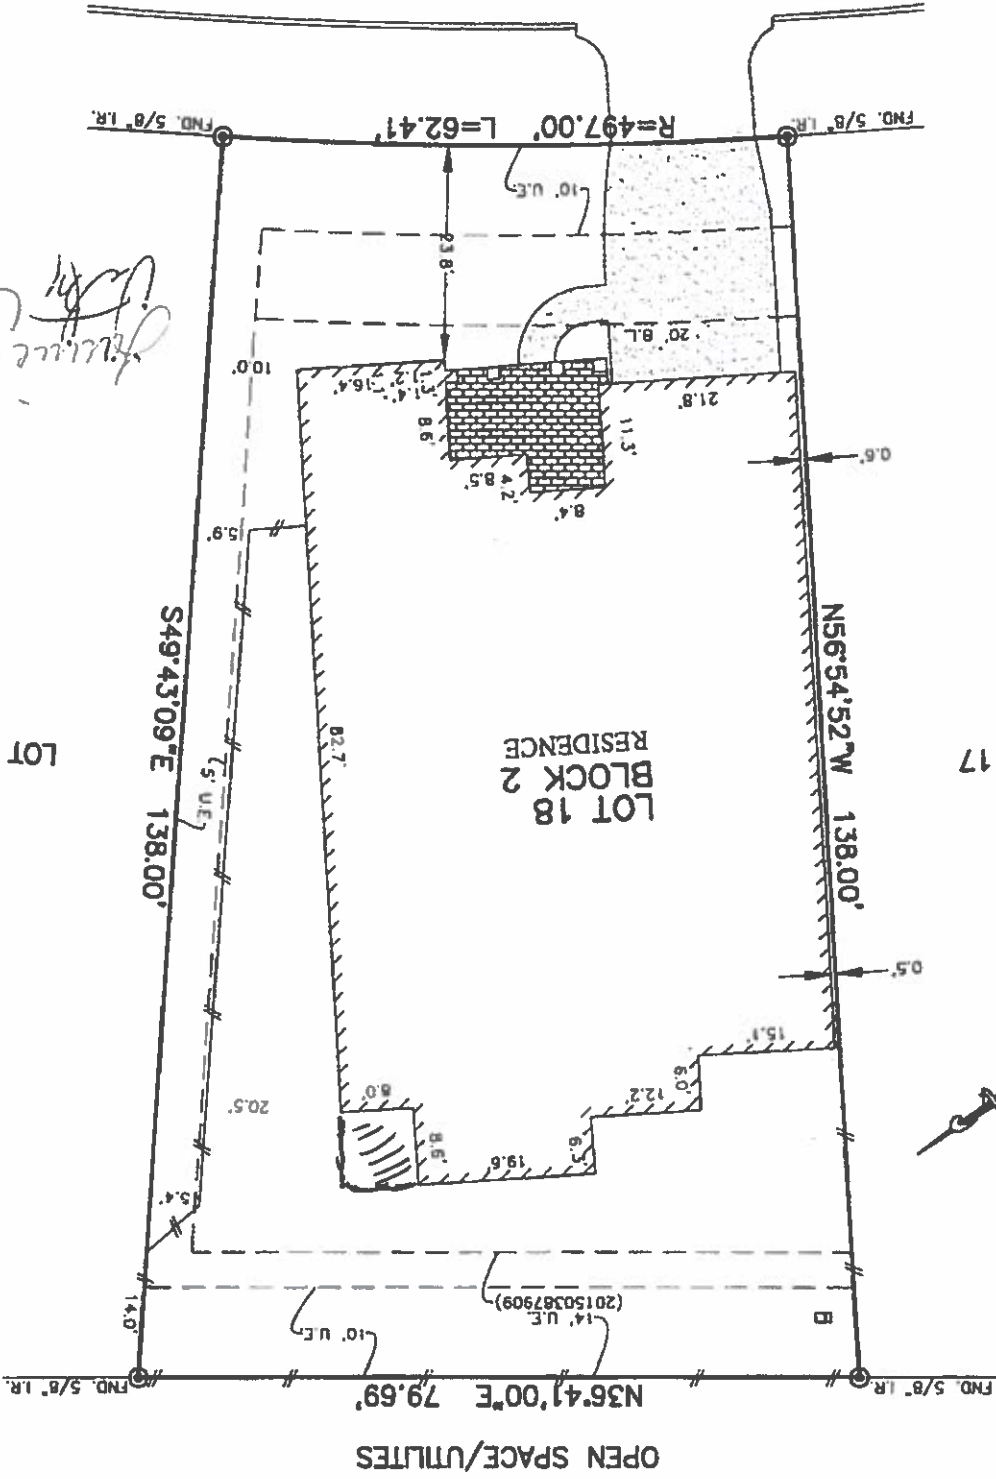

LEGEND	
---	WOODEN FENCE
-A-	WROUGHT IRON FENCE
-O-	CHAIN LINK FENCE
-E-	OVERHEAD ELECTRIC
-B-	BURIED LINE
-R-	RECORDING LINE
-U-	UTILITY BASINENT
-W-	WATER LINE BASINENT
Shirley Clark

FLOOD MAP
 THIS PROPERTY LIES IN ZONE "X"
 AS DEPICTED ON COMMUNITY PANEL
 NO. 48701 C DMS L. DATE: 06-18-2007
 THIS INFORMATION IS BASED ON GRAPHIC PLATTING
 WE DO NOT ASSUME RESPONSIBILITY FOR EXACT
 DETERMINATION