

- *CITY ORDINANCES
 **RESTRICTIVE COVENANTS
 ***BUILDER GUIDELINES
- WIRE FENCE - X -
 CHAIN LINK FENCE - O -
 IRON FENCE - I -
 WOOD FENCE - // -
 OVERHEAD UTILITIES - U -

- BL = BUILDING LINE
 PL = PROPERTY LINE
 UE = UTILITY EASEMENT
 AE = AERIAL EASEMENT
 MH = MANHOLE
 FNC = FENCE
 BUILDING LINE
 ESMT LINE
 AERIAL ESMT


- IR = IRON ROD
 IP = IRON PIPE
 PUE = PRIVATE UTILITY ESMT.
 PAE = PERMANENT ACCESS ESMT.
 MUE = MUNICIPAL UTILITY ESMT.
 SSE = SANITARY SEWER ESMT.
 WLE = WATERLINE EASEMENT
 ROW = RIGHT OF WAY
 FND = FOUND

LEGEND

- CONCRETE
 COVERED
 SOD

- ELECT. BOX
 AC PAD
 FIRE HYDRANT
 LIGHT STANDARD
 UTILITY POLE
 MANHOLE
 WATER METER
 UTIL. PEDESTAL

SCALE 1"=30'

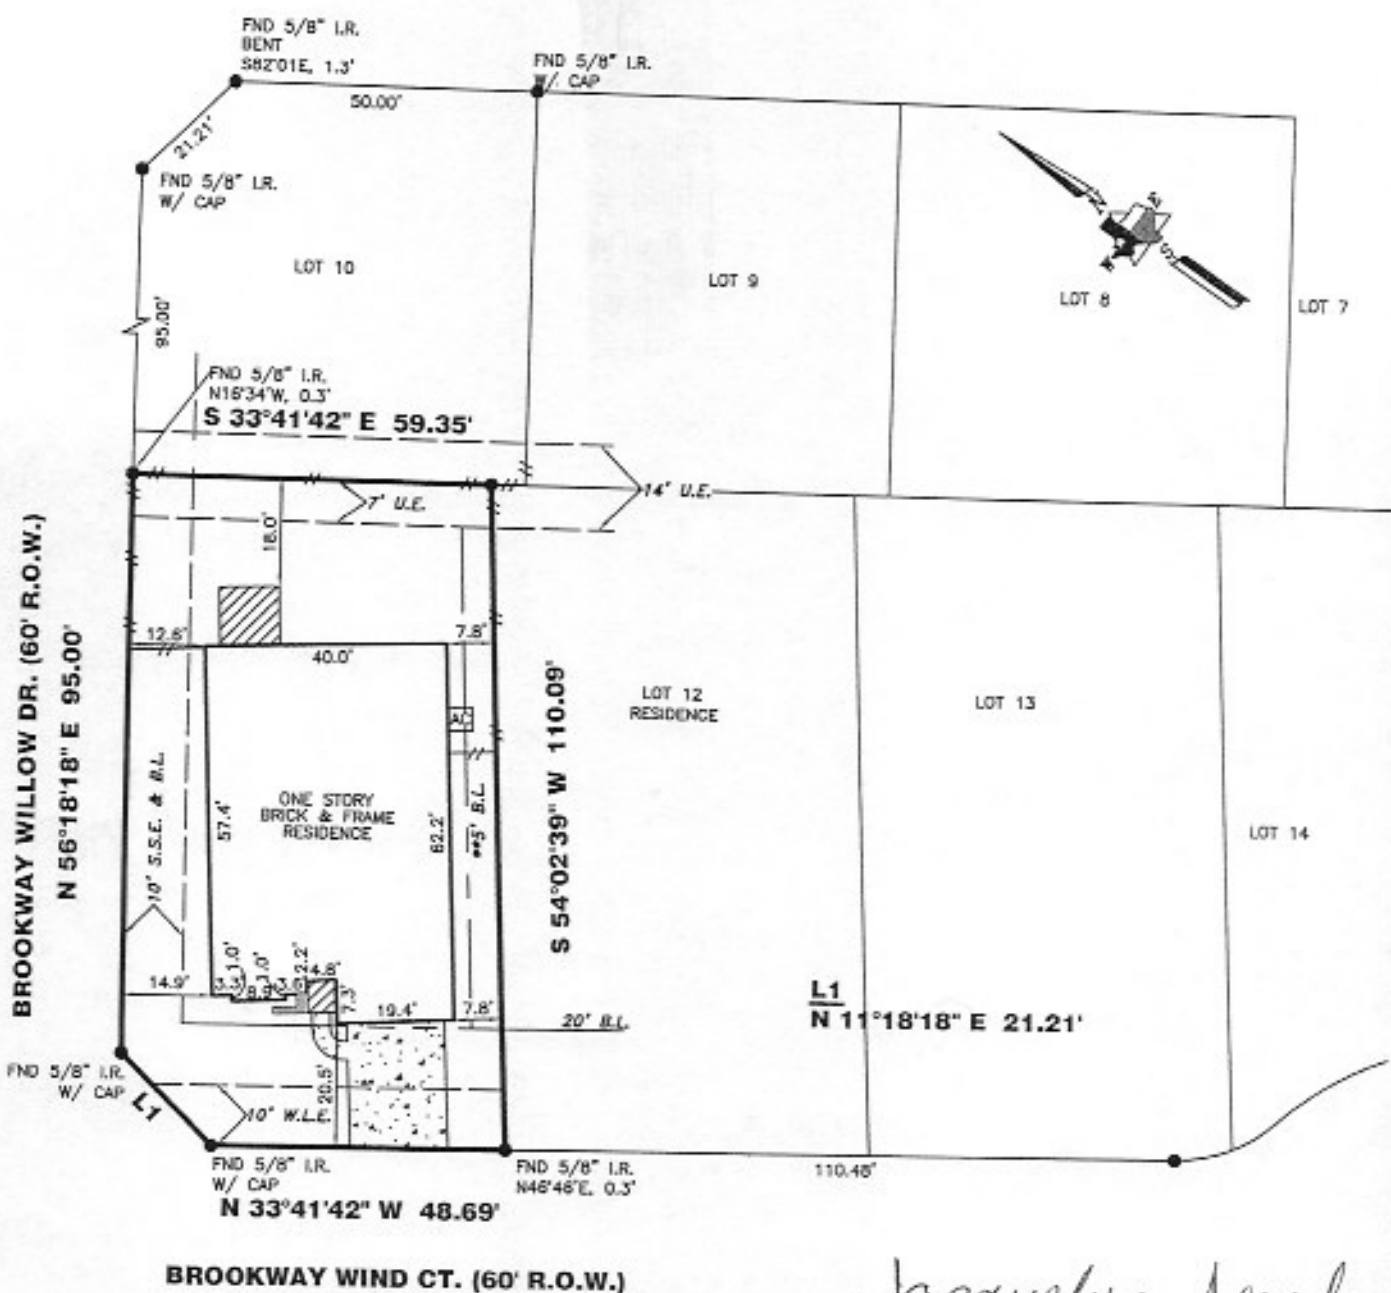

Jaquelyn Arend
[Signature]

(-) ZONE "X-SHADED" PER PRELIMINARY MAP 48201C 0245M, DATED 09-30-10

19922 BROOKWAY WIND CT.

PROPERTY INFORMATION

LOT 11 BLOCK 2
 SUBDIVISION:
 SENTERRA LAKES SEC. 2
 RECORDING INFO:
 FILM CODE NO. 603014, MAP RECORDS,
 HARRIS COUNTY, TEXAS
 BORROWER:
 JACQUELYN AREND
 TITLE CO.
 EMPIRE TITLE COMPANY, LTD
 G.F.# 2012-02-5687 G.F. DATE: 05-02-12
 SURVEYED FOR:
 GEHAN HOMES, LTD.

DRAWING INFORMATION

TRI-TECH JOB NO: G5894-12
 CLIENT JOB NO: N/A
 DRAWN BY: MED
 BEARING BASE: REFERRED TO PLAT NORTH
 FIELD DATE: SEE REVISIONS

FLOOD INFORMATION

F.I.R.M. NO: 48201C PANEL: 0245L
 REVISED DATE: 6-18-07 ZONE: (-) "X-SHADED"

FLOOD INFORMATION PROVIDED HEREON IS BASED ON LOCATING THE LOCATION OF THE SUBJECT TRACT ON THE FLOOD INSURANCE RATE MAPS. THE INFORMATION SHOULD BE USED TO DETERMINE FLOOD INSURANCE RATES ONLY AND IS NOT INTENDED TO IDENTIFY SPECIFIC FLOODING CONDITIONS. WE ARE NOT RESPONSIBLE FOR THE F.I.R.M.'S ACCURACY.

NOTES:

ALL EASEMENTS AND BUILDING LINES SHOWN ARE PER THE RECORDED PLAT UNLESS OTHERWISE NOTED.
 ALL ROD CAPS ARE STAMPED "FOUND", UNLESS OTHERWISE NOTED.
 SUBJECT TO A DRAINAGE EASEMENT 15' ON EACH SIDE OF THE CENTERLINE OF ALL NATURAL DRAINAGE COURSES IN THE ADDITION AS SHOWN ON RECORDED PLAT OF SAID ADDITION.
 RESTRICTIVE COVENANTS AND EASEMENTS AS DERIVED PER FILM CODE NO. 933014, M.P.H.C.T.X., H.C.C. FILE NOS. D98388, J123022, N119417, P802185, 5753201, U143264, X348826, Y318332, Z154457, Z296654, Z099244986, Z0970011514, Z0070011617, Z0070011910, Z009930819.
 C.O.H. ORDINANCE 89-1878 PER H.C.C.F. # N-253886 AND C.O.H. ORDINANCE 89-1312 PER H.C.C.F. # M-337573 AND AMENDED BY C.O.H. ORDINANCE 1999-262.
 PROPERTY SUBJECT TO RECORDED RESTRICTIONS, REGULATIONS, & ORDINANCES IF ANY.
 ABSTRACT INFORMATION PROVIDED HEREON IS BELIEVED TO BE SUFFICIENT AND CORRECT BY THE UNDERSIGNED SURVEYOR. THIS SURVEY DOES NOT CONSTITUTE A TITLE SEARCH BY THE SURVEYOR. THE ENDORSEMENTS OF RECORD, AS REFLECTED ON THIS SURVEY ARE BASED ON THE RECORDED MAP, PLAT AND/OR DEEDS IN CONJUNCTION WITH TITLE INFORMATION OBTAINED FROM THE TITLE REPORT LISTED HEREON.
 ALL BUILDING LINES, RECORDED EASEMENTS, UNRECORDED EASEMENTS, BUILDING RESTRICTIONS (DEED RESTRICTIONS, ETC.) AND ZONING ORDINANCES (INCLUDING CITY OF HOUSTON, IF ANY), THAT AFFECT SUBJECT PROPERTY SHOULD BE VERIFIED.
 THIS SURVEY DOES NOT ADDRESS ANY DAVES, GUTTERS OR OTHER OVERHANGING STRUCTURE FEATURES, WHICH MAY PROTRUDE OVER BOUNDARY, EASEMENT AND/OR BUILDING LINES, UNLESS OTHERWISE SHOWN HEREON.

REVISIONS

NO.	DATE	REASON	BY
1	04/23/12	FORM SURVEY	MED
2	06-20-12	FINAL	TOA

TRI-TECH SURVEYING COMPANY, L.P.
 WWW.SURVEYINGCOMPANY.COM
 10401 Westoffice Drive Phone: (713) 667-0800
 Houston Texas, 77042 Fax: (713) 667-4610

CERTIFICATION

I, the undersigned registered professional land surveyor, do hereby state that the plat shown hereon represents a boundary survey made on the ground under my supervision of the tract or parcel of land, according to the map or plat thereof, indicated hereon.

THIS SURVEY IS VALID FOR THIS TRANSACTION ONLY. THIS SURVEY IS INVALID WITHOUT THE ORIGINAL ENDED SURVEYORS SEAL AND SIGNATURE.
 © 2012, TRI-TECH SURVEYING COMPANY, L.P.

06.22.12

 SURVEYOR REGISTRATION