


727 22nd AVENUE NORTH

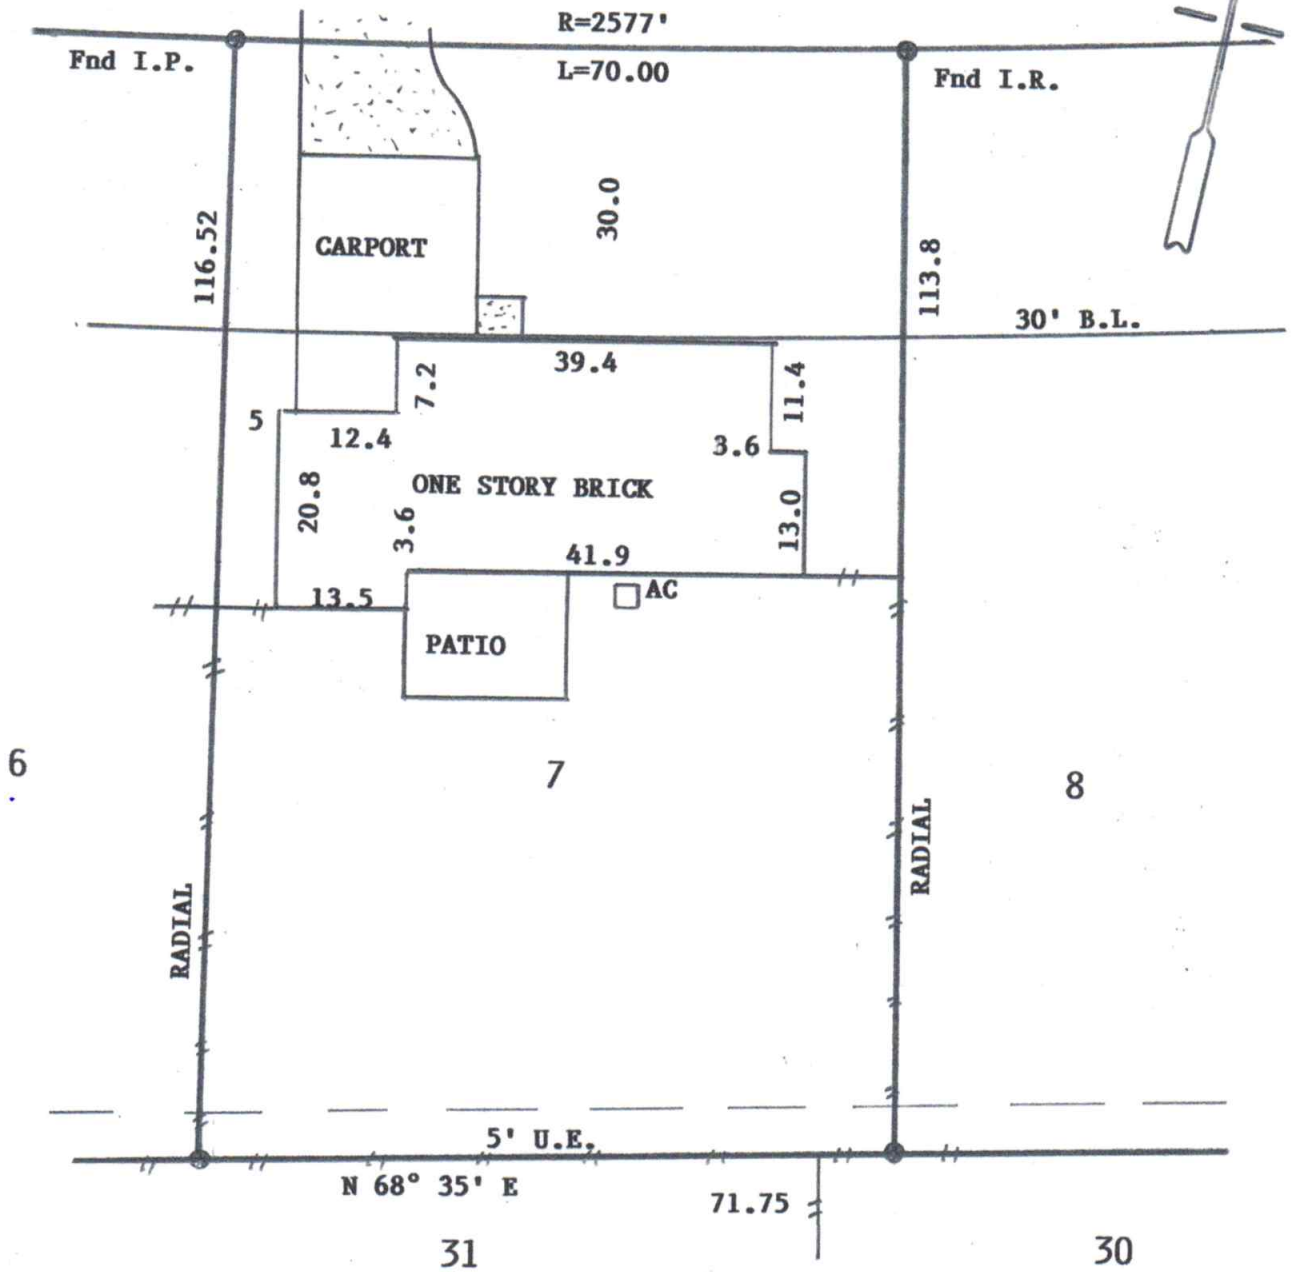


THIS SURVEY SUBJECT TO ANY FACTS THAT MAY BE DISCLOSED BY A FULL AND ACCURATE TITLE SEARCH.

THIS LOT DOES NOT LIE IN THE 100 YEAR FLOOD PLAIN ACCORDING TO FEMA AMP NO. 3855150035C DATED 5/02/83. ZONE B.

SURVEY OF LOT 7, BLOCK 20, MAINLAND PARK ADDITION,  
SECTION B, GALVESTON COUNTY, TEXAS

SCALE: 1"=20'  
DATE: 5/15/19  
REVISED:  
SURVEY BY: B.L.S.  
DRAWN BY: B.L.S.  
FOR: AMDE HOLDINGS, LLC

THIS PLAT IS AN ACCURATE REPRESENTATION OF THAT SURVEY MADE ON THE GROUND UNDER MY SUPERVISION. THERE ARE NO APPARENT ENCROACHMENTS OR CONFLICTS ACROSS PROPERTY LINES AT THE TIME OF THIS SURVEY EXCEPT AS SHOWN HEREON.

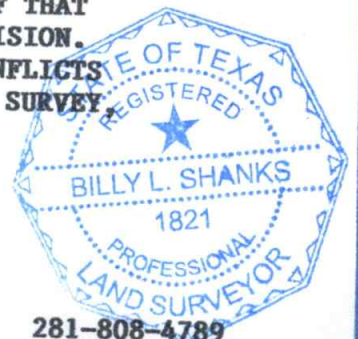

PURCHASER:

JOB NO: 8034  
FIRM 10193000  
billyshanks81@gmail.com

*Billy L. Shanks*  
BILLY L. SHANKS

4902 CAROLINE ST., SEABROOK, TX. 77586

281-808-4789  
FAX 281-942-9009