


CF NO. 626723 STARTEX TITLE
 ADDRESS: 2637 DRIFT WOOD LANE
 SEABROOK, TEXAS 77586
 BORROWER: MARK S. BARLOW

LOT 14, BLOCK 4 SEABROOK ISLAND, SECTION 3

ACCORDING TO THE MAP OR PLAT THEREOF RECORDED
 UNDER FILM CODE NO. 544270 OF THE MAP RECORDS
 OF HARRIS COUNTY, TEXAS



Mark S. Barlow
Michelle Marie Barlow

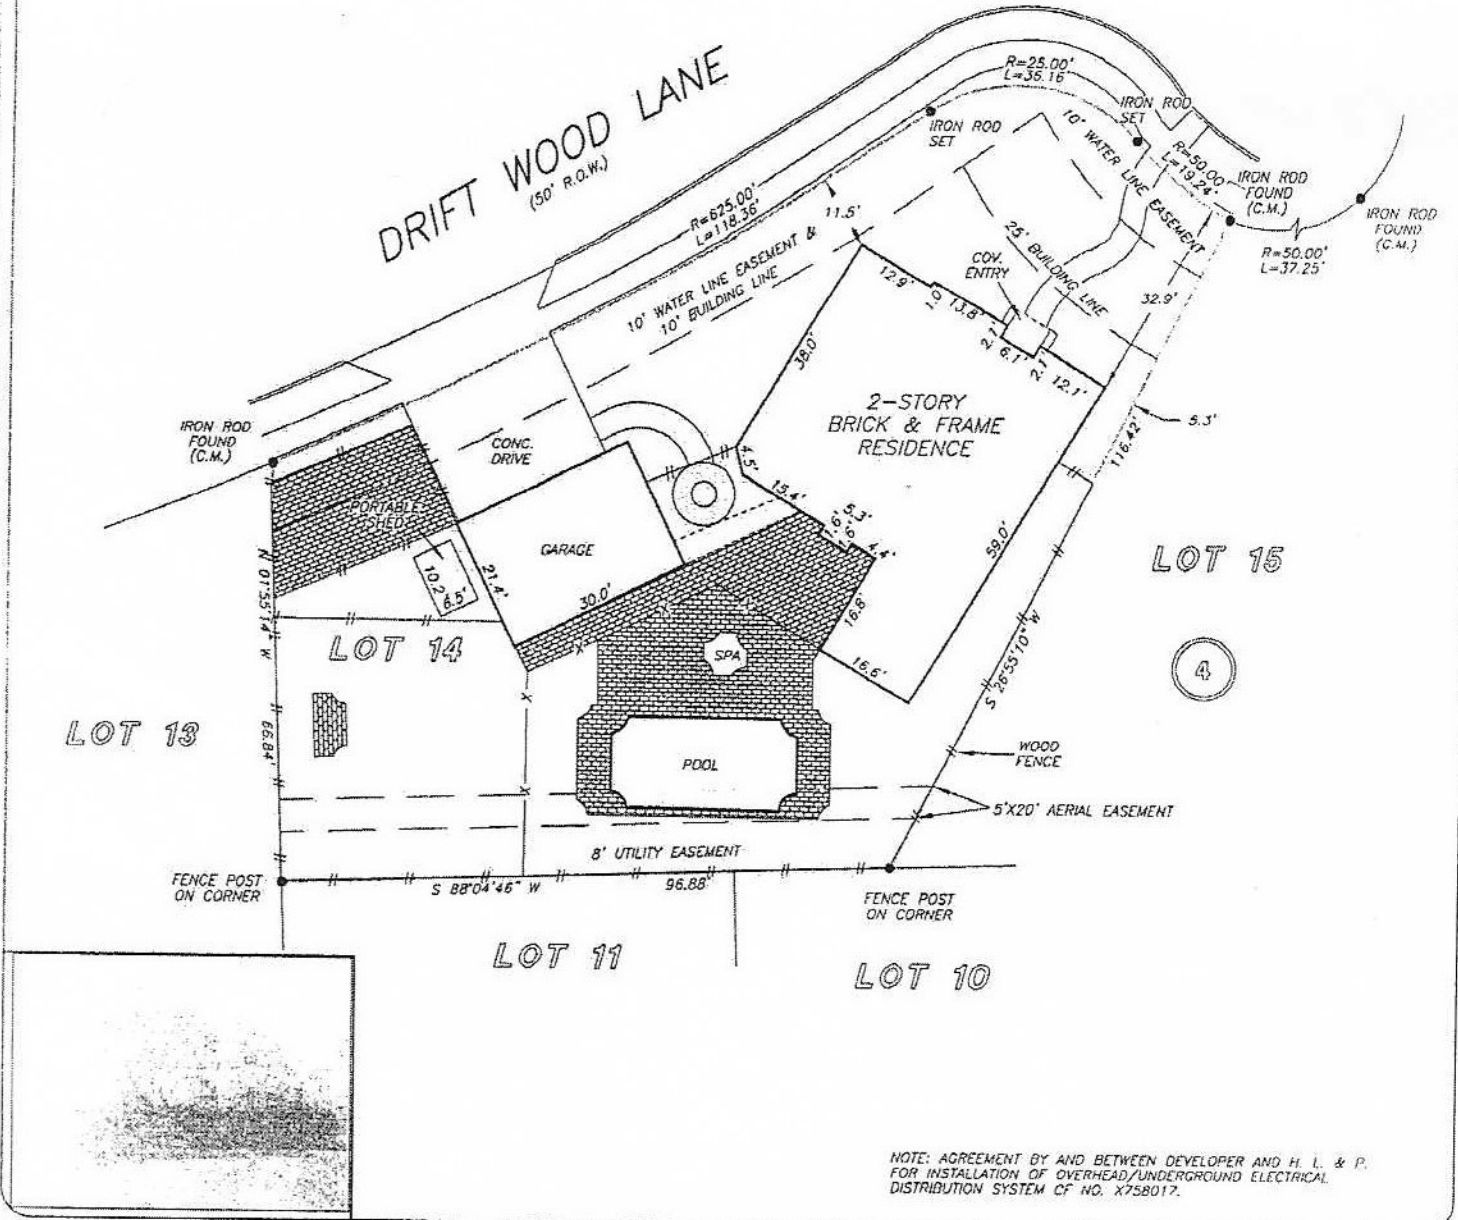

THIS PROPERTY DOES NOT LIE WITHIN THE
 100 YEAR FLOOD PLAIN AS PER FIRM
 PANEL NO. 48201C 1085 I.
 MAP REVISION: 06/18/07
 ZONE: X (SHADED)
 BASED ONLY ON VISUAL EXAMINATION OF MAPS.
 INACCURACIES OF FEMA MAPS PREVENT EXACT
 DETERMINATION WITHOUT DETAILED FIELD STUDY

A SURFACE INVESTIGATION
 WAS BEYOND THE SCOPE OF THIS SURVEY

RECORD NUMBER: FILM CODE NO. 544270 H.C.M.R.

I HEREBY CERTIFY THAT THIS SURVEY WAS MADE
 ON THE GROUND, THAT THIS PLAT CORRECTLY
 REPRESENTS THE FACTS FOUND AT THE
 TIME OF SURVEY AND THAT THERE ARE NO
 ENCROACHMENTS APPARENT ON THE GROUND,
 EXCEPT AS SHOWN HEREON. THIS SURVEY IS
 CERTIFIED FOR THIS TRANSACTION ONLY AND
 ABSTRACTING PROVIDED IN THE ABOVE
 REFERENCED TITLE COMMITMENT WAS RELIED
 UPON IN PREPARATION OF THIS SURVEY.

PIOTR A. DEBSKI
 PROFESSIONAL LAND SURVEYOR
 NO. 5902
 JOB NO. 08-12044
 SEPTEMBER 25, 2008



DRAWN BY: JB

Mark S. Barlow

StarTex
 Title Company
 PHYLLIS GRIFFIN
 281-333-2887



PRECISION SURVEYORS, INC.

1-800-LANDSURVEY 281-496-1586
 1-800-526-3787 FAX 281-496-1867
 14925 MEMORIAL DRIVE SUITE 0110 HOUSTON, TEXAS 77019