

\*CITY ORDINANCES  
 \*\*RESTRICTIVE COVENANTS  
 \*\*\*BUILDER GUIDELINES  
 ( ) RECORD INFORMATION


I.R. = IRON ROD  
 I.P. = IRON PIPE  
 P.L. = PROPERTY LINE  
 U.E. = UTILITY EASEMENT

FND. = FOUND  
 FNC. = FENCE  
 P.U.E. = PUBLIC UTILITY ESMT.  
 P.A.E. = PERMANENT ACCESS ESMT.

**LEGEND**  
 M.U.E. = MUNICIPAL UTILITY ESMT.  
 S.S.E. = SANITARY SEWER ESMT.  
 W.L.E. = WATERLINE EASEMENT  
 R.O.W. = RIGHT-OF-WAY

I — IRON FENCE  
 X — WIRE FENCE  
 // — WOOD FENCE  
 O — CHAIN LINK FENCE  
 — — BUILDING LINE (B.L.)  
 — — EASEMENT LINE  
 — — AERIAL EASEMENT (A.E.)

CONCRETE COVERED SOD BRICK A/C PAD ELEC. BOX UTIL. PED. (MH) MANHOLE WATER METER

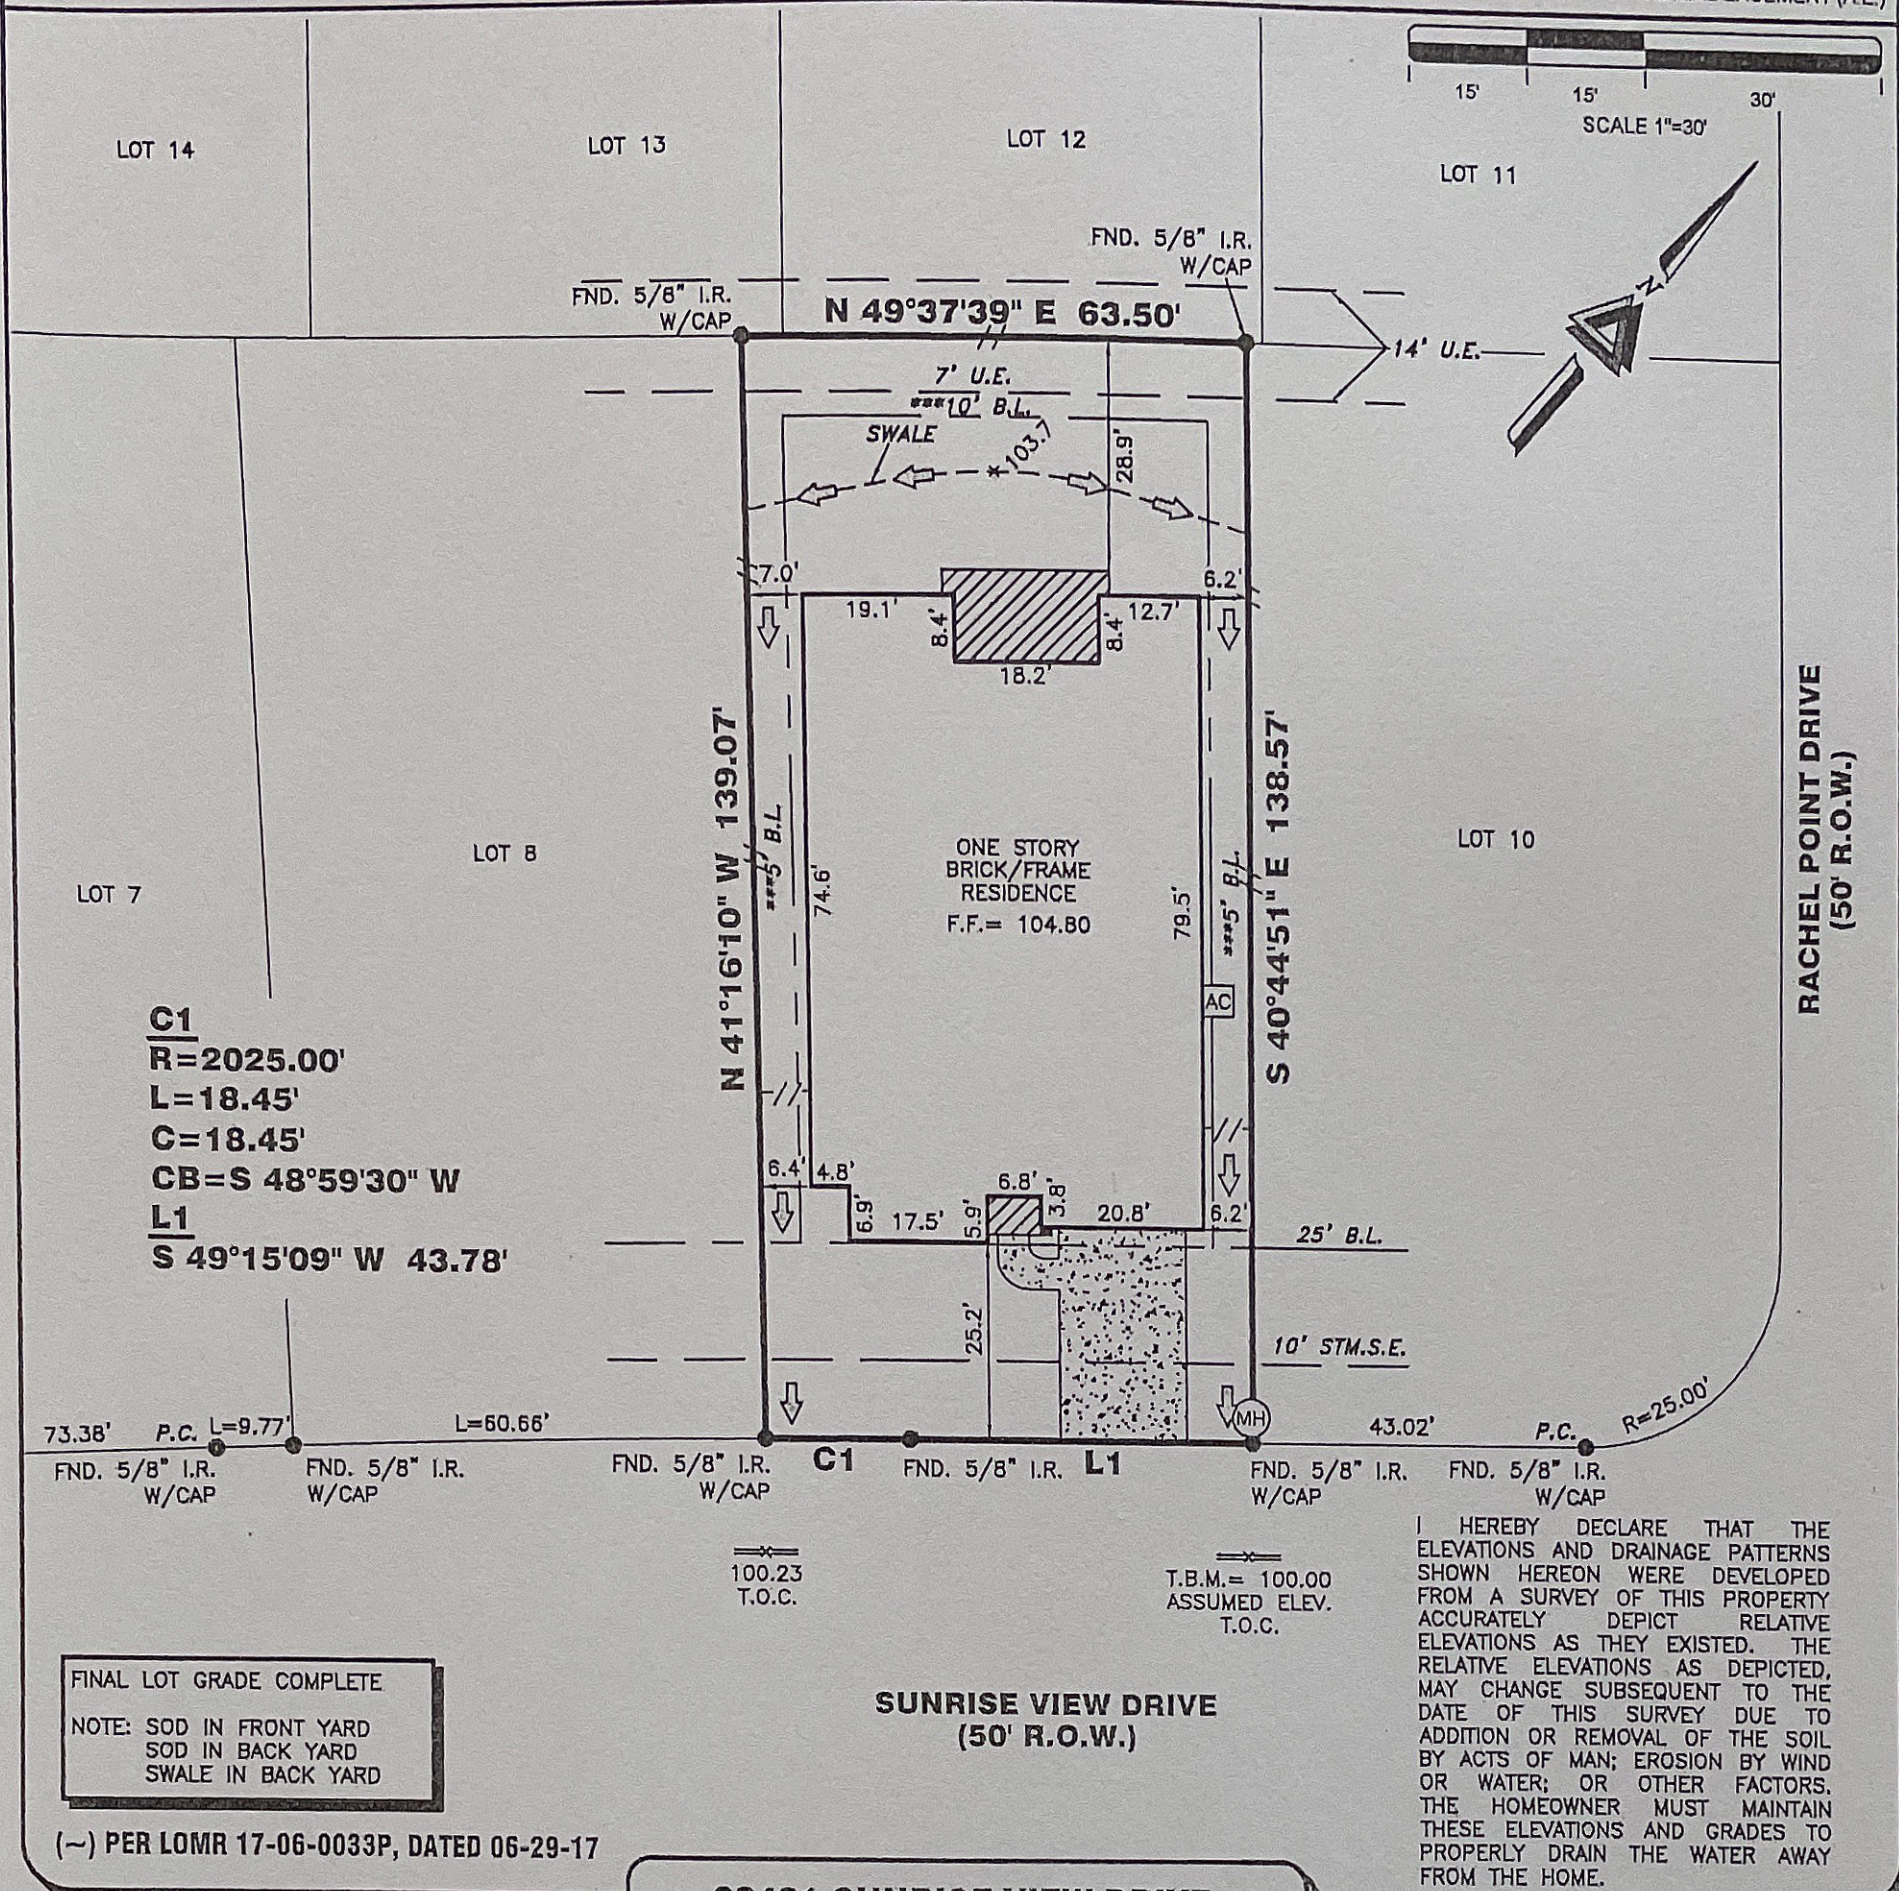

**C1**  
**R=2025.00'**  
**L=18.45'**  
**C=18.45'**  
**CB=S 48°59'30" W**  
**L1**  
**S 49°15'09" W 43.78'**

I HEREBY DECLARE THAT THE ELEVATIONS AND DRAINAGE PATTERNS SHOWN HEREON WERE DEVELOPED FROM A SURVEY OF THIS PROPERTY ACCURATELY DEPICT RELATIVE ELEVATIONS AS THEY EXISTED. THE RELATIVE ELEVATIONS AS DEPICTED, MAY CHANGE SUBSEQUENT TO THE DATE OF THIS SURVEY DUE TO ADDITION OR REMOVAL OF THE SOIL BY ACTS OF MAN; EROSION BY WIND OR WATER; OR OTHER FACTORS. THE HOMEOWNER MUST MAINTAIN THESE ELEVATIONS AND GRADES TO PROPERLY DRAIN THE WATER AWAY FROM THE HOME.

FINAL LOT GRADE COMPLETE  
 NOTE: SOD IN FRONT YARD  
 SOD IN BACK YARD  
 SWALE IN BACK YARD

(-) PER LOMR 17-06-0033P, DATED 06-29-17

**28431 SUNRISE VIEW DRIVE**

**PROPERTY INFORMATION**  
 LOT 9 BLOCK 2  
 SUBDIVISION:  
 WOODSON'S RESERVE SEC. 15  
 RECORDING INFO:  
 CABINET Z SHEET 5808, MAP RECORDS,  
 MONTGOMERY COUNTY, TEXAS  
 BORROWER:  
 EVAN FRANZ LUSCHER AND MELISSA ANNE LUSCHER  
 TITLE CO.  
 CHICAGO TITLE/EXECUTIVE TITLE CO., LTD  
 G.F.# CTT19713561 G.F. DATE: 02-25-20  
 SURVEYED FOR:  
 PERRY HOMES, LLC

**NOTES:**  
 ALL EASEMENTS AND BUILDING LINES SHOWN ARE PER THE RECORDED PLAT UNLESS OTHERWISE NOTED.  
 RESTRICTIVE COVENANTS AND EASEMENTS AS DEFINED PER CABINET Z SHEET 5808-5809, M.R.M.C.TX., M.C.C. FILE NOS. 2014101394, 2014101550, 2014101551, 2014101794, 2014101795, 2014102008, 2014115798, 2014123087, 2015111150, 2015111151, 2015111152, 2015111153, 2016005705, 2016042507, 2017069028, 2019000906, 2019050847, 2019071660 2019075275, 2019099038.  
 ALL ROD CAPS ARE STAMPED "COSTELLO", UNLESS OTHERWISE NOTED.  
 SUBJECT TO A DRAINAGE EASEMENT 15' ON EACH SIDE OF THE CENTERLINE OF ALL NATURAL DRAINAGE COURSES IN THE ADDITION AS SHOWN ON RECORDED PLAT OF SAID ADDITION.  
 C.O.H. ORDINANCE 85-1878 PER H.C.C.F. # N-253886 AND C.O.H. ORDINANCE 89-1312 PER H.C.C.F. # M-337573 AND AMENDED BY C.O.H. ORDINANCE 1999-282.  
 PROPERTY SUBJECT TO RECORDED RESTRICTIONS, REGULATIONS, & ORDINANCES IF ANY.  
 ABSTRACT INFORMATION PROVIDED HEREON IS BELIEVED TO BE SUFFICIENT AND CORRECT BY THE UNDERSIGNED SURVEYOR. THIS SURVEY DOES NOT CONSTITUTE A TITLE SEARCH BY THE SURVEYOR. THE ENCUMBRANCES OF RECORD, AS REFLECTED ON THIS SURVEY ARE BASED ON THE RECORDED MAP, PLAT AND/OR DEEDS IN CONJUNCTION WITH TITLE INFORMATION OBTAINED FROM THE TITLE REPORT LISTED HEREON.  
 ALL BUILDING LINES, RECORDED EASEMENTS, UNRECORDED EASEMENTS, BUILDING RESTRICTIONS (DEED RESTRICTIONS, ETC.) AND ZONING ORDINANCES (INCLUDING CITY OF HOUSTON), IF ANY, THAT AFFECT SUBJECT PROPERTY SHOULD BE VERIFIED.  
 THIS SURVEY DOES NOT ADDRESS ANY EAVES, GUTTERS OR OTHER OVERHANGING STRUCTURE FEATURES WHICH MAY PROTRUDE OVER BOUNDARY, EASEMENT AND/OR BUILDING LINES, UNLESS OTHERWISE SHOWN HEREON.

*Melissa Anne Luscher*  
 Melissa Anne Luscher

**DRAWING INFORMATION**  
 TRI-TECH JOB NO: Y32402-19  
 CLIENT JOB NO: N/A  
 DRAWN BY: VN  
 BEARING BASE: REFERRED TO PLAT NORTH  
 FIELD DATE: 10-10-19


**FLOOD INFORMATION**  
 F.I.R.M. NO: 48339C PANEL: 0725G  
 REVISED DATE: 08-18-14 ZONE: (~)X"

**REVISIONS**

NO.	DATE	REASON	BY
1	01-09-20	FINAL SURVEY	BT
2	03-04-20	ADD BUYER NAME	MDOB

**TRI-TECH**  
 SURVEYING COMPANY, L.P.  
 10401 WESTOFFICE DR.  
 HOUSTON, TEXAS 77042  
 PH: 713-667-0800  
 www.tritechtx.com TBPLS #10115900

**CERTIFICATION**  
 I, the undersigned registered professional land surveyor, do hereby state that the plat shown hereon represents a boundary survey made on the ground under my supervision of the tract or parcel of land, according to the map or plat thereof, indicated hereon.  
 THIS SURVEY IS VALID FOR THIS TRANSACTION ONLY.  
 © 2020 TRI-TECH SURVEYING COMPANY, LP.

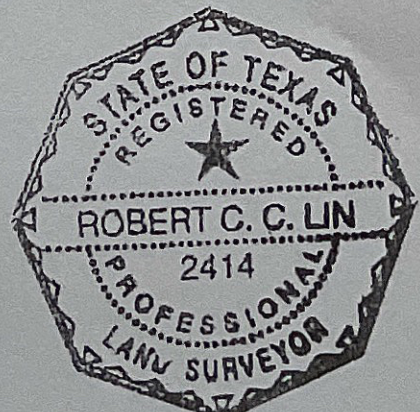

*Robert C. C. Lin*  
 SURVEYOR REGISTRATION