




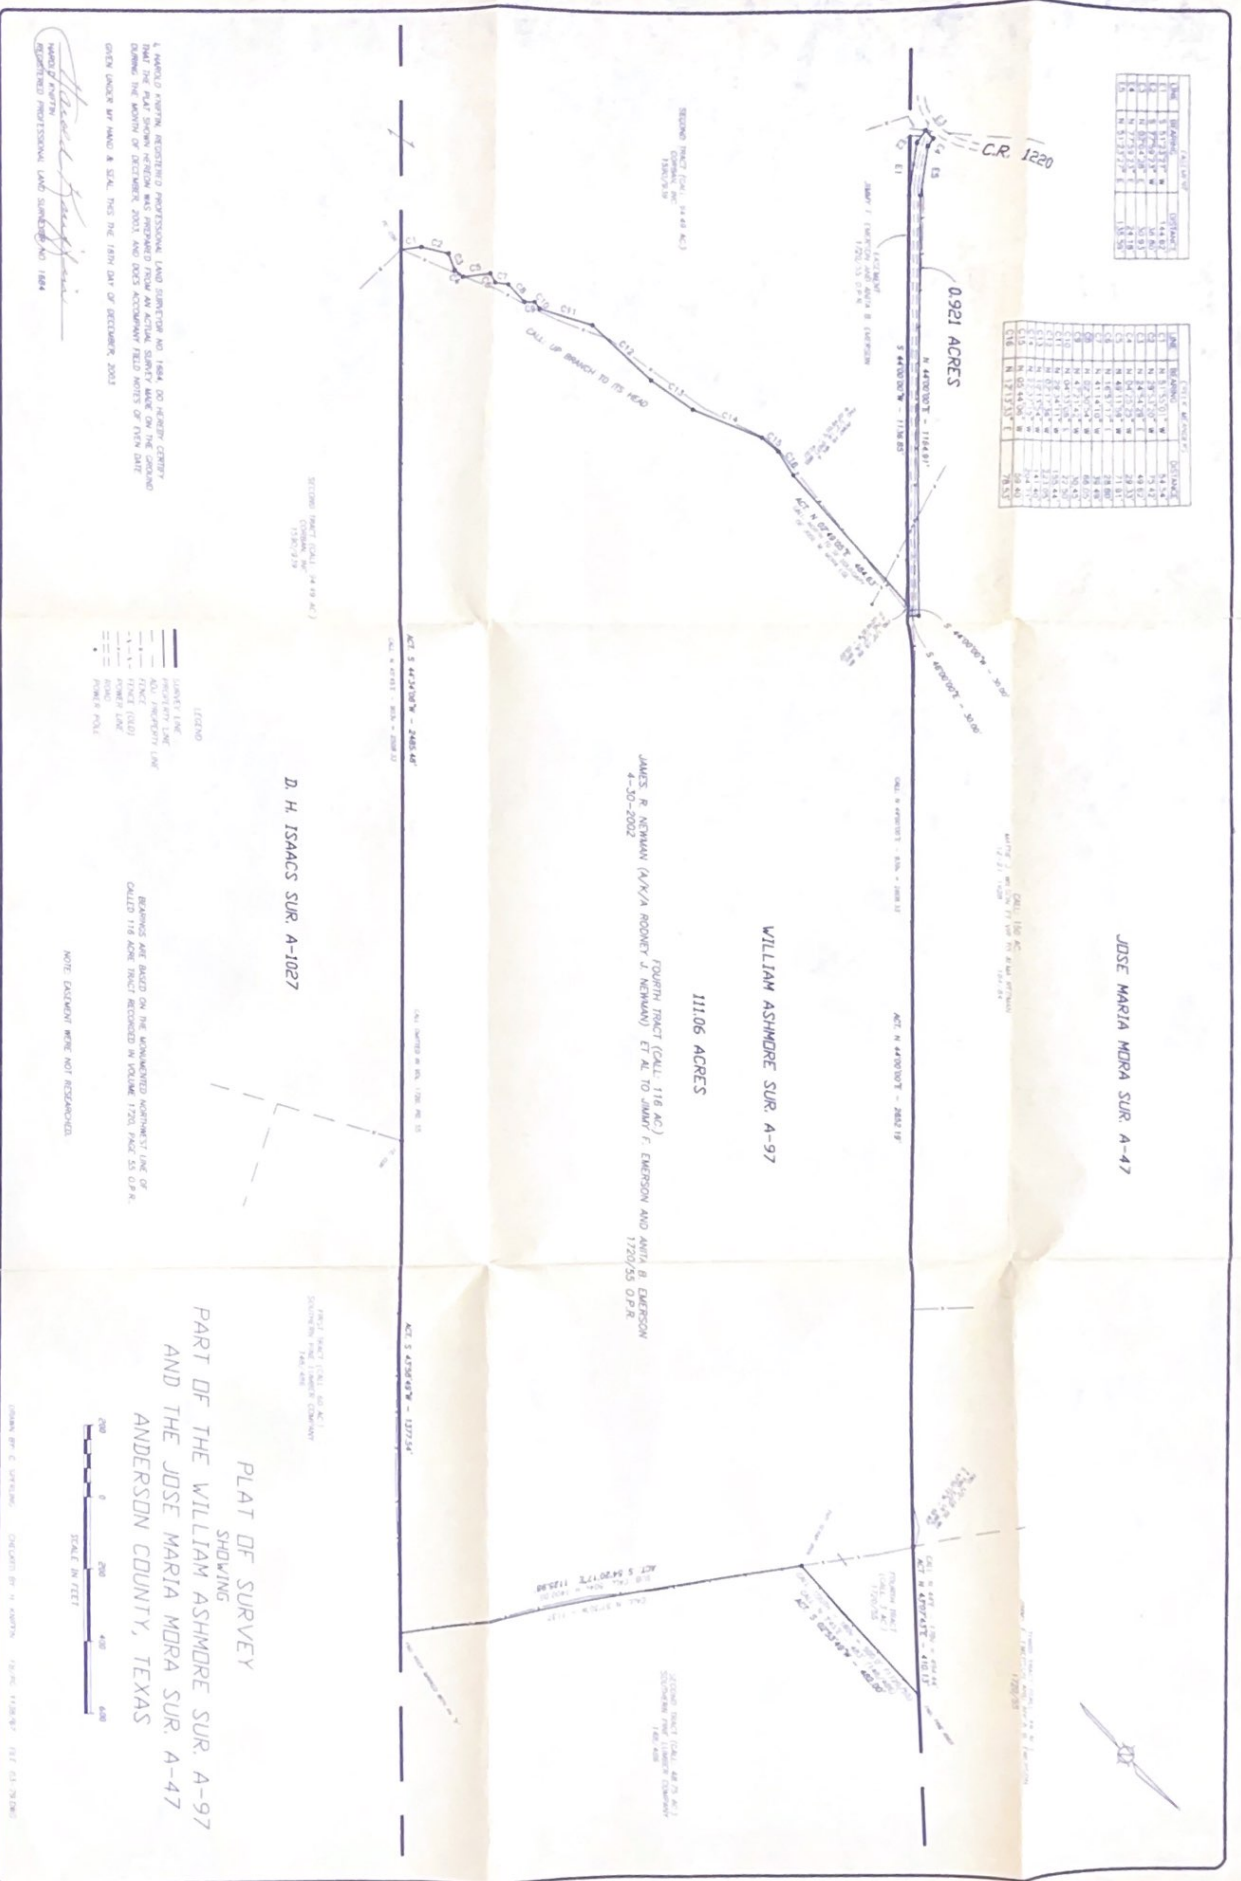


LEGEND



SCALE IN FEET
 0 200 400 600




