


GF NO. 2100304 OLD REPUBLIC TITLE  
 ADDRESS: 14684 DIAMONDHEAD SOUTH  
 MONTGOMERY, TEXAS 77356  
 BORROWER: STONEBURRY LLC

SCALE: 1" = 50'

# LOT 19, BLOCK 1 DIAMONDHEAD, SECTION 1

A SUBDIVISION IN MONTGOMERY COUNTY, TEXAS  
 ACCORDING TO THE MAP OR PLAT THEREOF RECORDED  
 IN CABINET A, SHEET 77A OF THE MAP RECORDS  
 OF MONTGOMERY COUNTY, TEXAS

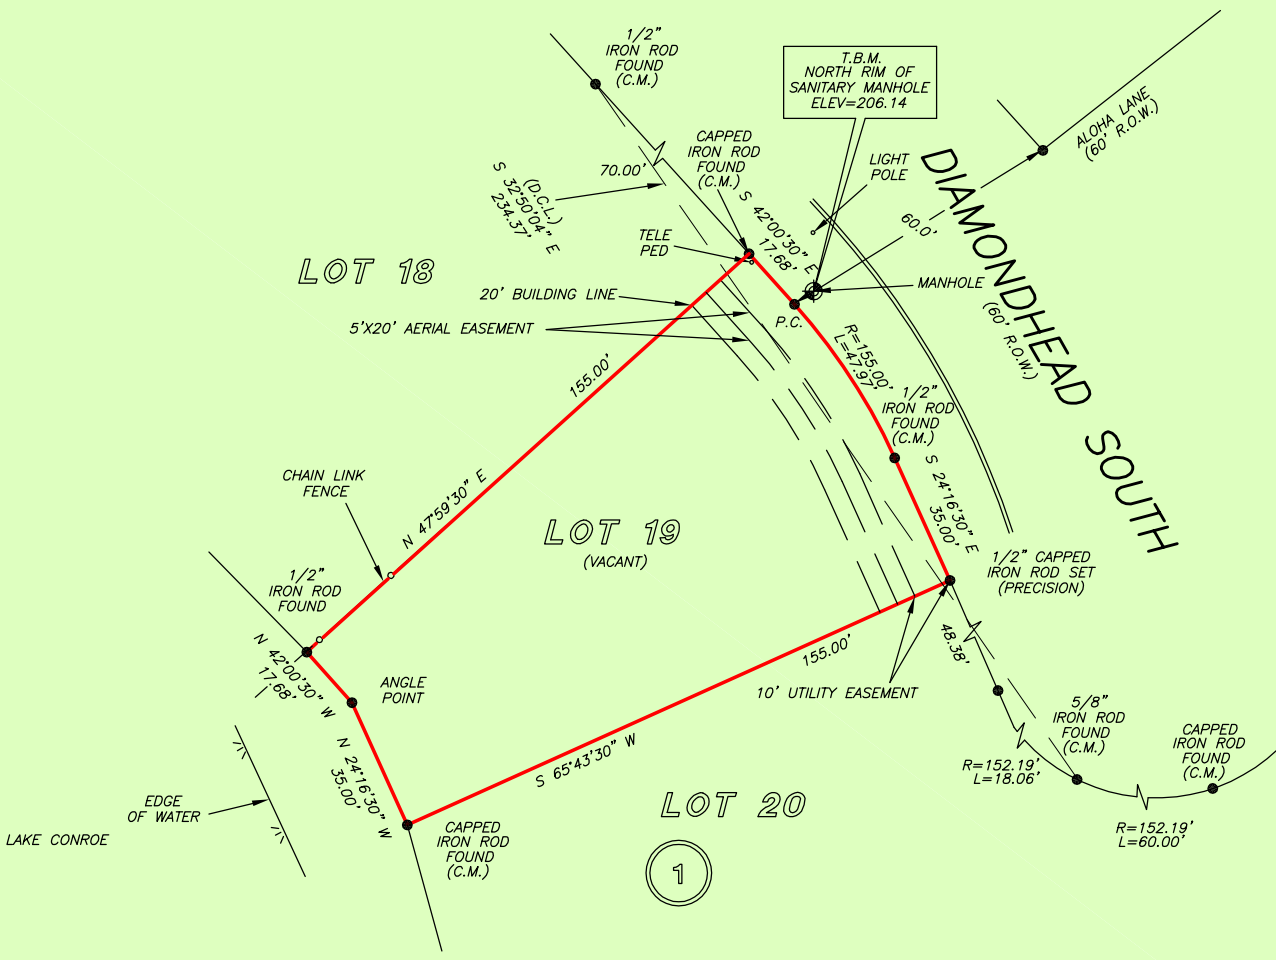

NOTE: ELEVATIONS ARE BASED ON NGS DATA SHEET AJ6405  
 ELEVATION=212.7 FEET NAVD88 2001 ADJ.  
 NOTE: ALL ELEVATIONS ARE MEASURED IN FEET (').  
 NOTE: MAY BE SUBJECT TO DEED RESTRICTIONS AND/OR  
 ADDITIONAL GOVERNMENTAL BUILDING REQUIREMENTS.  
 NOTE: SUBJECT TO THE PROVISIONS, RESTRICTIONS AND  
 QUALIFICATIONS PER VOL. 741, PG. 445.

THIS PROPERTY DOES NOT LIE WITHIN THE  
 100 YEAR FLOOD PLAIN AS PER FIRM  
 PANEL NO. 48339C 0375 G  
 MAP REVISION: 08/18/2014  
 ZONE X  
 BASED ONLY ON VISUAL EXAMINATION OF MAPS.  
 INACCURACIES OF FEMA MAPS PREVENT EXACT  
 DETERMINATION WITHOUT DETAILED FIELD STUDY


A SUBSURFACE INVESTIGATION  
 WAS BEYOND THE SCOPE OF THIS SURVEY

D.C.L. = DIRECTIONAL CONTROL LINE  
 RECORD BEARING: CABINET A, SHEET 77A, M.R.M.C.

DRAWN BY: RE

I HEREBY CERTIFY THAT THIS SURVEY WAS MADE  
 ON THE GROUND, THAT THIS PLAT CORRECTLY  
 REPRESENTS THE FACTS FOUND AT THE  
 TIME OF SURVEY AND THAT THERE ARE NO  
 ENCROACHMENTS APPARENT ON THE GROUND,  
 EXCEPT AS SHOWN HEREON. THIS SURVEY IS  
 CERTIFIED FOR THIS TRANSACTION ONLY AND  
 ABSTRACTING PROVIDED IN THE ABOVE  
 REFERENCED TITLE COMMITMENT WAS RELIED  
 UPON IN PREPARATION OF THIS SURVEY.

RICHARD S. WILLET  
 PROFESSIONAL LAND SURVEYOR  
 NO. 4615  
 JOB NO. 21-08475  
 NOVEMBER 8, 2021

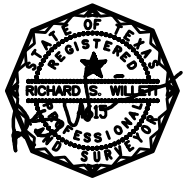

OLD REPUBLIC NATIONAL TITLE INSURANCE COMPANY  
**SUSIE GEISLER**  
 936-448-6058



**PRECISION**  
 surveyors

1-800-LANDSURVEY  
 www.precisionurveyors.com  
 281-496-1586 FAX 281-496-1867 210-829-4941 FAX 210-829-1555  
 950 THREADNEEDLE STREET SUITE 150 HOUSTON, TEXAS 77079 1777 NE LOOP 410 SUITE 600 SAN ANTONIO, TEXAS 78217  
 FIRM NO. 10063700