



1st Floor

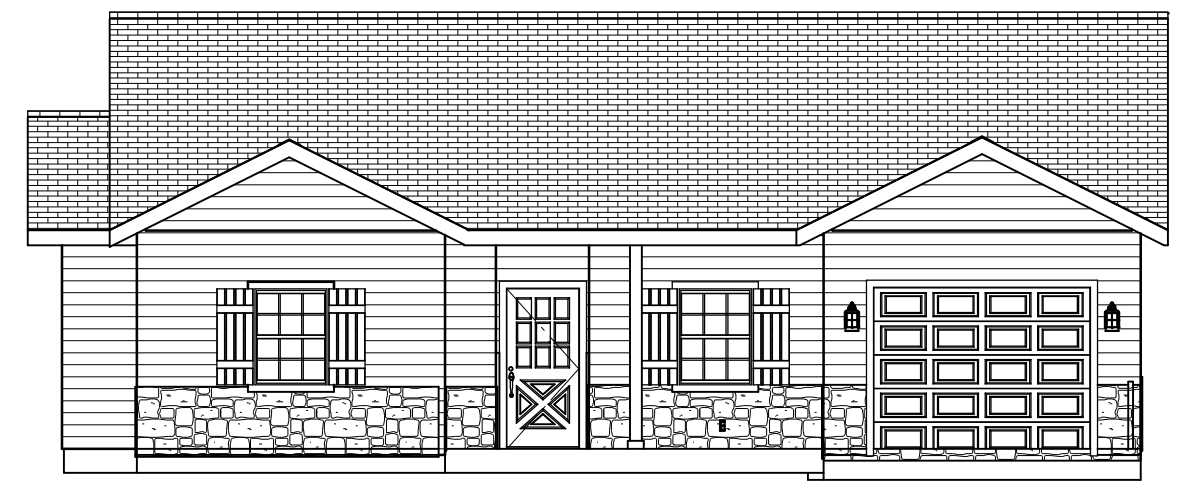


FRONT
Elevation 7

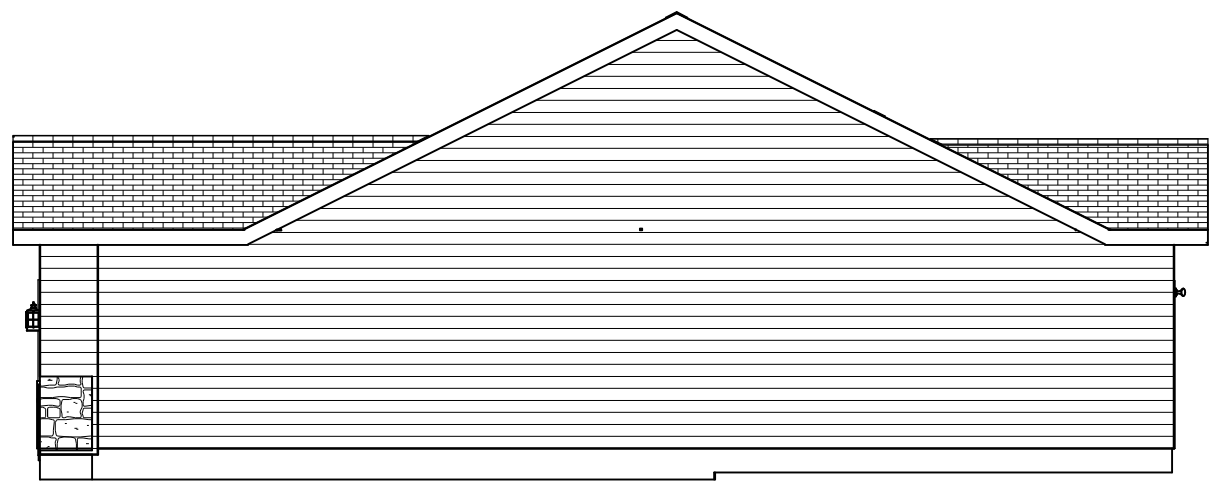

RIGHT SIDE
Elevation 8



BACK
Elevation 4

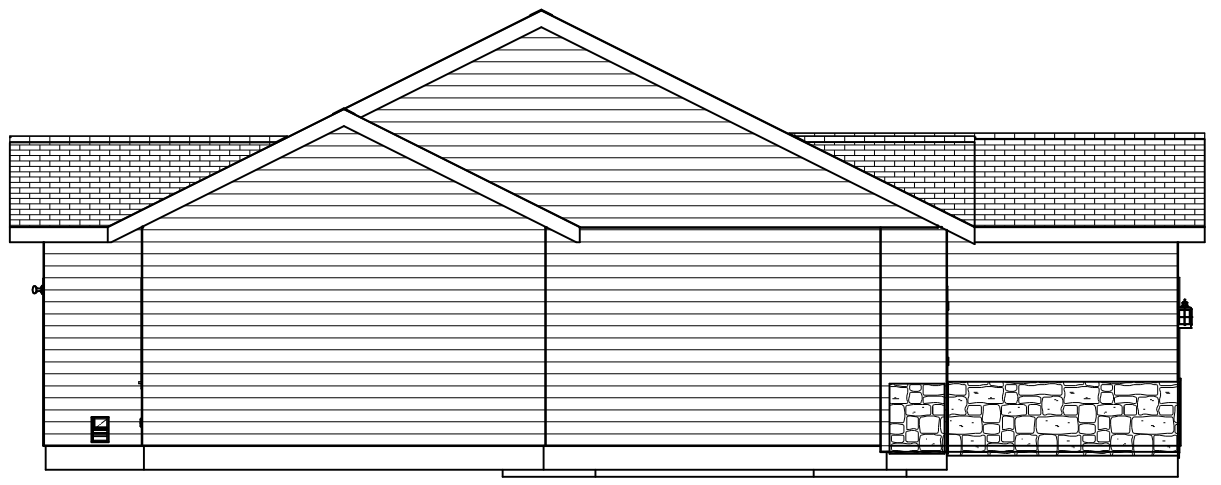

LEFT SIDE
Elevation 10

DESIGNED BY:
SHERRY BOYD
ALL RIGHTS
RESERVED
Do Not Reproduce
Without Approval

NO.	DESCRIPTION	BY	DATE

SHEET TITLE:
MAIN FLOOR
1161 sq. ft. living


PROJECT DESCRIPTION:
CANTU - Modified Blanco
1065 Canyon Shores
Canyon Lake, TX 78133




DATE:
10/28/15

SCALE:
1/4" = 1'


SHEET:
A-1

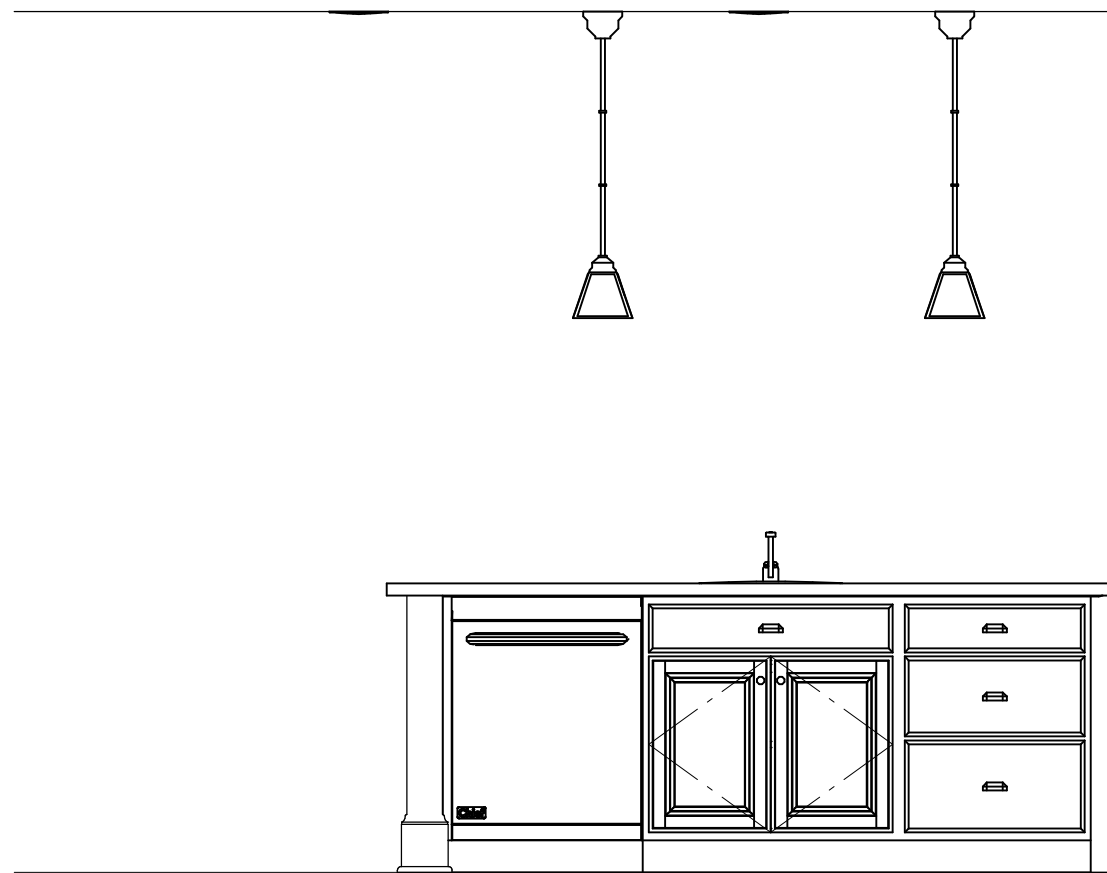


Elevation 12 **KITCHEN (island)**

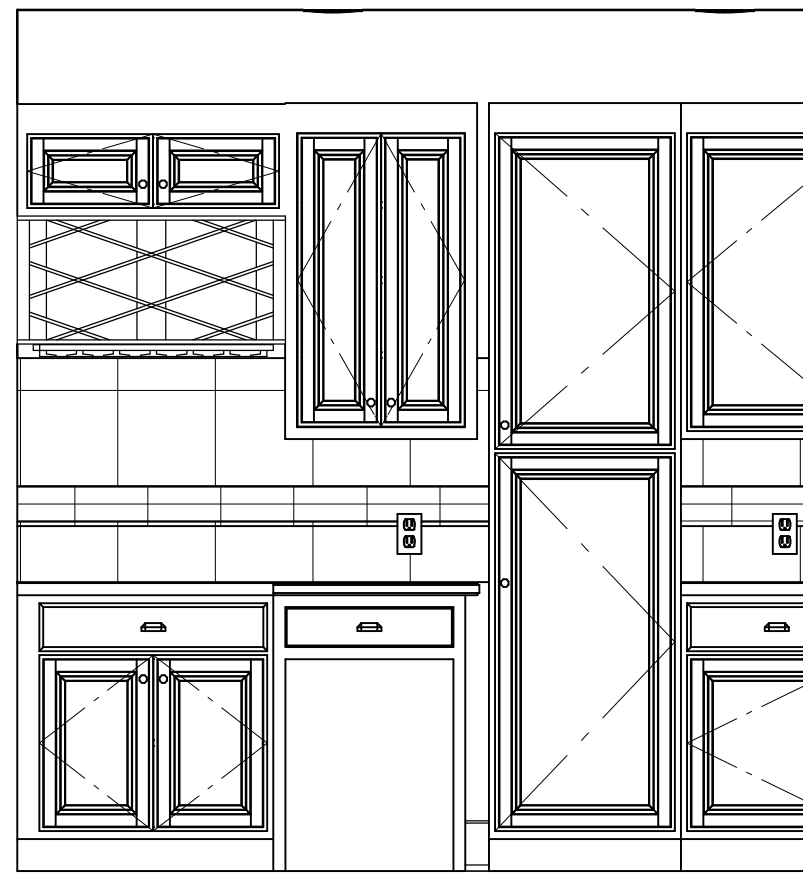


Elevation 21 **KITCHEN (left)**

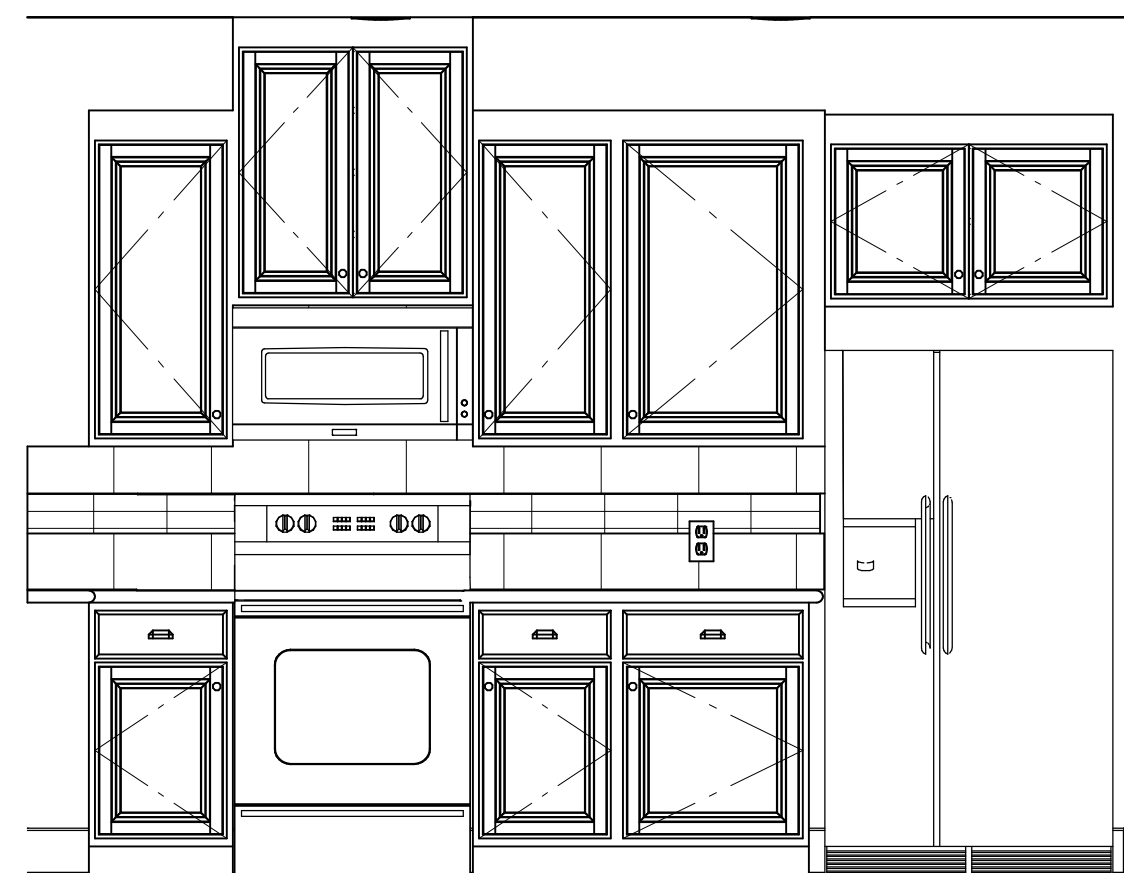


Elevation 19 **KITCHEN (right)**

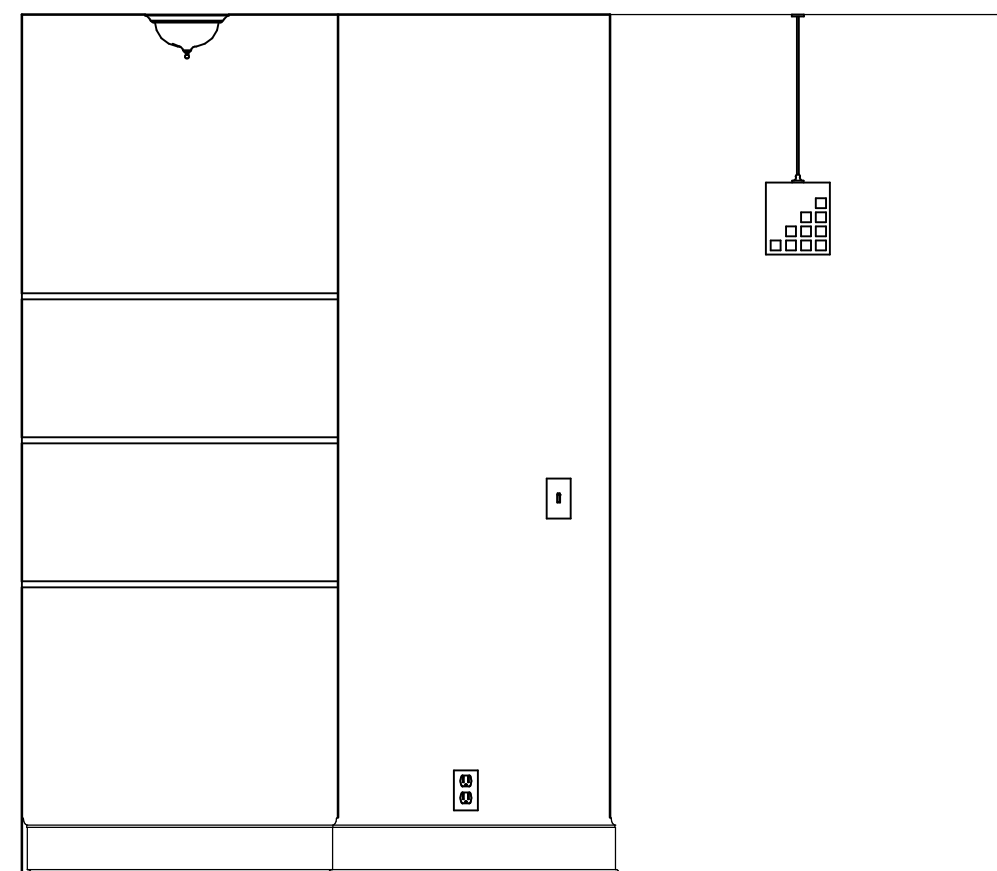

HALLWAY SHELVES
Elevation 28

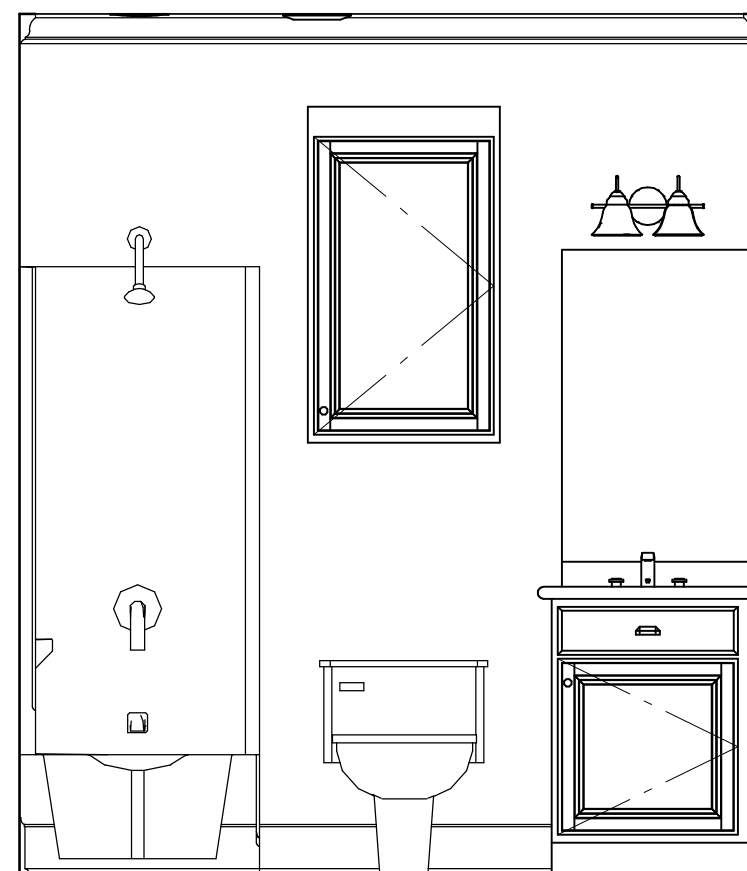

Elevation 26 **BATH 2**

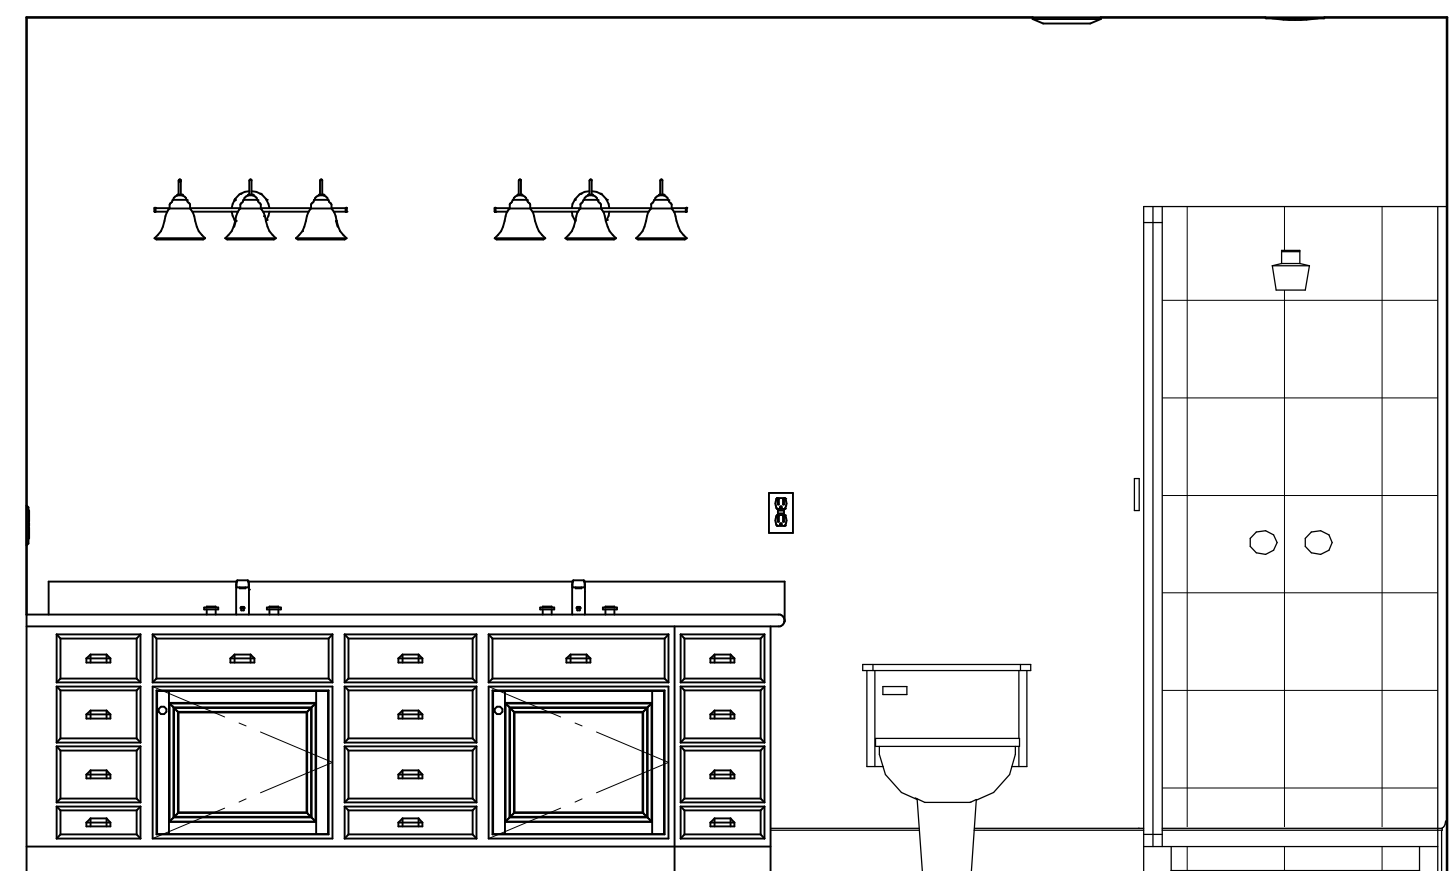


Elevation 23 **MASTER BATH**

DESIGNED BY:
SHERRY BOYD
ALL RIGHTS
RESERVED
Do Not Reproduce
Without Approval

NO.	DESCRIPTION	BY	DATE

SHEET TITLE:
CABINETS

PROJECT DESCRIPTION:
CANTU - Modified Blanco
1065 Canyon Shores
Canyon Lake, TX 78133

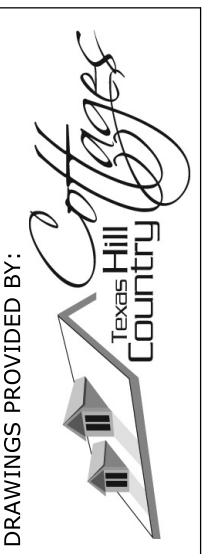

DATE:


10/28/15

SCALE:

1/2" = 1'

SHEET:

A-2

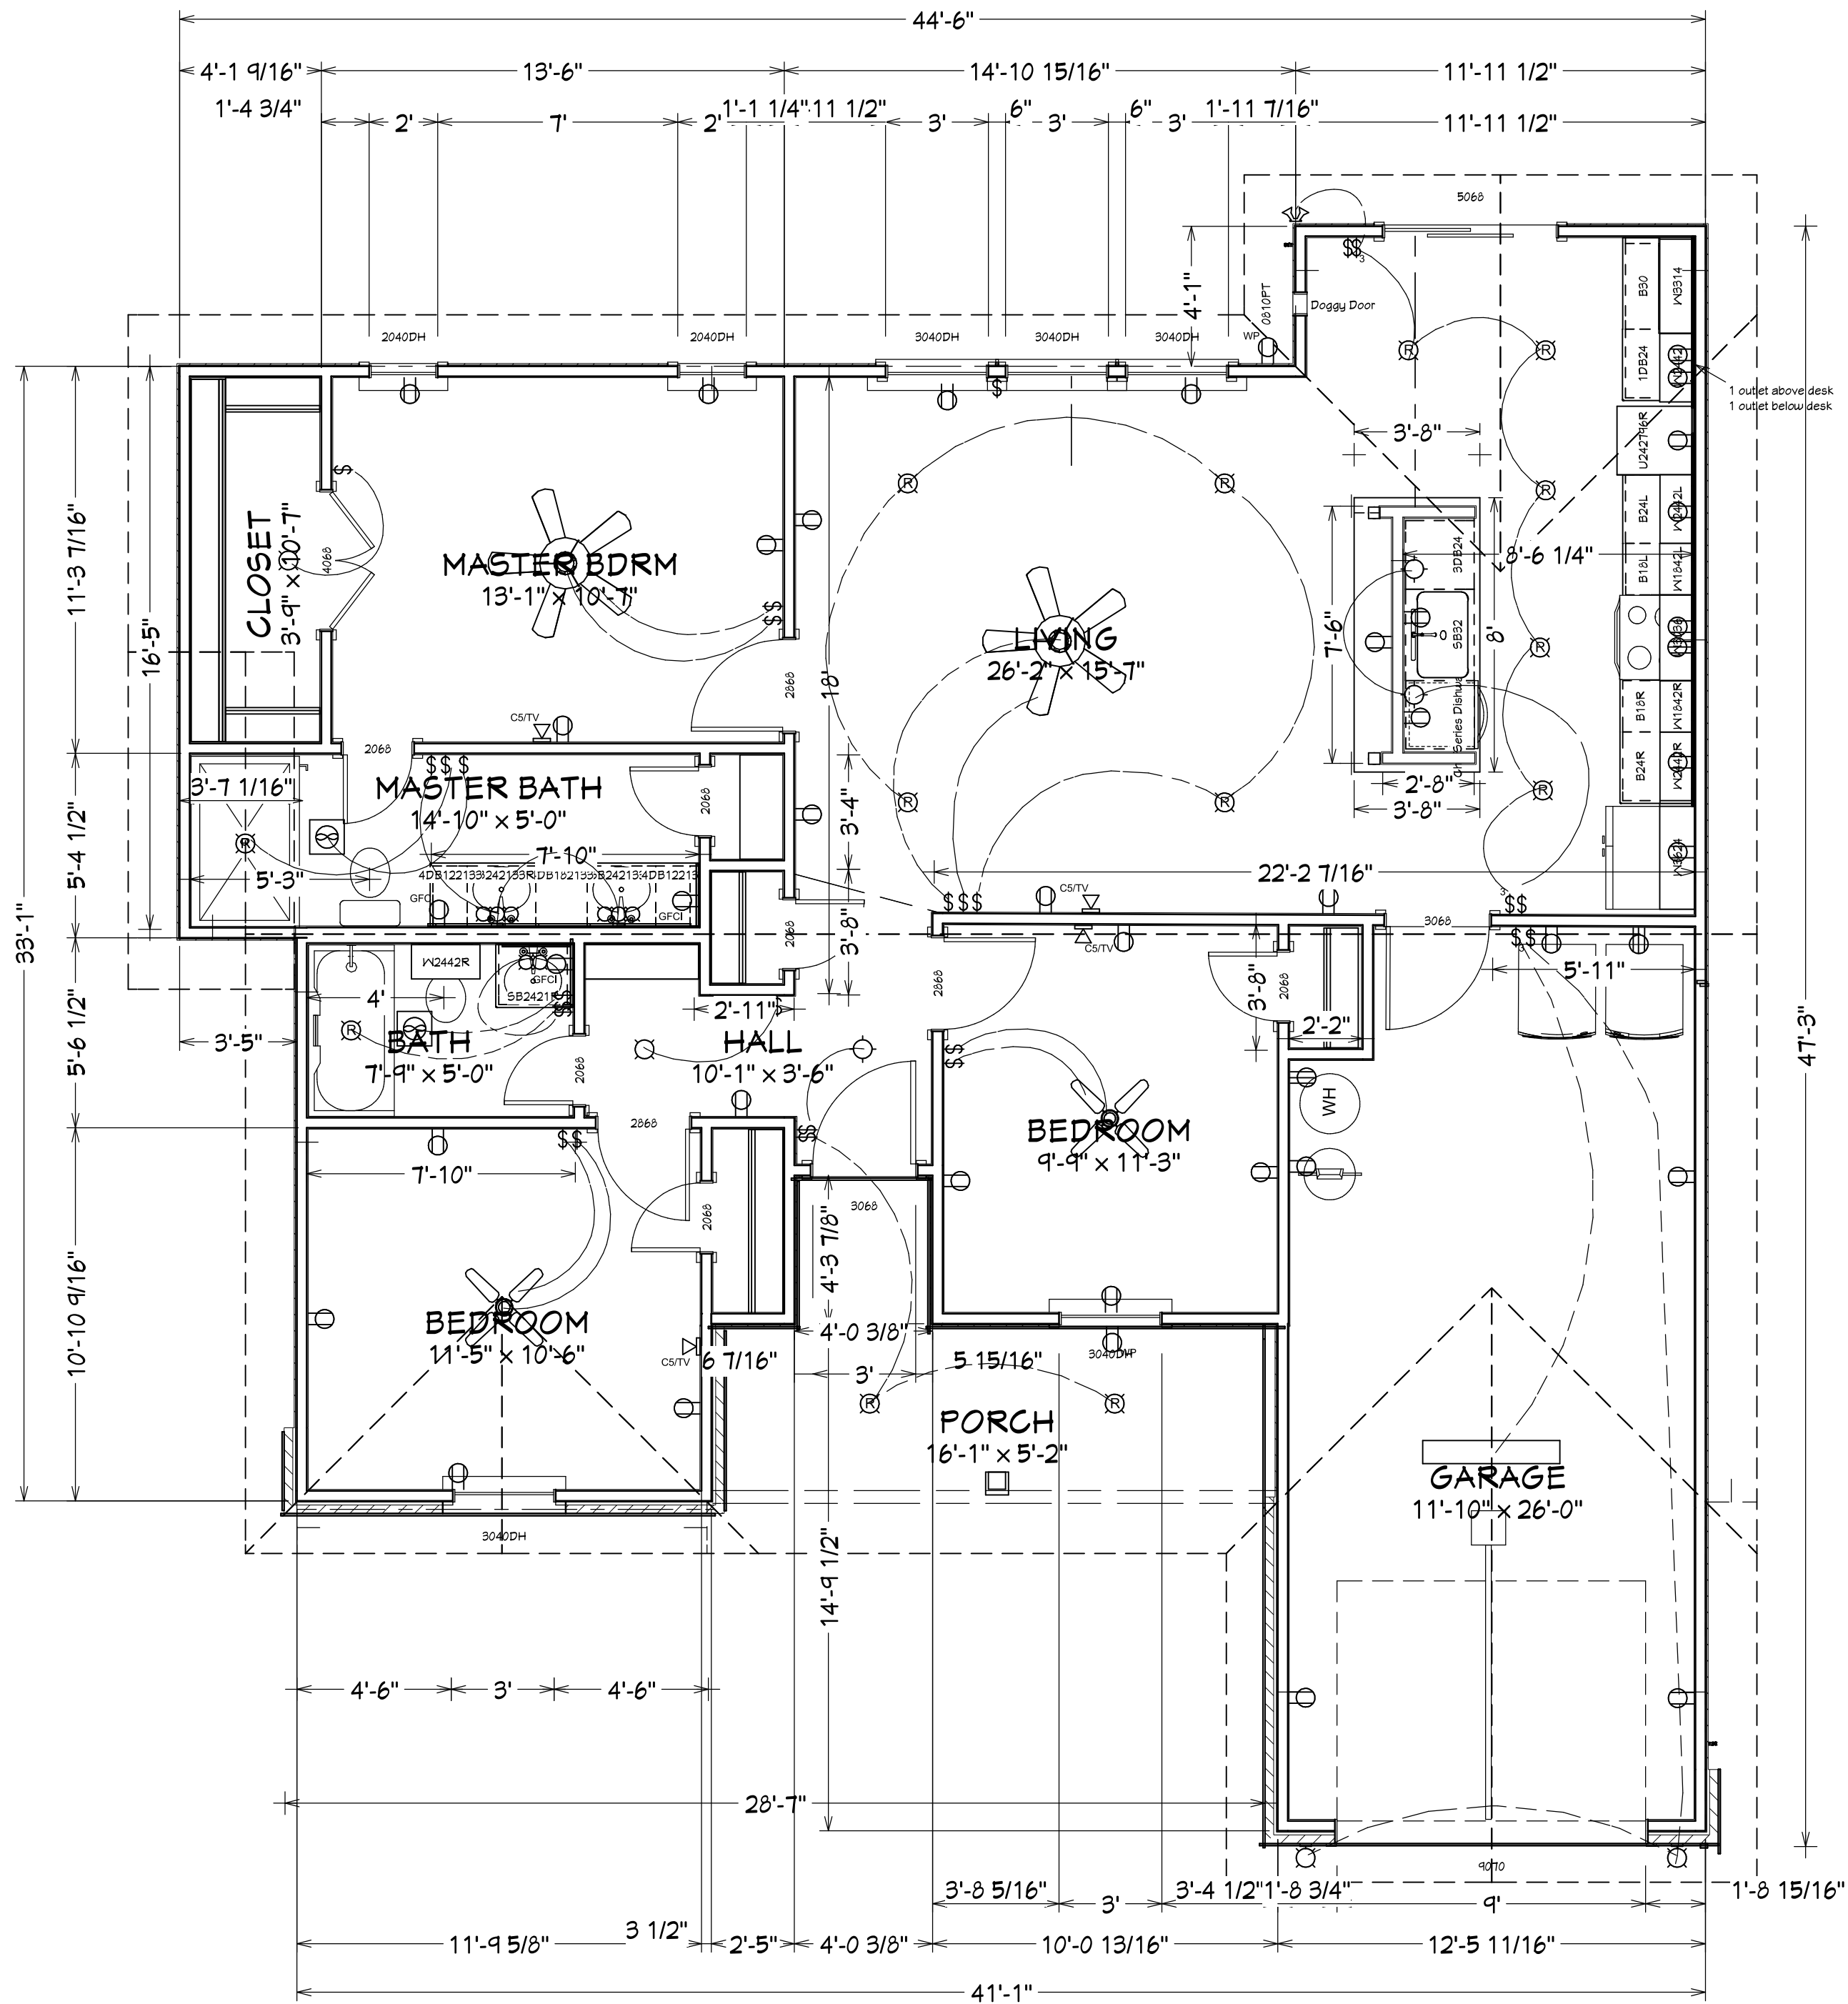


1st Floor

DESIGNED BY:
SHERRY BOYD
ALL RIGHTS
RESERVED
Do Not Reproduce
Without Approval

NO.	DESCRIPTION	BY	DATE

SHEET TITLE:
**ELECTRICAL
PLUMBING**

PROJECT DESCRIPTION:
CANTU - Modified Blanco
1065 Canyon Shores
Canyon Lake, TX 78133

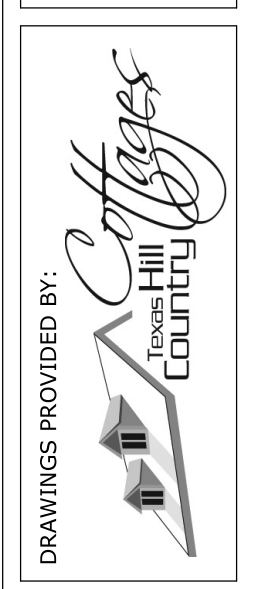

DATE:

10/28/15

SCALE:

1/2" = 1'

SHEET:

E-1