



This Document and the ideas and designs expressed herein, are the property of Slaney Designs. They are not to be used, in whole or in part, for this or any other project without the expressed written consent of Slaney Designs.

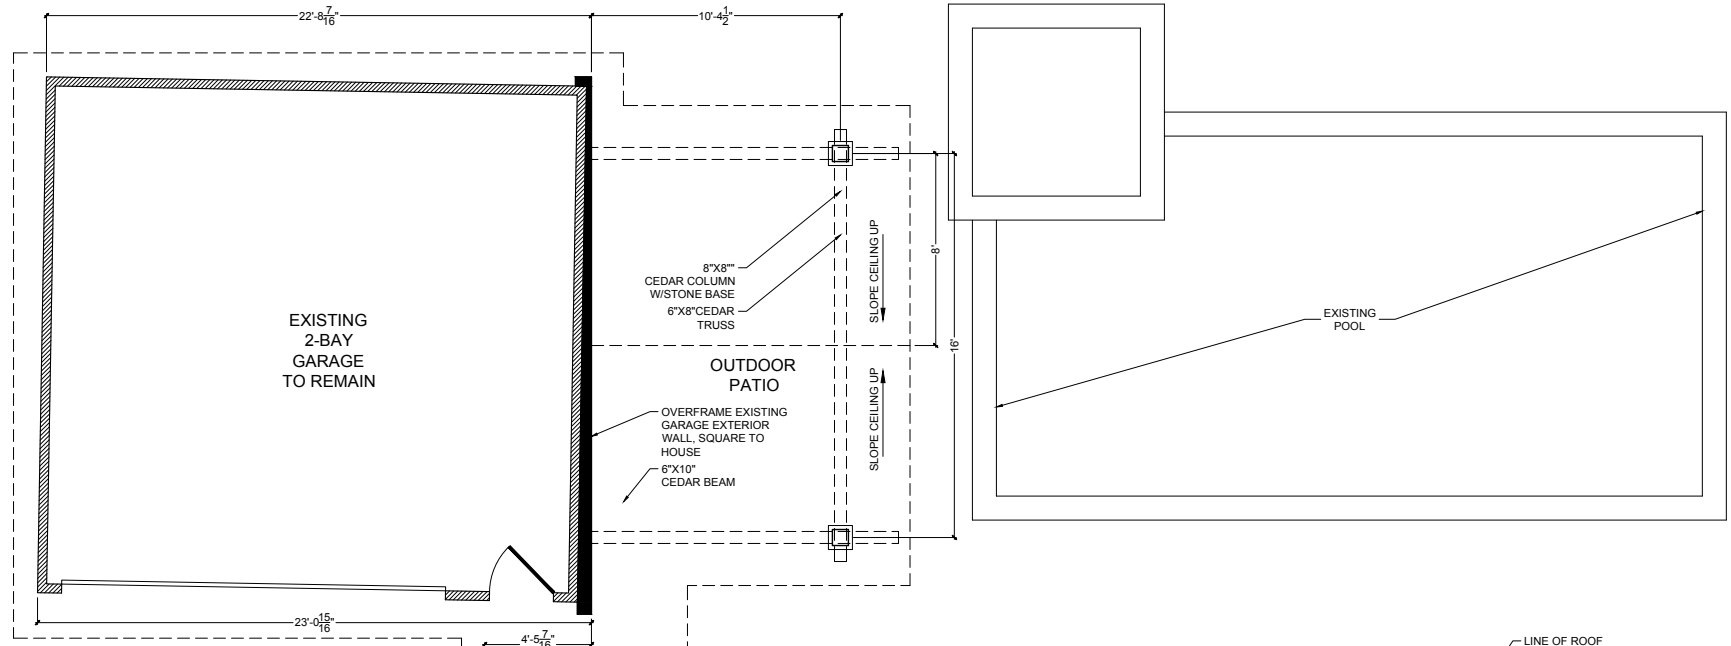

NOTES:  
 1. ALL NOTED DIMENSIONS ARE FOR REFERENCE PURPOSES ONLY AND SHOULD BE FIELD VERIFIED.  
 2. PROVIDE BLOCKING AT ALL ACCESSORY LOCATIONS. TOILET PAPER HOLDERS, ARTWORK, TOWEL BARS, ETC. VERIFY LOCATIONS W/OWNER  
 3. ANY DIMENSIONAL DISCREPANCIES SHALL BE COORDINATED WITH ARCHITECT/ OWNER


4. FOOTAGE CALCULATIONS:  
 FIRST FLOOR AC  
 2188 SF  
 SECOND FLOOR AC  
 1467 SF  
 TOTAL AC FOOTAGE:  
 3655 SF

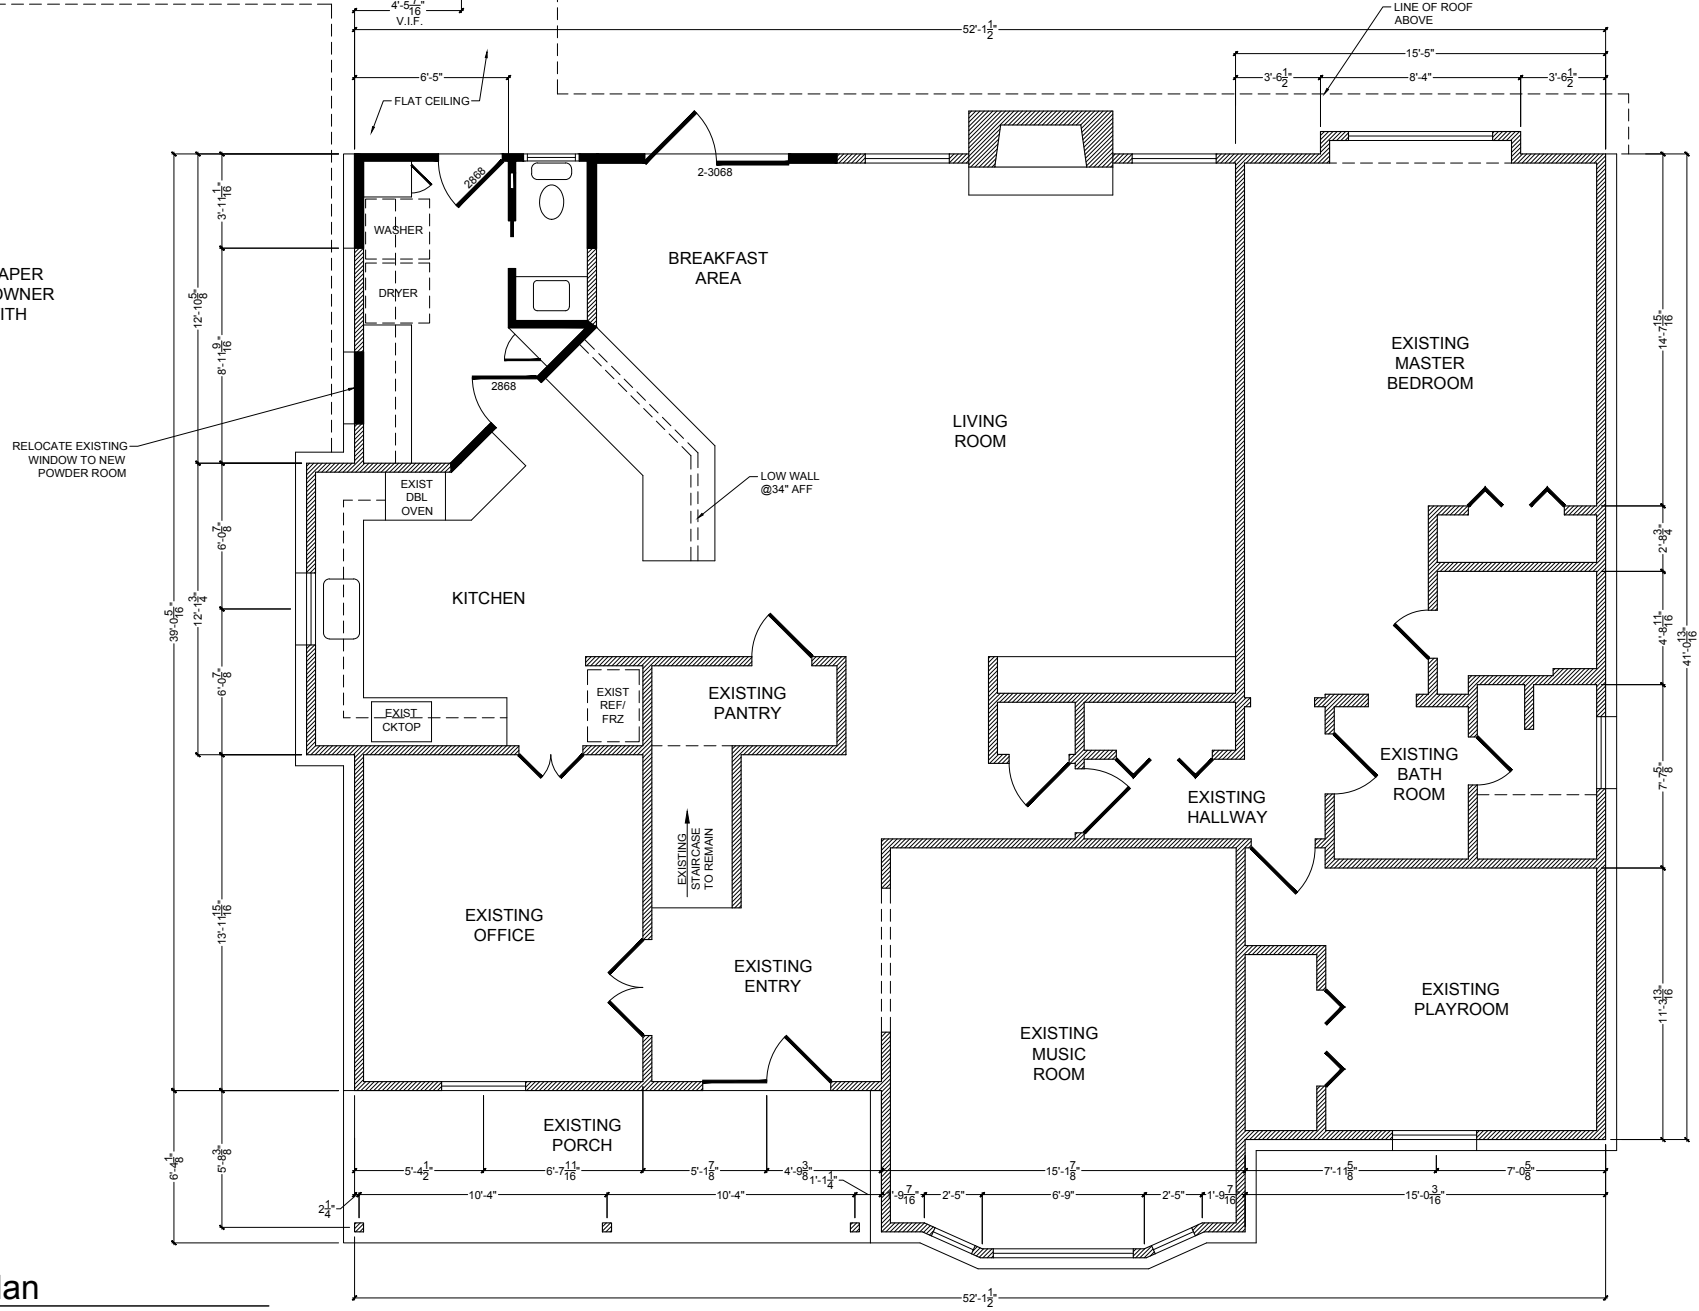

1/4"=1'-0" ① First Floor Plan

HILL RESIDENCE  
 13306 Pinerock  
 Houston, TX 77079


Project #:  
 0103  
 Plot Date:  
 08/03/2017

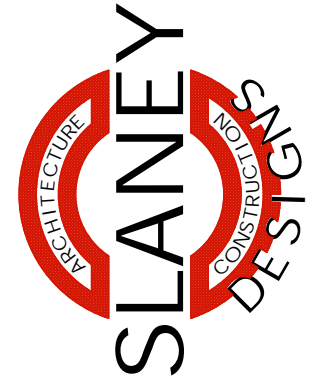

FIRST FLOOR PLAN  
 14103 Cindywood Circle  
 Houston, TX 77079  
 281.221.7149  
 www.SlaneyDesigns.com

This Document and the ideas and designs expressed herein, are the property of Slaney Designs. They are not to be used, in whole or in part, for this or any other project without the expressed written consent of Slaney Designs.

NOTES:  
 1. ALL NOTED DIMENSIONS ARE FOR REFERENCE PURPOSES ONLY AND SHOULD BE FIELD VERIFIED.  
 2. PROVIDE BLOCKING AT ALL ACCESSORY LOCATIONS. TOILET PAPER HOLDERS, ARTWORK, TOWEL BARS, ETC. VERIFY LOCATIONS W/OWNER  
 3. ANY DIMENSIONAL DISCREPANCIES SHALL BE COORDINATED WITH ARCHITECT/ OWNER  
 4. FOOTAGE CALCULATIONS:  
 FIRST FLOOR AC 2188 SF  
 SECOND FLOOR AC 1467 SF  
 TOTAL AC FOOTAGE: 3655 SF

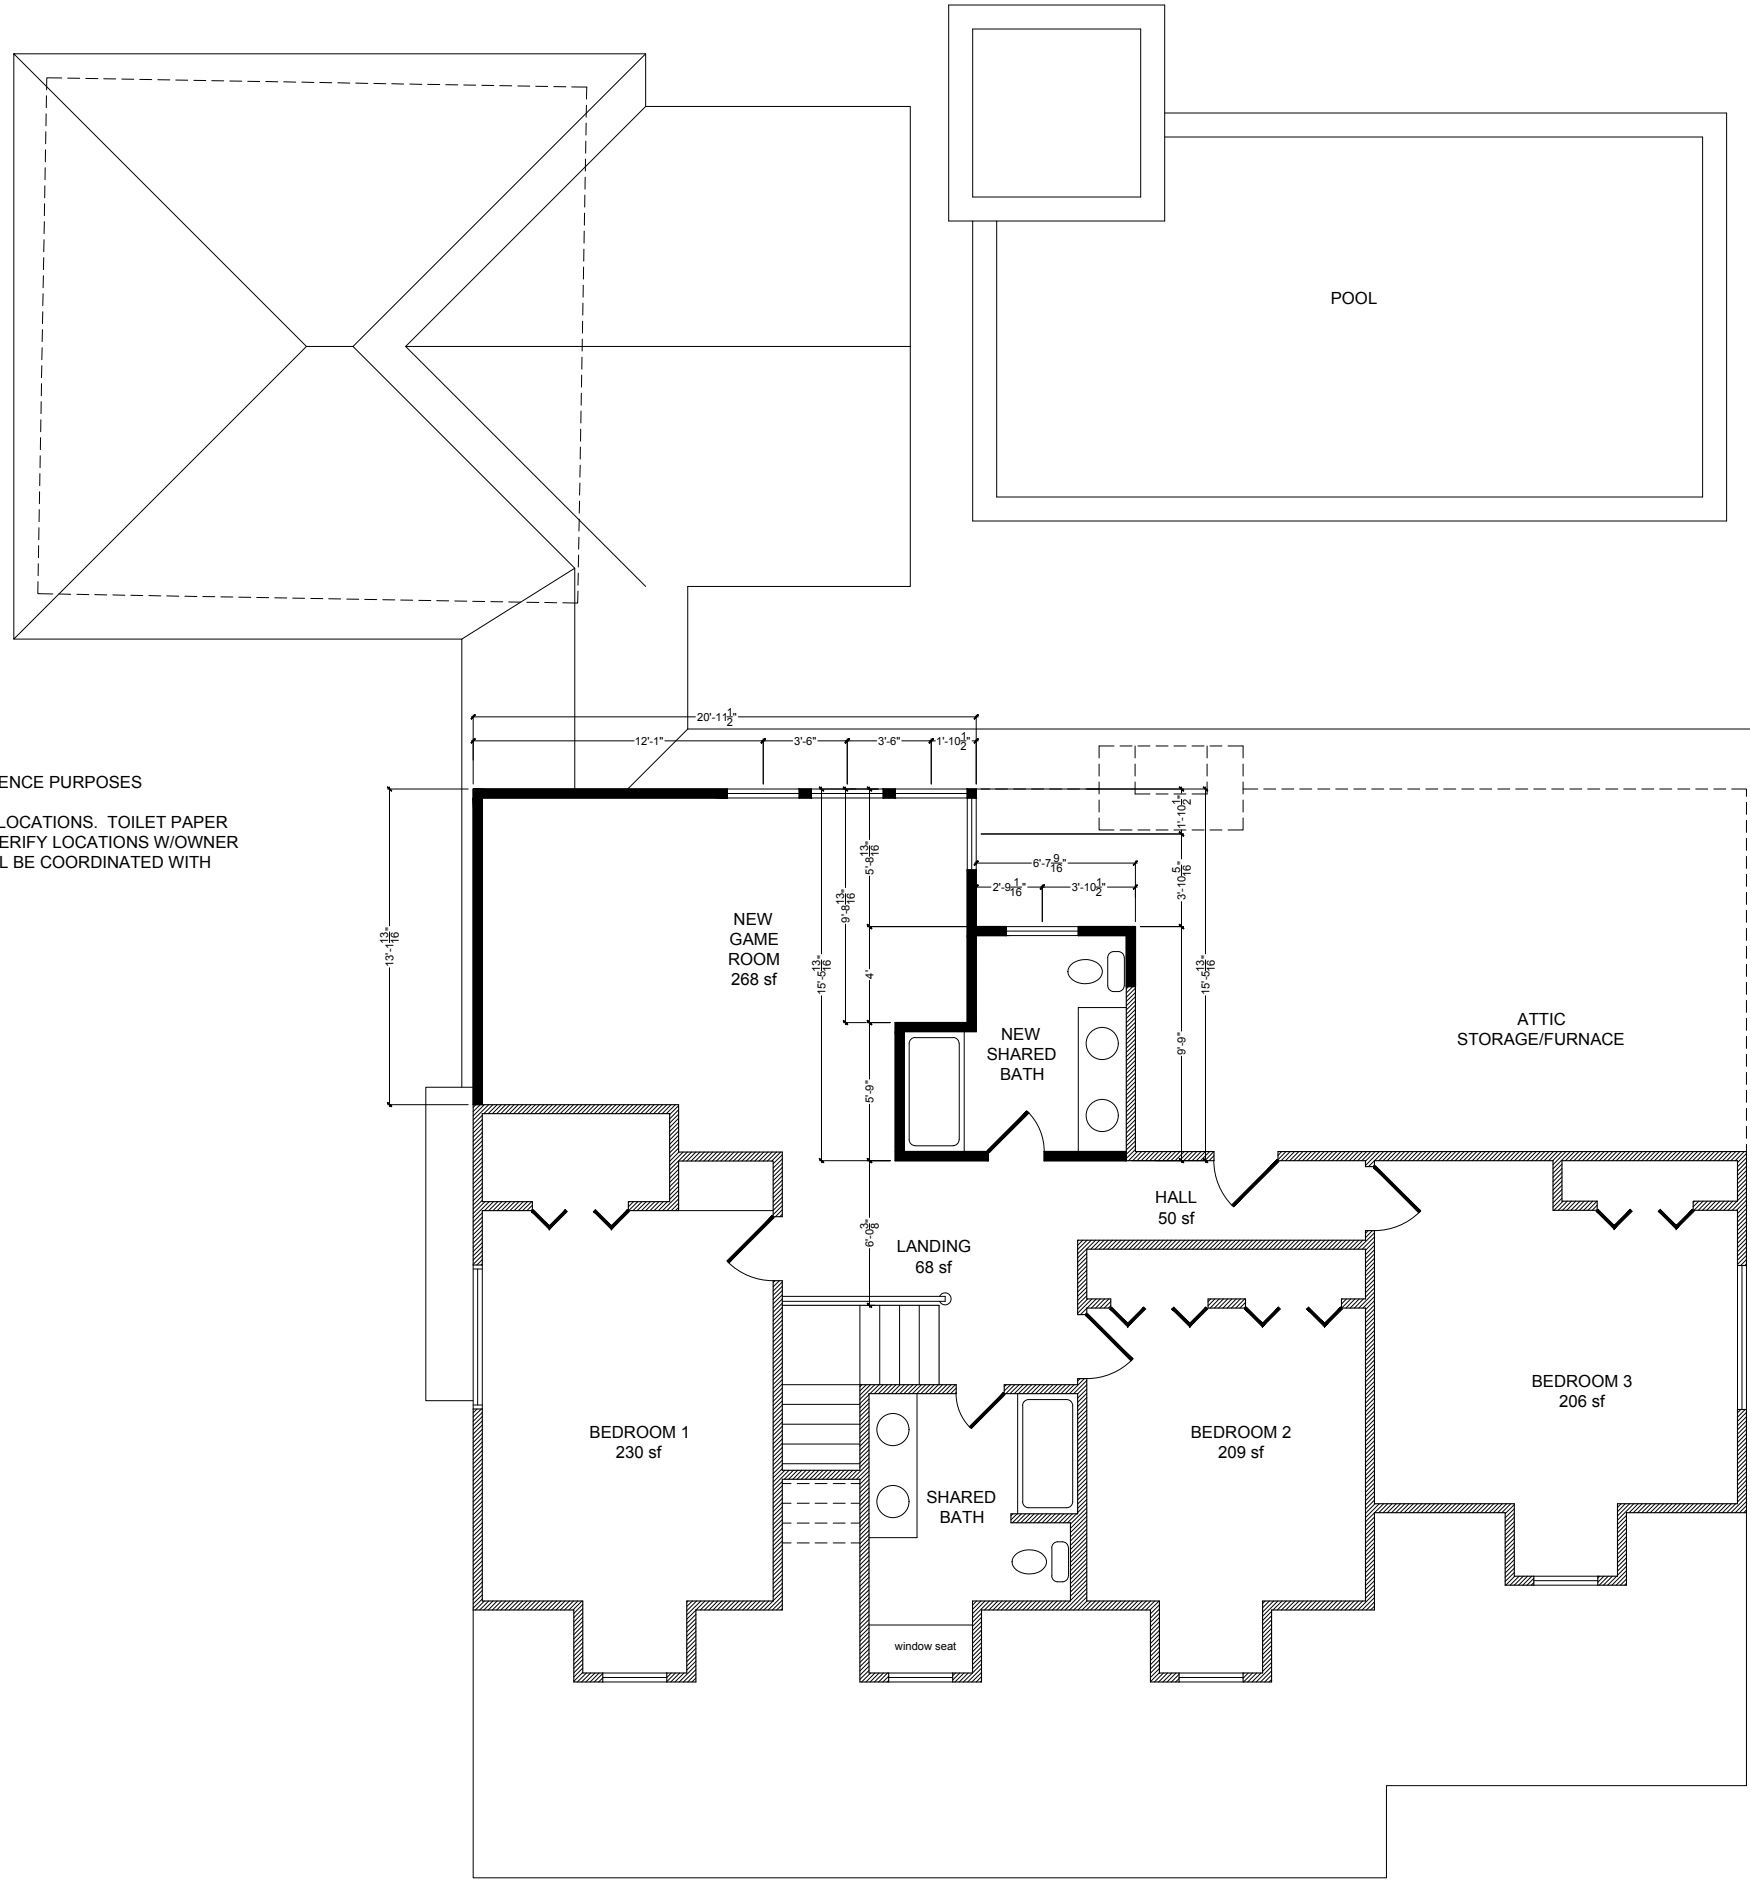

HILL RESIDENCE  
 13306 Pinerock  
 Houston, TX 77079

Project #: 0103  
 Plot Date: 08/03/2017



SECOND FLOOR PLAN  
 14103 Cindywood Circle  
 Houston, TX 77079  
 281.221.7149  
 www.SlaneyDesigns.com

A 02

1/4"-1'-0" 1 Second Floor Plan