


SCALE : 1" = 30'

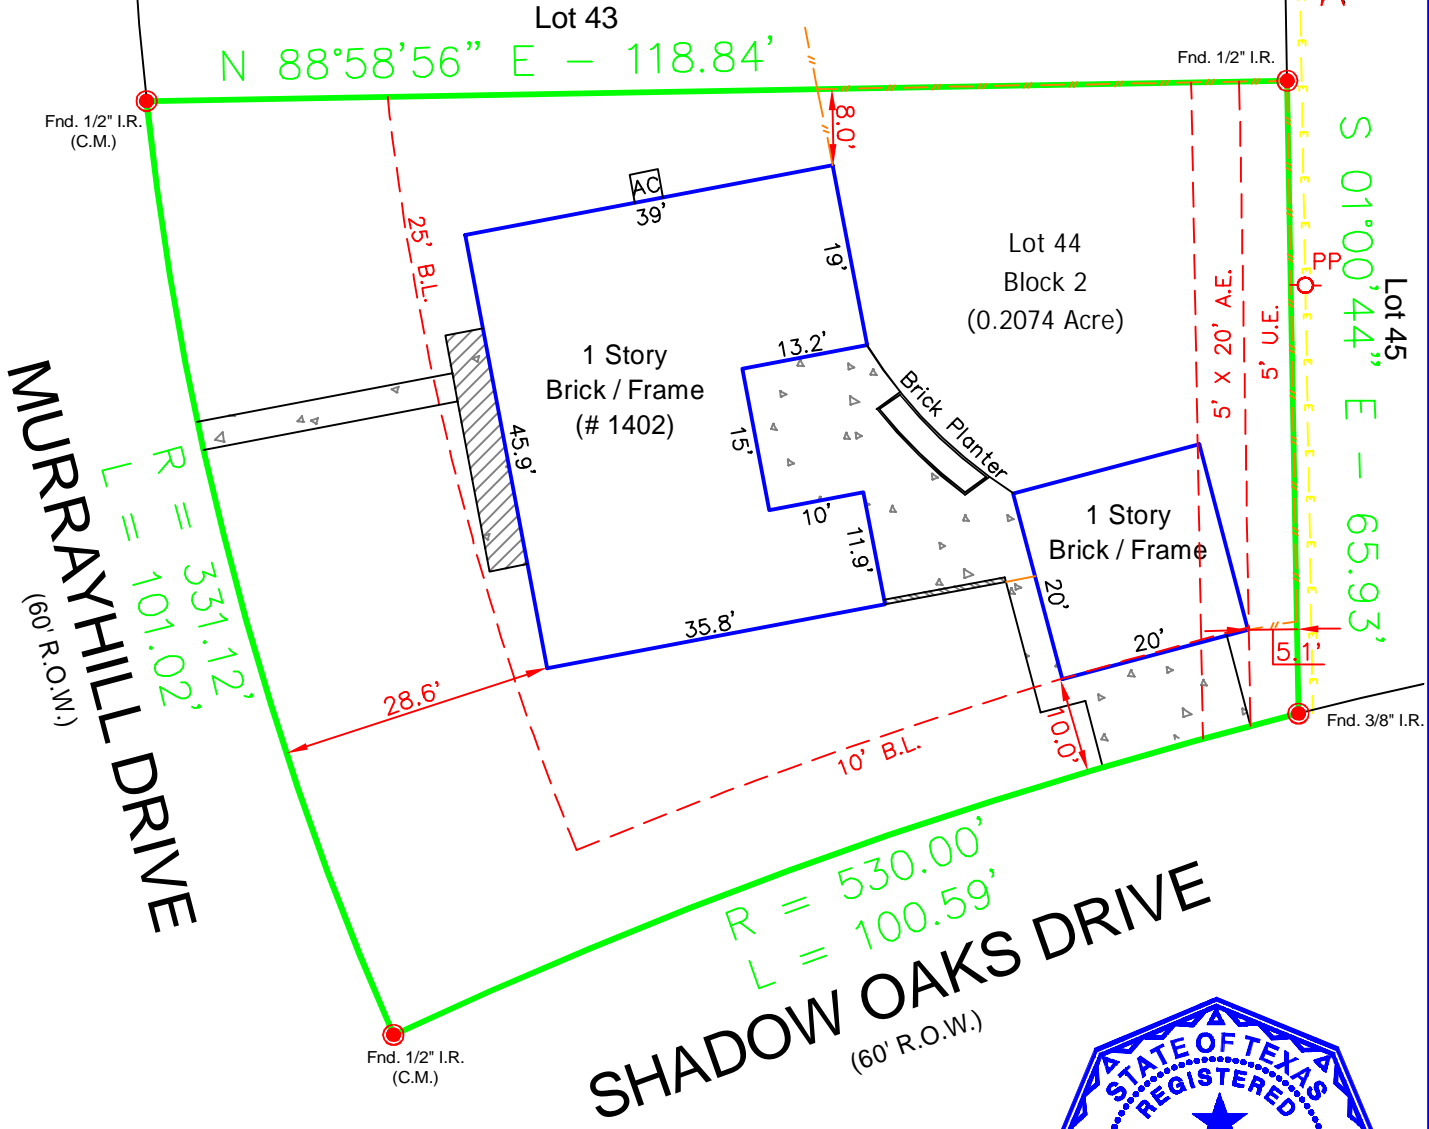

**Notes :**  
 - Basis for Bearings: Record plat.  
 - Distances shown are ground distances.  
 - All abstracting done by title company.  
 - All B.L.'s & U.E.'s taken from recorded plat unless otherwise noted.  
 - Dimension ties from improvements to property lines are calculated and should NOT be relied upon for construction and/or removal of any improvements including fences.  
 - Building dimensions may not be used to calculate square footage.  
 - This property subject to any and all recorded and unrecorded easements. Surveyor has made no investigation or independent search for easements of record, encumbrances, restrictive covenants or ownership title evidence.

**LEGEND :**  
 // = Wood Fence  
 ○ = Chain Link  
 □ = Wrought Iron  
 — = Overhead Powerline  
 U.E. = Utility Easement  
 D.E. = Drainage Easement  
 B.L. = Building Line  
 C.M. = Control Monument  
 I.R. = Iron Rod  
 I.P. = Iron Pipe  
 P.I.P. = Pinch Iron Pipe  
 H.C.C.F.No. = Harris County Clerk File Number

This property appears to be OUT of the 100 year flood plain (Zone X); as per insurance rate map 48201C0645L, Dated 06/18/2007.  
  
 This determination to be used for flood insurance rate purposes ONLY and is NOT to be relied upon for ANY other purpose. Surveyor makes no representation as to whether property may Flood.

*B. Adkins* 02/18/2020  
**BARRY D. ADKINS, R.P.L.S. No. 6137**

This survey is certified for this transaction only, is not transferable to additional institutions or subsequent owners. If this survey does not bear an original BLUE seal it is invalid and should not be relied upon for any purpose.

LOT: 44	BLOCK: 2	SUBDIVISION: SHADOW OAKS	SECTION: 1
RECORDATION: VOLUME 46, PAGE 17 OF THE MAP RECORDS			COUNTY: HARRIS
ADDRESS: 1402 MURRAYHILL DRIVE	CITY: HOUSTON	STATE: TEXAS	ZIP CODE: 77043

*This survey was performed without benefit of a title commitment and may not show all deed restrictions, easements, building lines and other matters of record.*

**DaRam Engineers, Inc.**  
 11000 Richmond Ave Suite 300  
 Houston TX 77042  
 (713) 528-1552 \* Email: Info@daram.com

Field Crew: WW  
 Drafter: NH  
 Project #: S202077043-Murrayhill 1402